



CLIENT:

127'-3"
T.O. RIDGE

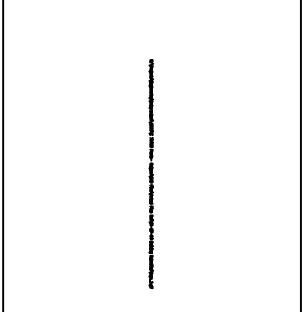

PRINAC REAL ESTATE HOLDINGS, INC.
RIVERSIDE COUNTY TRAVEL ZONE LLC
COO & CO-OWNER

BRAND:

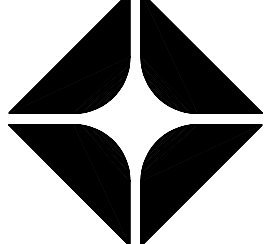

ARCO


BP WEST COAST PRODUCTS, LLC
CONSULTANT:

WESTERNSTATES
Engineering & Construction, Inc.
733 N. MAIN ST.
ORANGE, CA 92666
714/ 769-2000
714/ 769-2002 Fax
www.westernstates.com
A "Design/Build" Co.

NOTE:
SEE STRUCTURAL SHEETS
FOR COMPLETE NOTES AND
DIMENSIONS.

NO.	DATE	REVISION DESCRIPTION
1	11-17-03	BUILDING SUBMITTAL
2	4-19-04	REVISION FOR PERMITS
3	6-01-04	REVISION FOR PERMITS
4	8-10-04	REVISION FOR PERMITS
5	9-27-04	REVISION FOR PERMITS
6	11-24-04	REVISION FOR PERMITS
7	11-24-04	REVISION FOR PERMITS
SCALE:

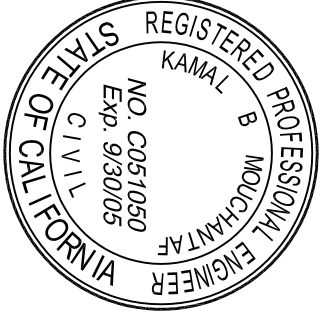

THESE PLANS, SPECIFICATIONS, AND CONDITIONS OF CONTRACT, TOGETHER WITH ANY ADDENDUMS, AMENDMENTS, OR CHANGES, SHALL BE THE PROPERTY OF WESTERN STATES ENGINEERING & CONSTRUCTION, INC. AND SHALL REMAIN THE PROPERTY OF WESTERN STATES ENGINEERING & CONSTRUCTION, INC. EVEN IF THEY ARE USED BY ANY OTHER PARTY. NO PART OF THESE PLANS, SPECIFICATIONS, AND CONDITIONS OF CONTRACT SHALL BE REPRODUCED OR TRANSMITTED IN ANY FORM OR BY ANY MEANS, ELECTRONIC OR MECHANICAL, INCLUDING PHOTOCOPYING, RECORDING, OR BY ANY INFORMATION STORAGE AND RETRIEVAL SYSTEM, WITHOUT THE WRITTEN PERMISSION OF WESTERN STATES ENGINEERING & CONSTRUCTION, INC.

NEW BUILD (STICK)
3600 SERIES AM/PM
CENTER CASHIER
TO GO DELI

SITE ADDRESS:

23261 CALALCO EXWY.
@ BAYVIEW AVENUE
FERRIS, CALIFORNIA 92711


DESIGNED BY: -
CHECKED BY: -
DRAWN BY: -
PROJECT NO: -
VERSION: V01
DATE: 11.17.03
E75403

DRAWING TITLE:
BUILDING # 1
EXTERIOR
WALL SECTIONS


SHEET NO:

DOFO
A.3.2

NOTE:
SEE STRUCTURAL SHEETS
FOR COMPLETE NOTES AND
DIMENSIONS.

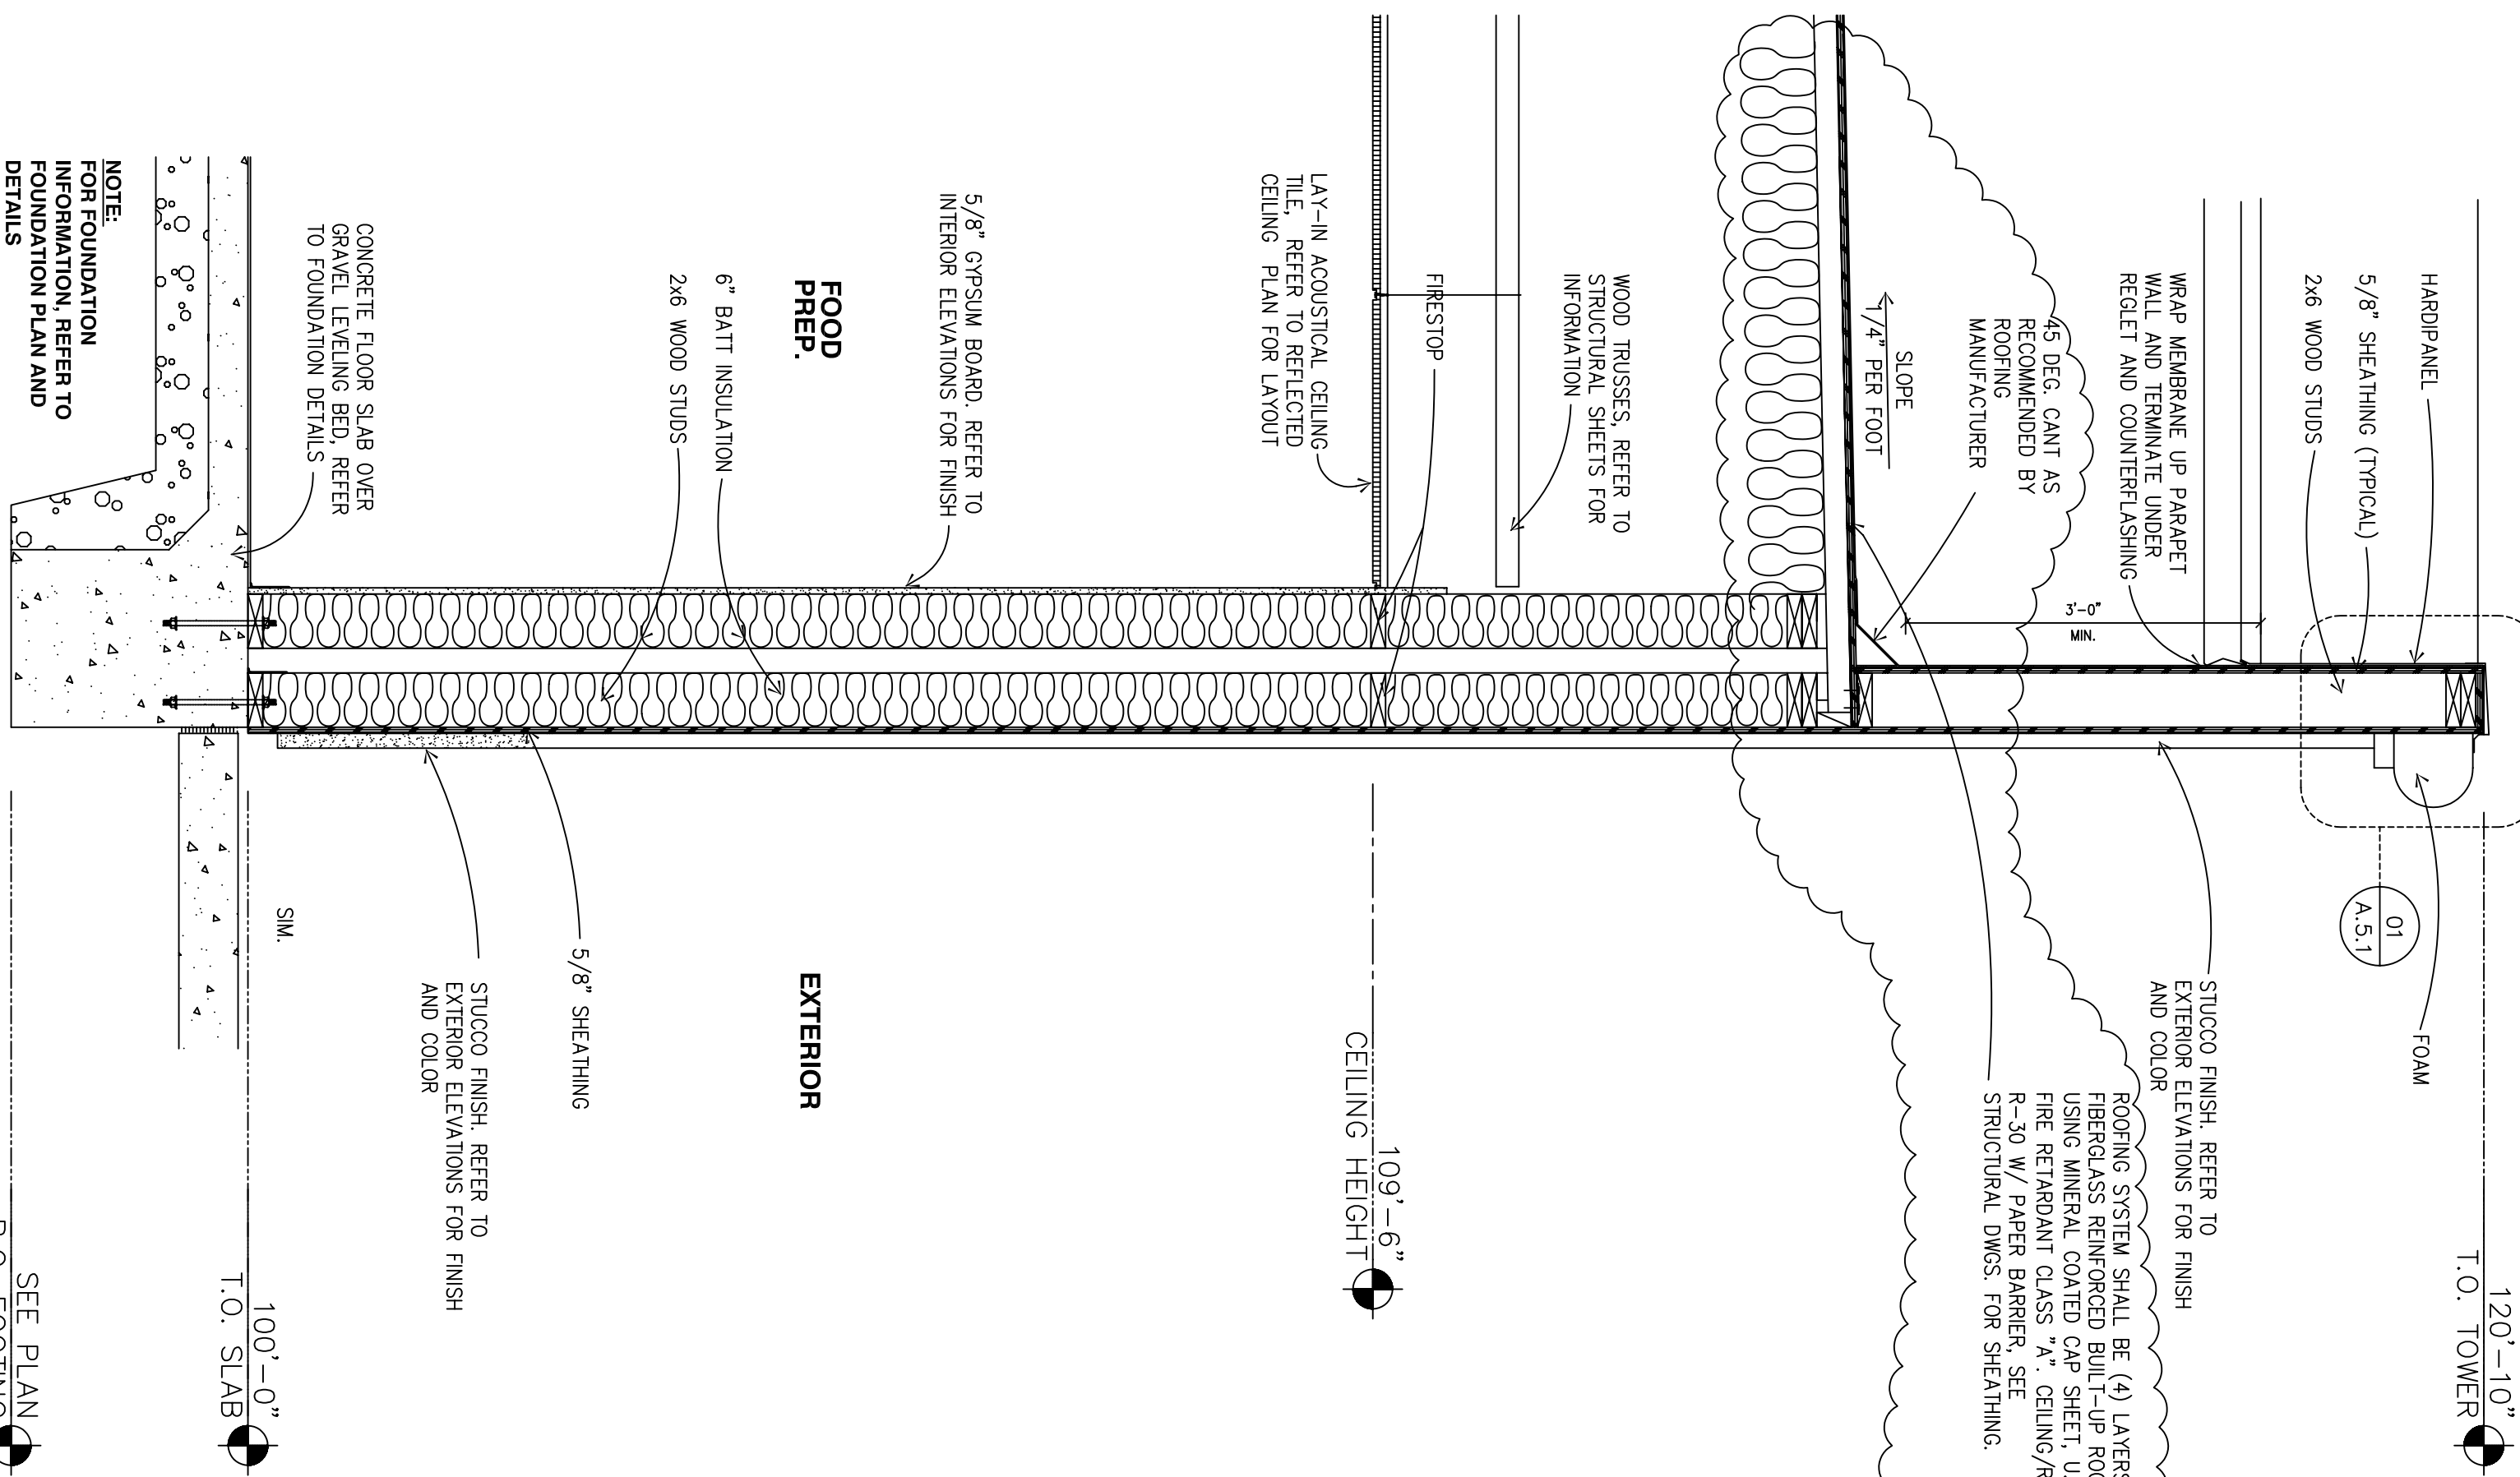

NOTE:
SEE STRUCTURAL SHEETS
FOR COMPLETE NOTES AND
DIMENSIONS.

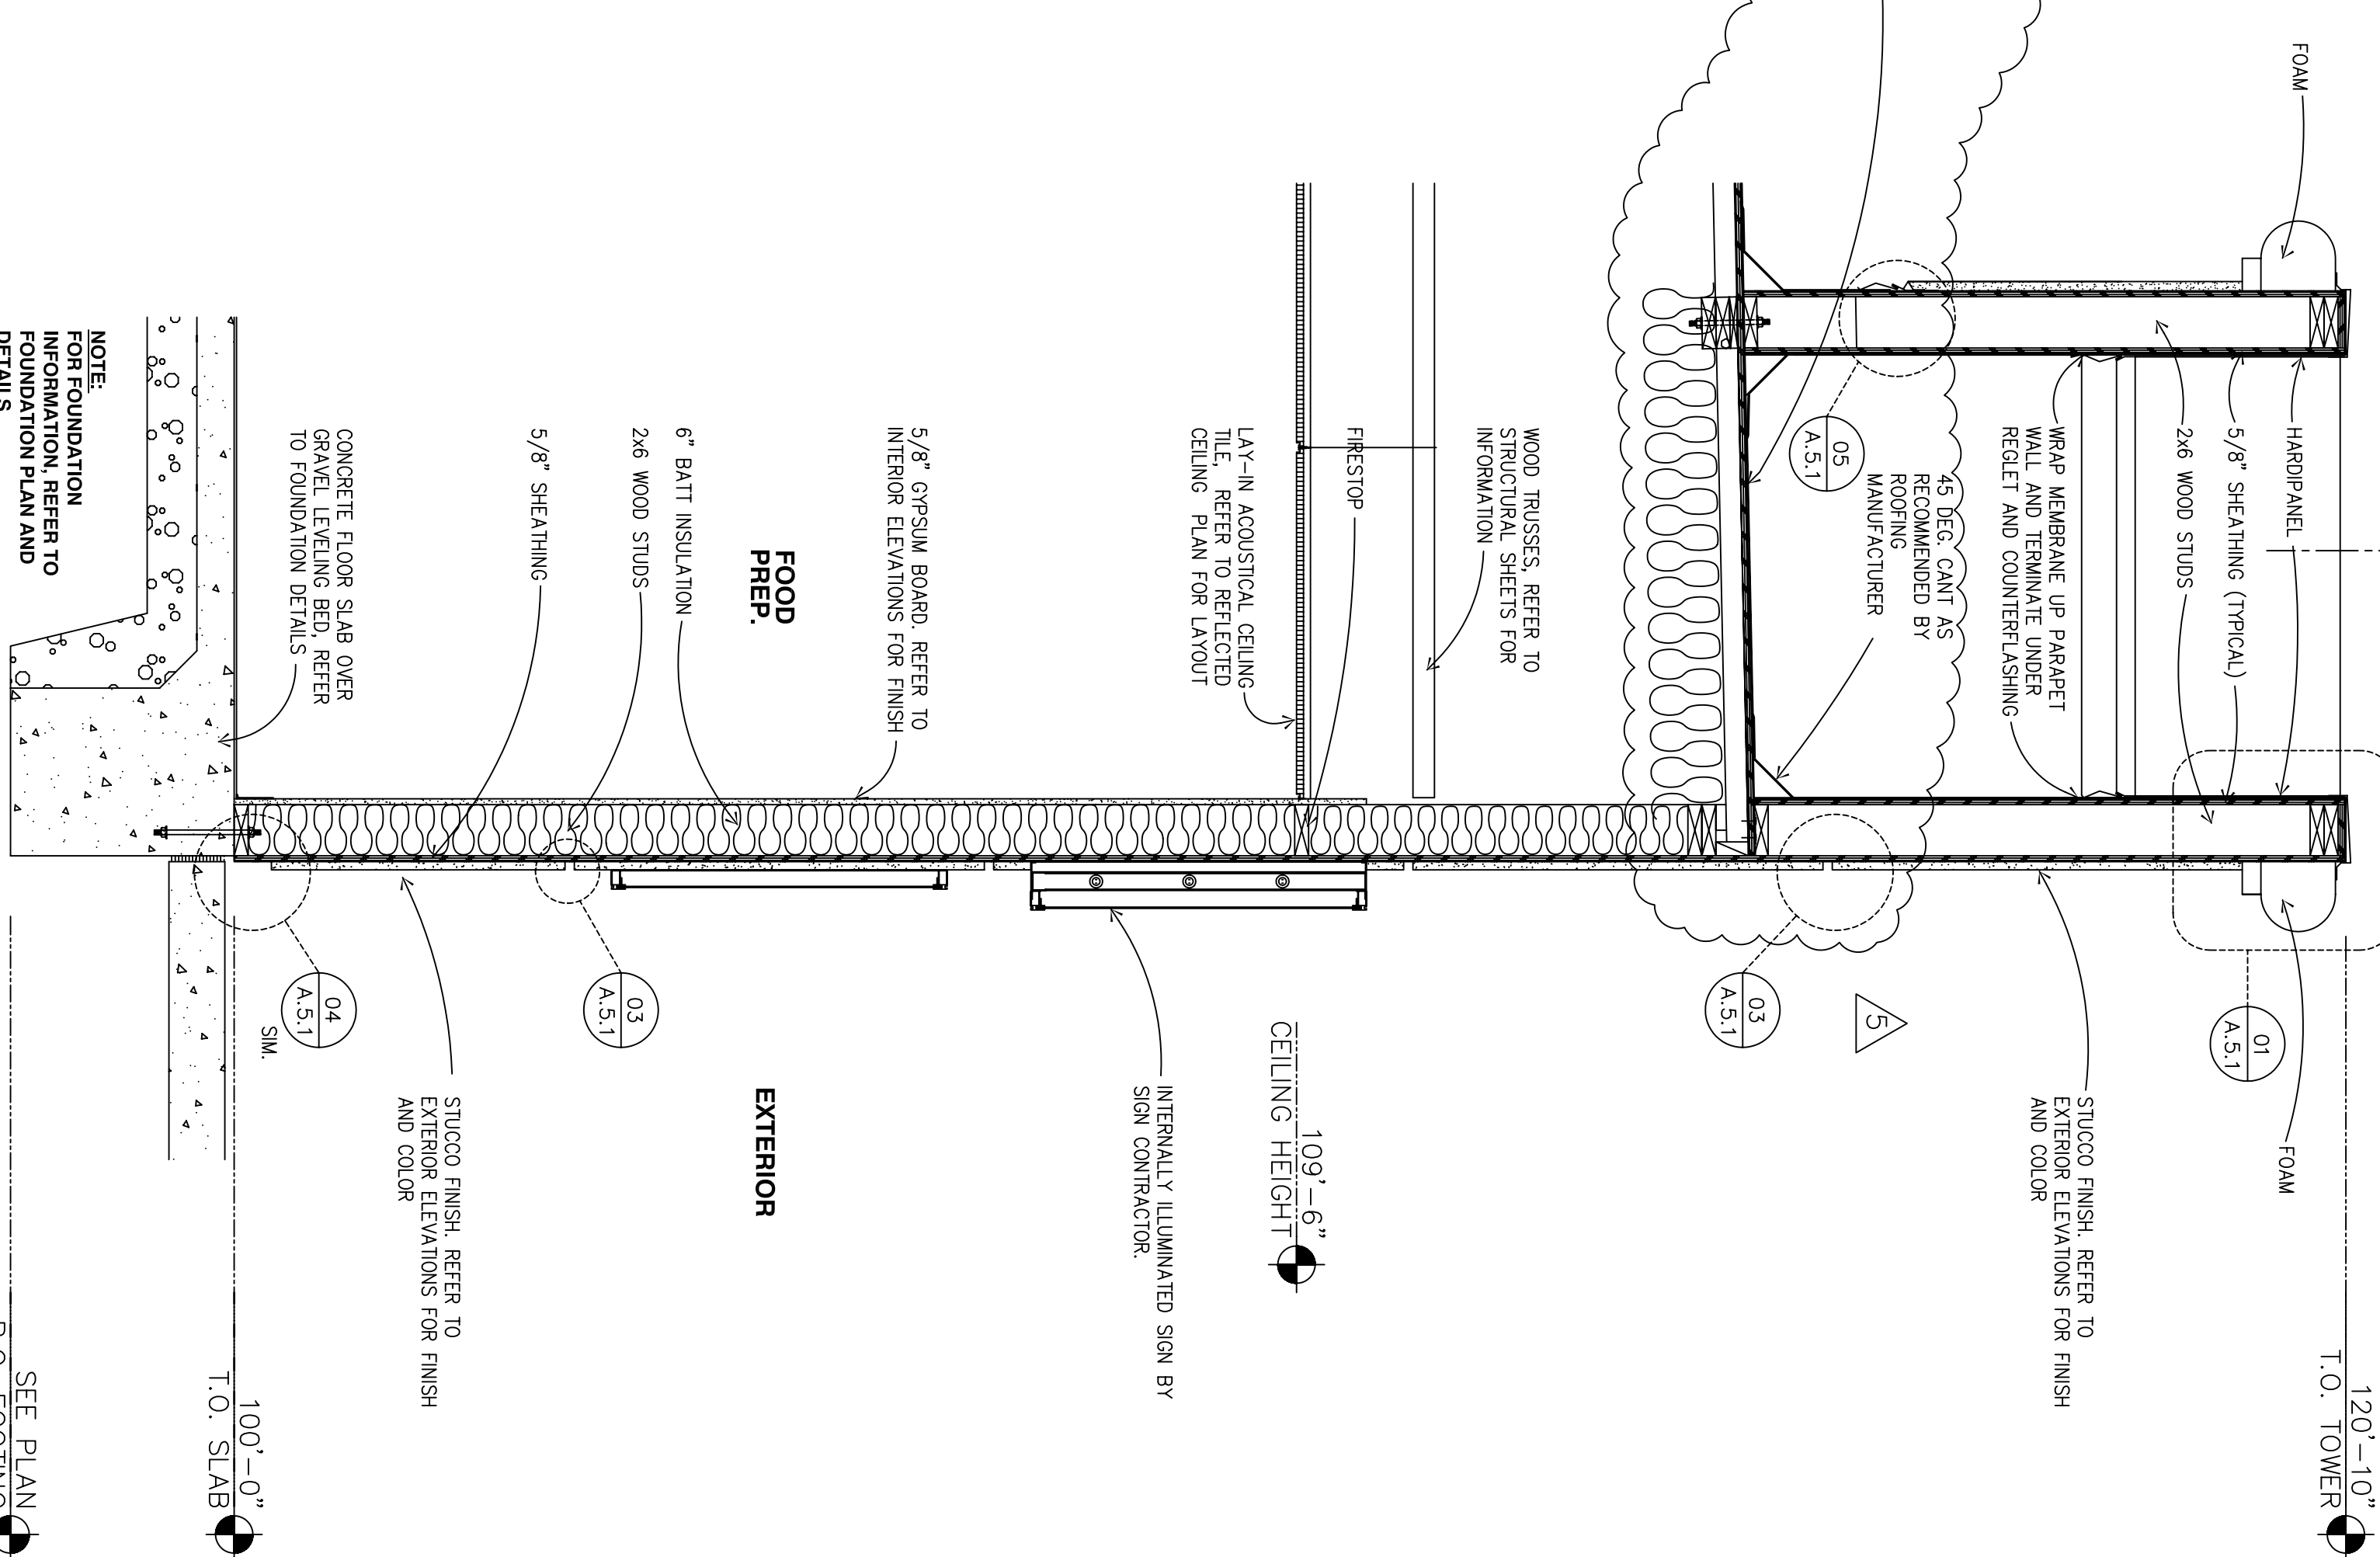

NOTE:
SEE STRUCTURAL SHEETS
FOR COMPLETE NOTES AND
DIMENSIONS.

