


CLIENT:

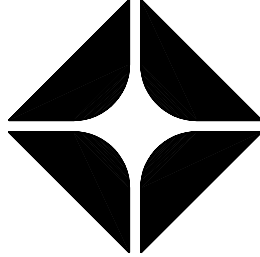

PINNACLE REAL ESTATE HOLDINGS, INC.
PINEHURST COUNTY TRAVEL ZONE, LLC
COO & CO-FOUNDER

BRAND:



ARCO

BP WEST COAST PRODUCTS, LLC

CONSULTANT:

WESTERNSTATES
Engineering & Construction, Inc.
733 N. MAIN ST.
ORANGE, CA 92666
714/ 769-2000
714/ 769-2002 Fax
www.westernstatesinc.com
A "Design/ Build" Co.

NO.	DATE	REVISION DESCRIPTION
1	11-17-03	BUILDING SUBMITTAL
2	4-19-04	REVISED PER PLAN CHANGES
3	6-01-04	REVISED PER PLAN CHANGES
4	8-10-04	REVISED PER PLAN CHANGES
5	9-27-04	REVISED PER PLAN CHANGES & IN-HOUSE CORRECTIONS
6		
7		
8		
9		
10		

SEAL:



THE SIGNATURE OF THIS ARCHITECT, ENGINEER, OR OTHER PROFESSIONAL PERSON, SHALL BE AFFIXED TO THIS DRAWING IN WITNESS WHEREOF, HE OR SHE HAS HEREBY SET HIS OR HER HAND AND SEAL TO THIS DRAWING, AND HAS HEREBY CERTIFIED THAT HE OR SHE IS A LICENSED ARCHITECT, ENGINEER, OR OTHER PROFESSIONAL PERSON, AND THAT HE OR SHE IS THE DESIGNER OF THIS PROJECT, OR HAS BEEN AUTHORIZED BY THE ARCHITECT, ENGINEER, OR OTHER PROFESSIONAL PERSON TO SIGN THIS DRAWING, AND THAT HE OR SHE IS NOT PROVIDING ANY SERVICES TO THIS PROJECT, OR HAS BEEN AUTHORIZED BY THE ARCHITECT, ENGINEER, OR OTHER PROFESSIONAL PERSON TO SIGN THIS DRAWING, AND THAT HE OR SHE IS NOT PROVIDING ANY SERVICES TO THIS PROJECT, OR HAS BEEN AUTHORIZED BY THE ARCHITECT, ENGINEER, OR OTHER PROFESSIONAL PERSON TO SIGN THIS DRAWING.

NEW BUILD (STICK)
3600 SERIES AM/PM
CENTER CASHIER
TO GO DELI


SITE ADDRESS:

23261 CALALCO EXWY.
@ MARILL AVENUE
FERRIS, CALIFORNIA 92521

DESIGNED BY: • BALANCE TEAM
CHECKED BY: • BP REPAIR
DRAWN BY: • BALANCE TEAM
VERSION: V01
PROJECT NO: 11.17.03
DRAWING TITLE: E75403

BUILDING # 1
SALES COUNTER
MILLWORK

SHEET NO:

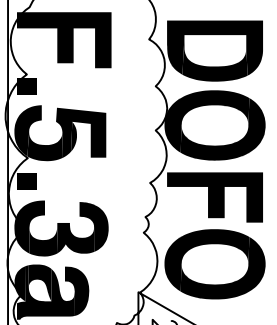


NOTES:


SALES COUNTER TO BE CLAD WITH PLASTIC LAMINATE
PLYWOOD PER FINISH SCHEDULE
METAL SALES COUNTER SHOWN CAN BE SUBSTITUTED
WITH WOOD FRAMING AT DIMENSIONS SPECIFIED.
PLYWOOD VENEER IS LAYERED TO CREATE 1/2" REVEAL.
REFER TO VENEER DETAIL.
AT SECTIONS WITH WIRE SHELVES, SMOOTH PANELS TO
RECEIVE ONLY LAMINATE. FOR WIRE SHELF CLEARANCE.
FIELD VERIFY DIMENSIONS PRIOR TO FABRICATION

LAMINATES

- SS-1 COUNTER TOP: GIBRALTAR "BEGE TEMPEST" (350-TM)
BY: WILSONART
USE 0.125" SOLID SURFACE LAMINATE AT PAYPOINTS
- SS-2 COUNTER TOP: 18 GAUGE STAINLESS STEEL
- L-1 WOOD LAMINATE: "FUSION MAPLE" (7909-60)
BY: WILSONART
- L-2 METAL LAMINATE: "GREY" WITH CUSTOM FINISH (092160)
BY: WILSONART
- L-3 COLOR LAMINATE: "BLUE" (1025)
BY: ABBETT LAMINATI

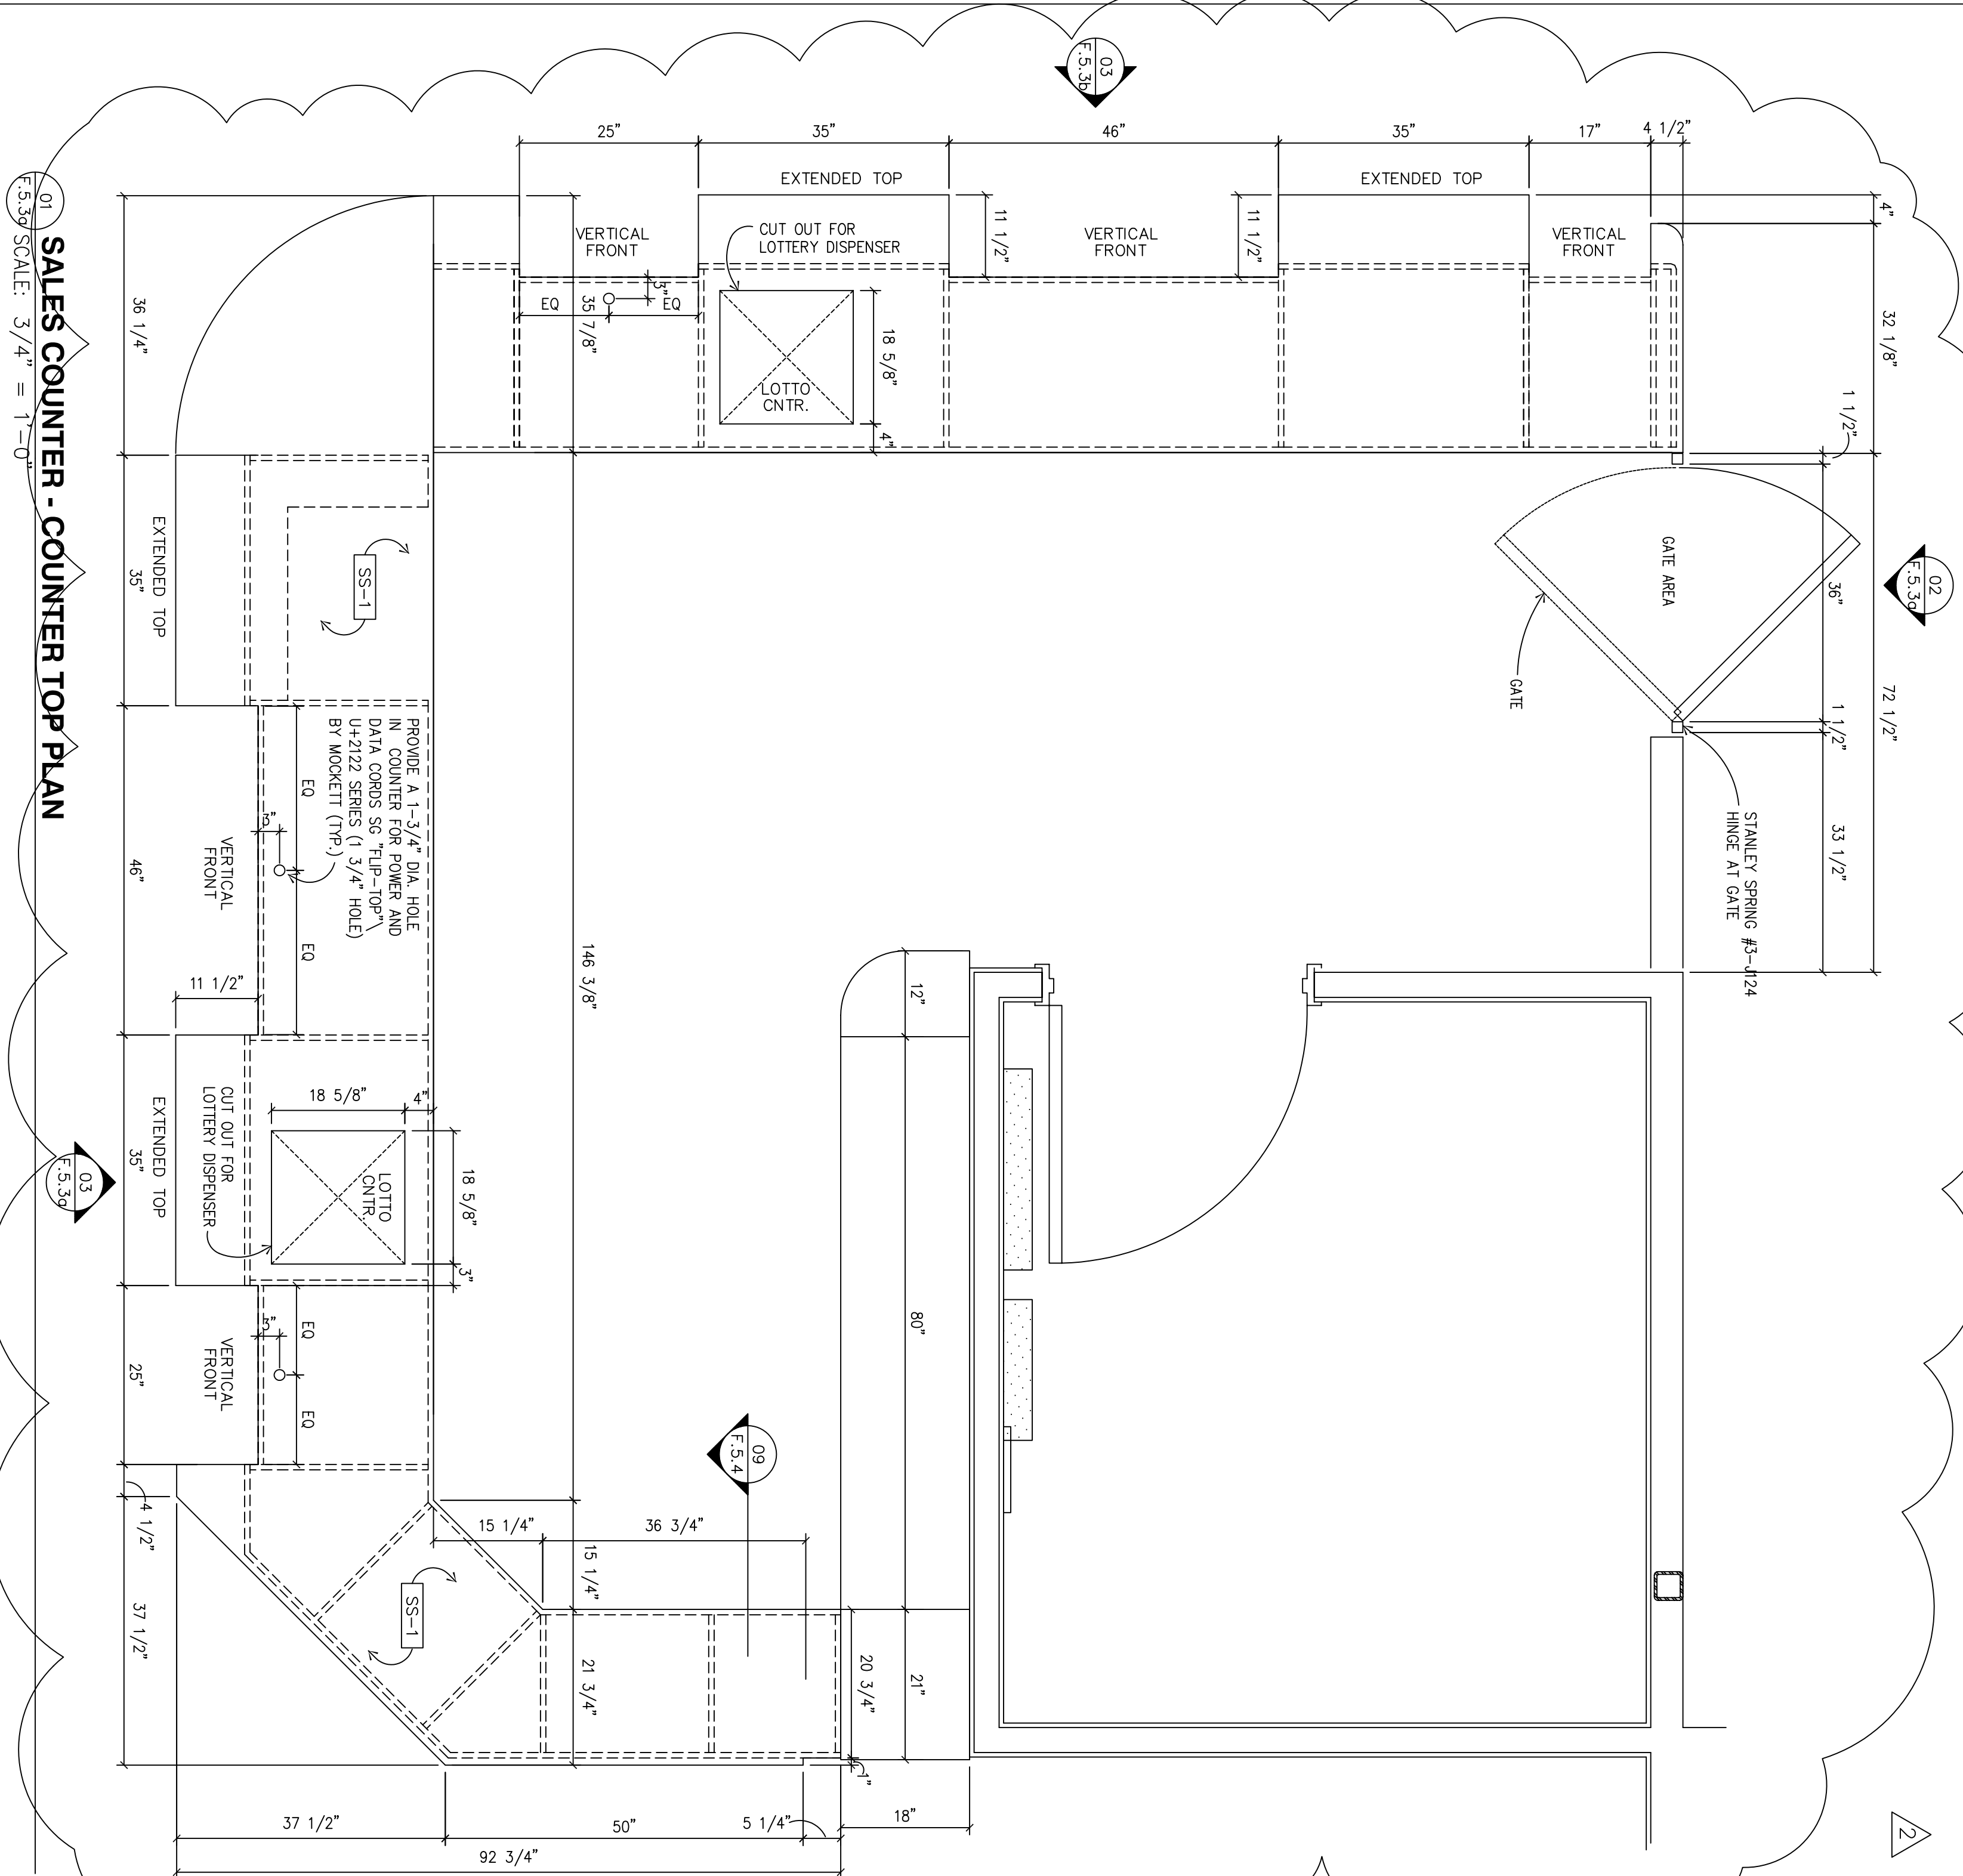

01 SALES COUNTER - COUNTER TOP PLAN
F-5.39 SCALE: 3/4" = 1'-0"

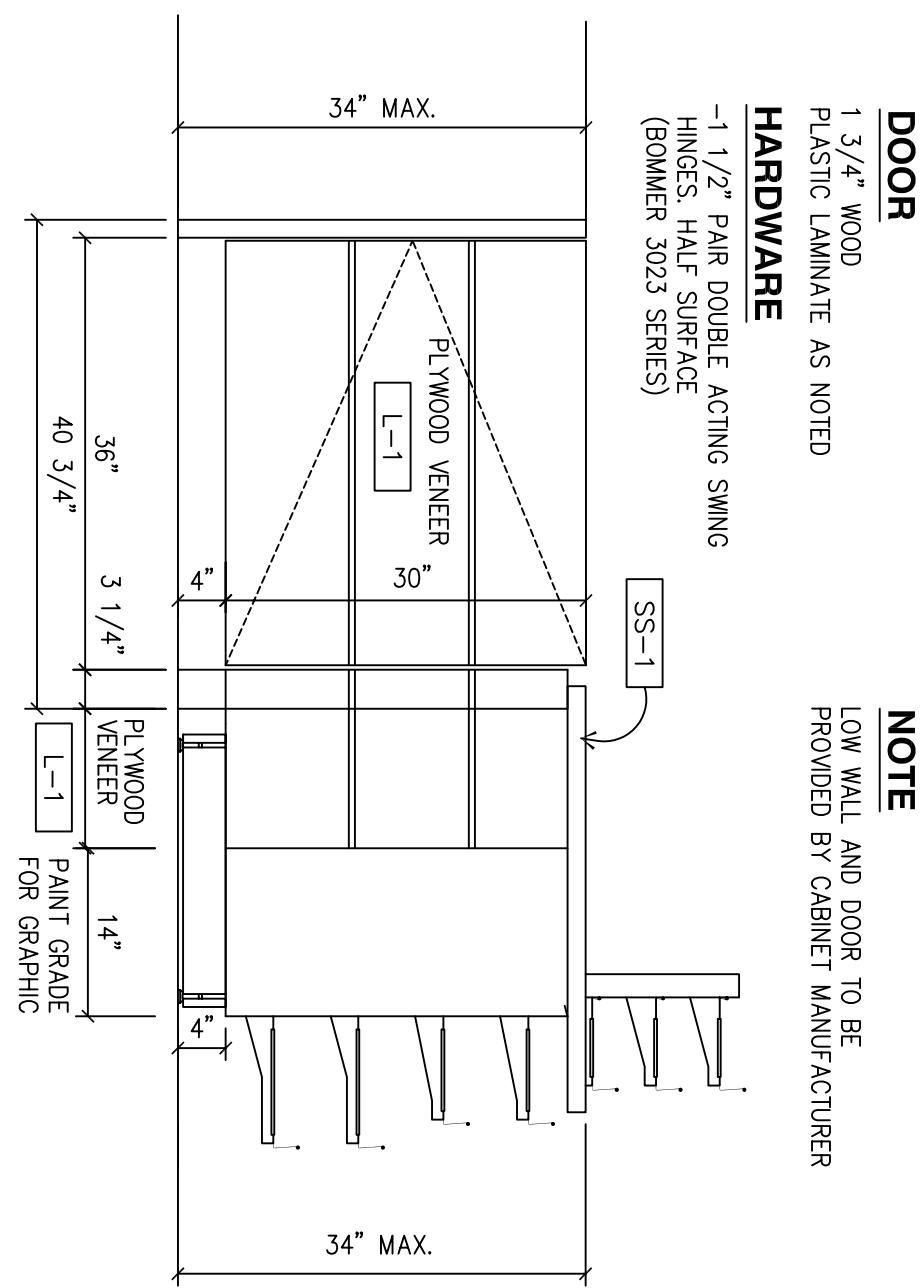

DOOR



1 3/4\" WOOD
PLASTIC LAMINATE AS NOTED

HARDWARE


- 1 1/2\" PAIR DOUBLE ACTING SWING
HINGES, 2x4 SURFACE
(BROWNE 5023 SERIES)

NOTE

LOW WALL AND DOOR TO BE
PROVIDED BY CABINET MANUFACTURER

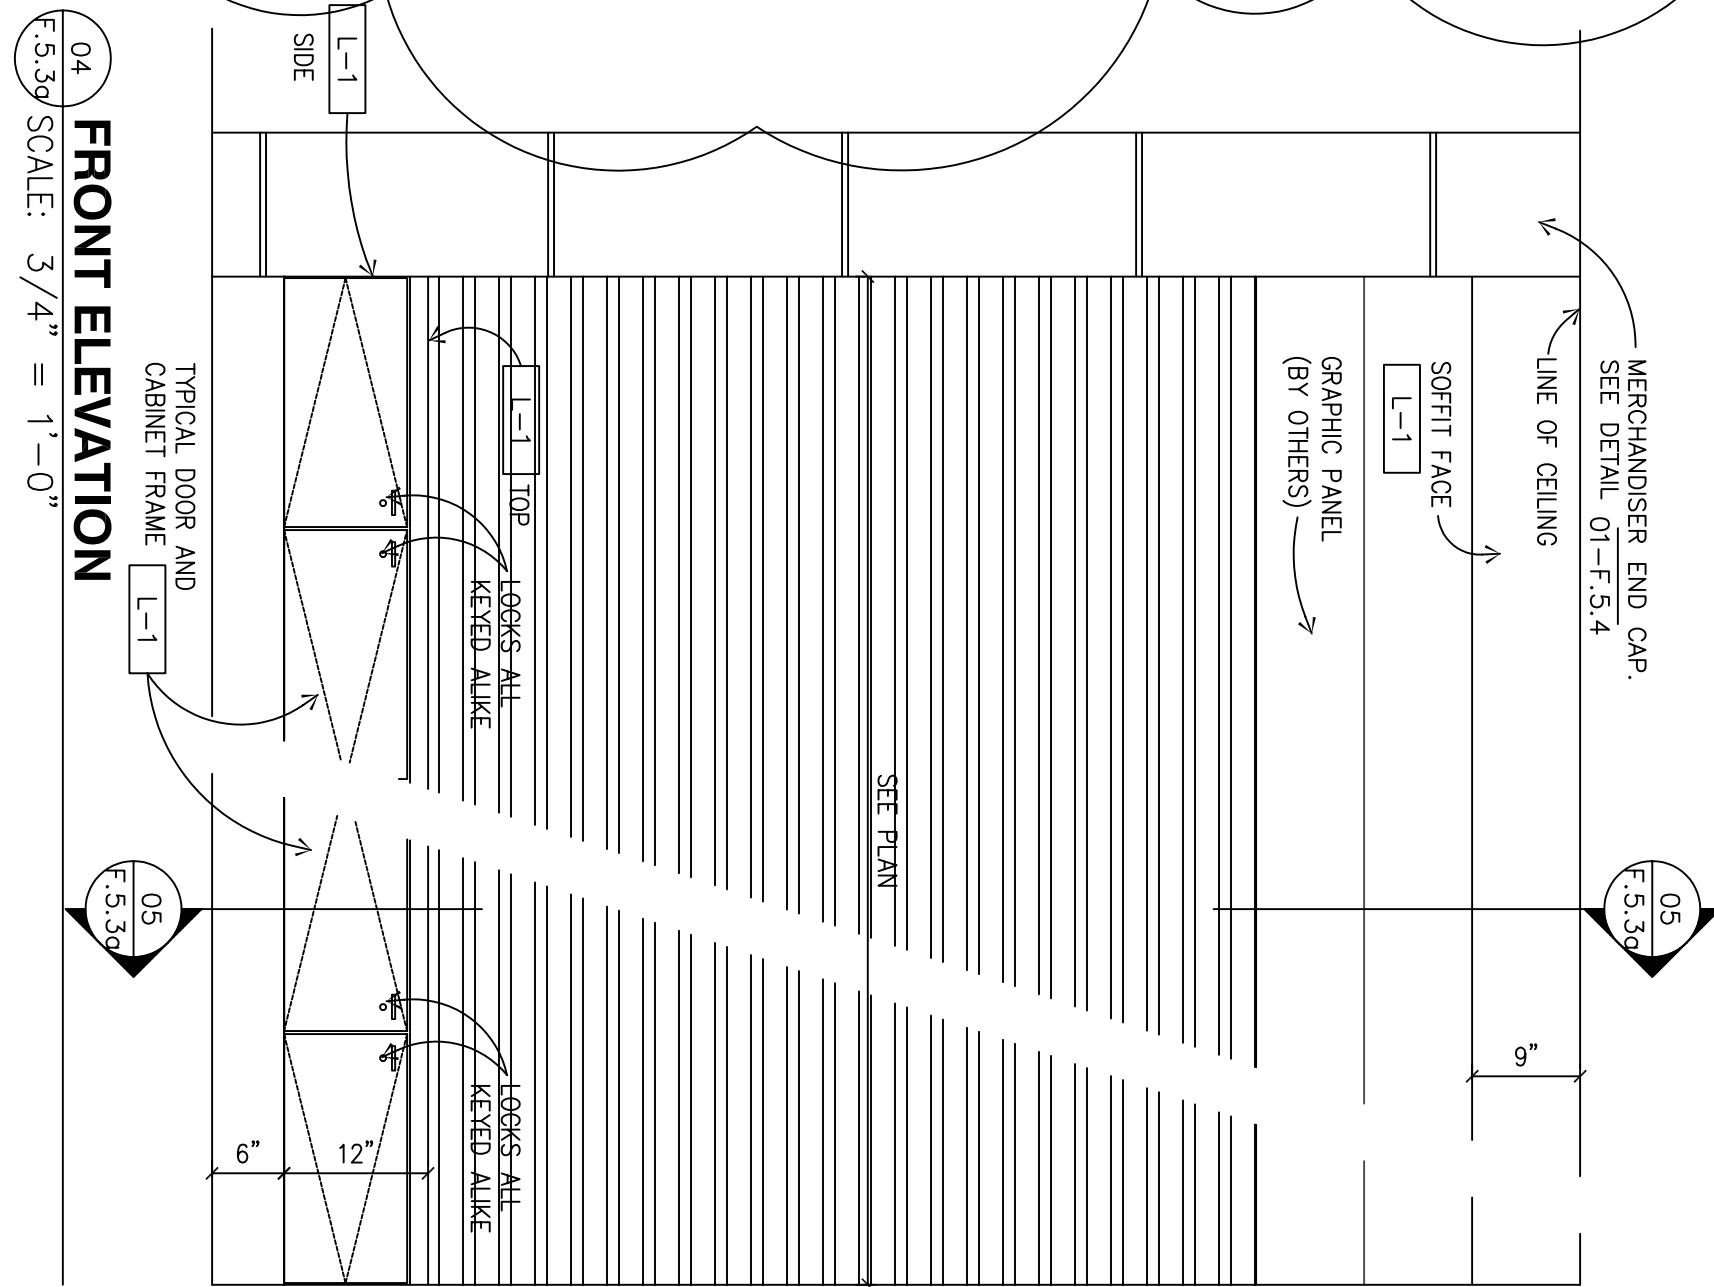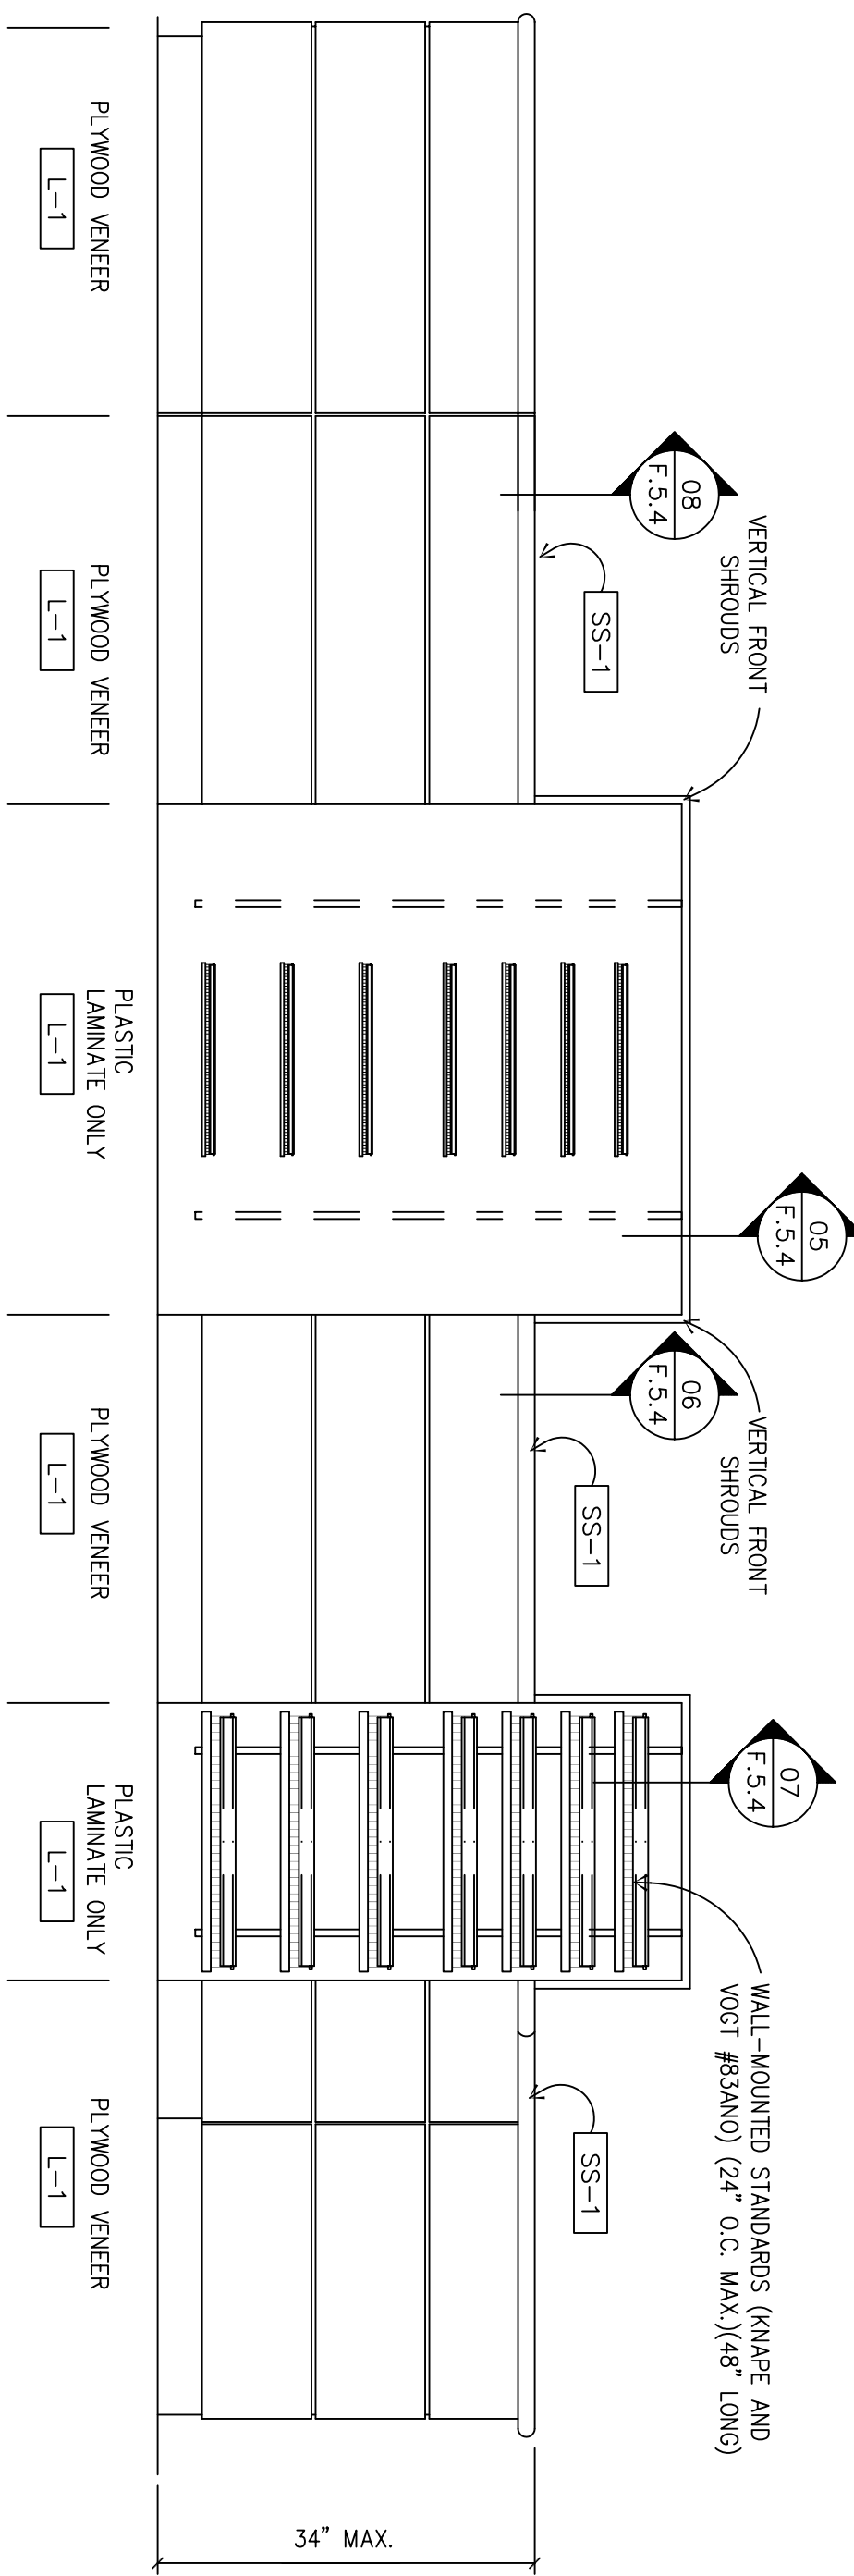

04 FRONT ELEVATION
F-5.39 SCALE: 3/4" = 1'-0"

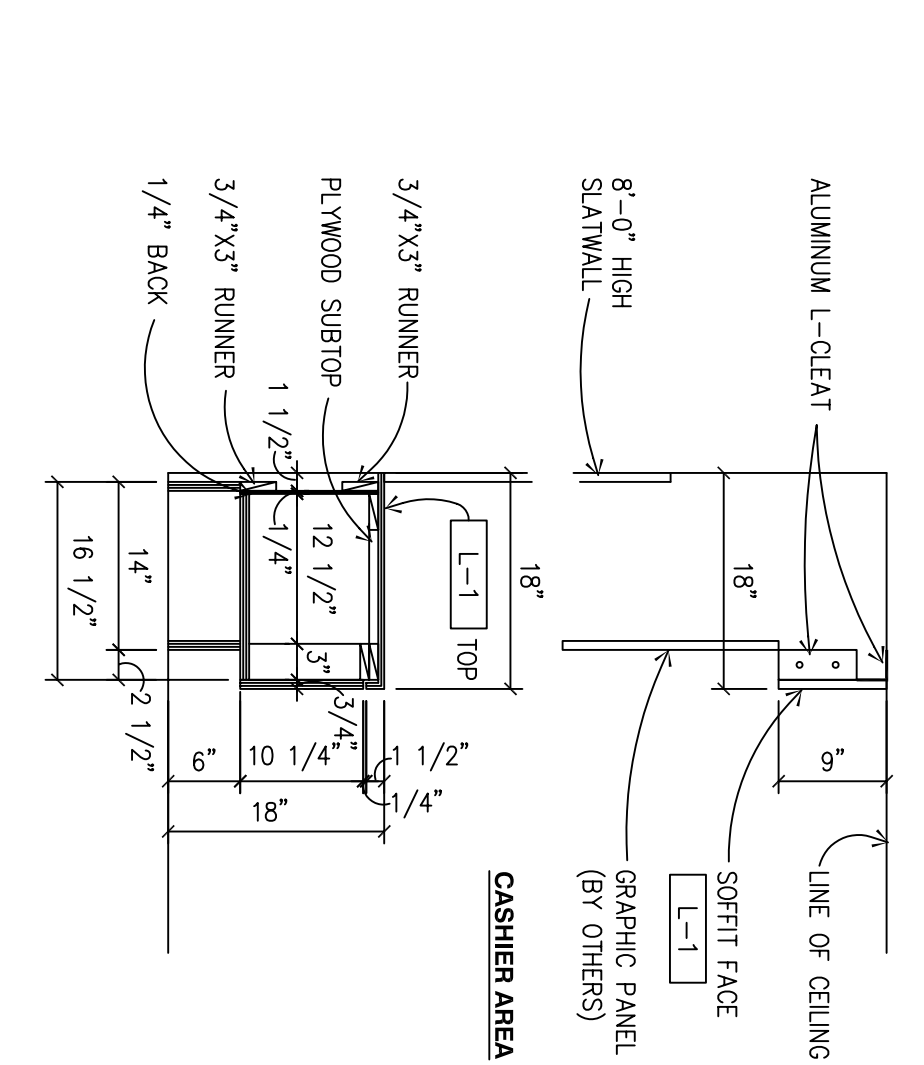

SITE ADDRESS:

23261 CALALCO EXWY.
@ MARILL AVENUE
FERRIS, CALIFORNIA 92521

DESIGNED BY: • BALANCE TEAM
CHECKED BY: • BP REPAIR
DRAWN BY: • BALANCE TEAM
VERSION: V01
PROJECT NO: 11.17.03
DRAWING TITLE: E75403

BUILDING # 1
SALES COUNTER
MILLWORK

SHEET NO:

