

CLIENT:




PINNACLE REAL ESTATE HOLDINGS, INC.
PIONEER COUNTY TRAILER ZONE LLC
COO & CO-OWNER

- GENERAL NOTES:**
- CABINET EXTERIOR : PLASTIC LAMINATE
 - CABINET INTERIOR : ONE-SIDED WHITE PLYWOOD(MELACOTE)
 - (CABINET BOTTOM TO BE RAW PLYWOOD(CLAD W/WHITE LINER)
 - PULLS : NONE(MAGNETIC CATCHES REQUIRED)
 - HINGES : 120 DEGREE GRASS
 - WHITE MELAMINE LAMINATE ON ALL SHELVES
 - FIELD VERIFY DIMENSIONS PRIOR TO FABRICATION

LAMINATES

- SS-1** COUNTER TOP: QUARTZITE "BIRCH TIMBERST" (1530-M)
- BY: WILSONART
- USE 0.125" SOLID SURFACE LAMINATE AT PAINTPOINTS
- SS-2** COUNTER TOP: 18 GAUGE STAINLESS STEEL
- L-1** WOOD LAMINATE: "FUSION MAPLE" (7909-60)
- BY: WILSONART
- L-2** METAL LAMINATE: "GREY" WITH CUSTOM FINISH (002460)
- BY: WILSONART
- L-3** COLOR LAMINATE: "BLUE" (1025)
- BY: ABBETT LAMINATI

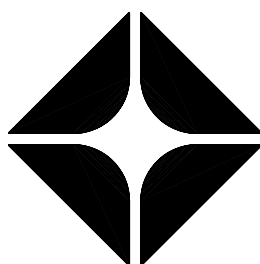

BR WEST COAST PRODUCTS, LLC

CONSULTANT:

WESTERNSTATES
Engineering & Construction, Inc.
733 N. MAIN ST.
ORANGE, CA 92666
714/ 769-2000
714/ 769-2002 Fax
www.westernstatesinc.com
A "Design/ Build" Co.

NO.	DATE	REVISION DESCRIPTION
1	11-17-03	BUILDING SUBMITTAL
2	4-19-04	REMOVED THE PLYWOOD SHELVES
3	6-01-04	REMOVED THE PLYWOOD SHELVES
4	8-10-04	REMOVED THE PLYWOOD SHELVES
5	9-27-04	REMOVED THE PLYWOOD SHELVES & IN-HOUSE CONNECTIONS

SHEET:



NEW BUILD (STICK)
3600 SERIES AM/PM
CENTER CASHIER
TO GO DELI

DEVELOPMENT INFORMATION:

SITE ADDRESS:
23261 CALALCO EXWY.
@ MARILL AVENUE
PERRIS, CALIFORNIA 92571

DESIGNED BY: • MICHAEL STARK
CHECKED BY: • BR. REYNOLDS
DRAWN BY: • J. ALVAREZ
PROJECT NO: **V01**
DATE: **11.17.03**
DRAWING TITLE: **EW5403**


BUILDING #1
Q.S.R. COUNTER
MILLWORK

SHEET NO.:

DOFO
F.5.6


05 QSR COUNTER - SECTION

F.5.6 SCALE: 3/4" = 1'-0"

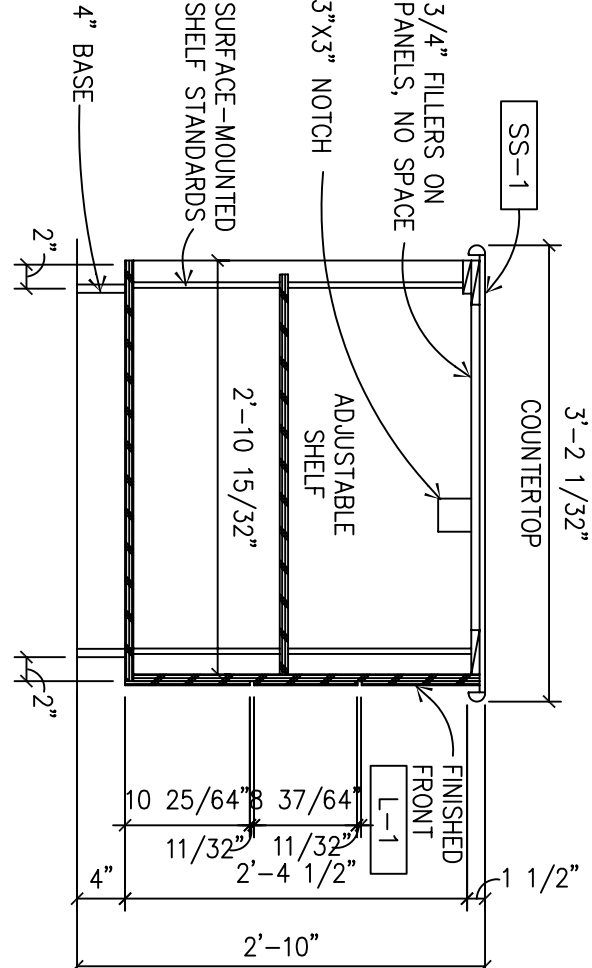


06 QSR COUNTER - SECTION

F.5.6 SCALE: 3/4" = 1'-0"

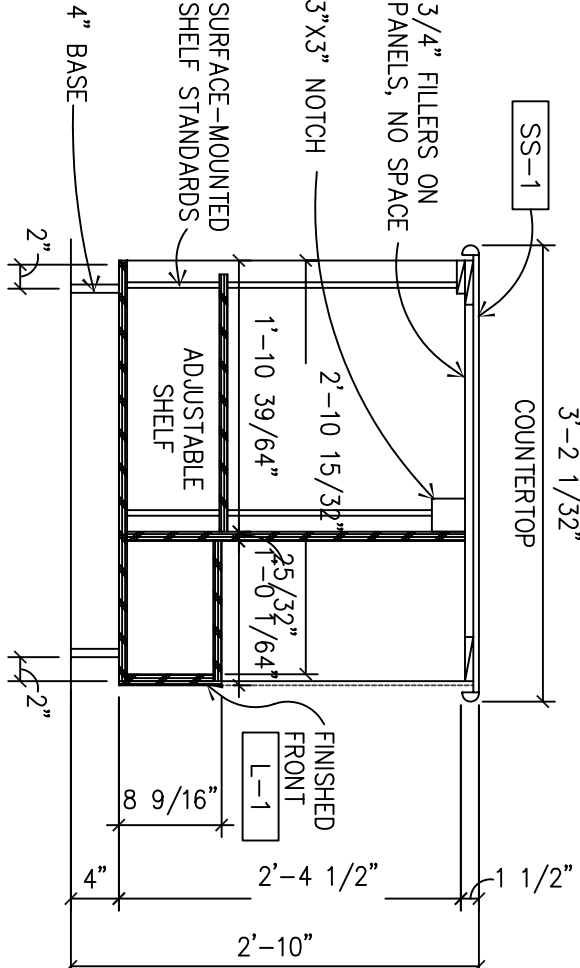


07 QSR COUNTER - SECTION

F.5.6 SCALE: 3/4" = 1'-0"

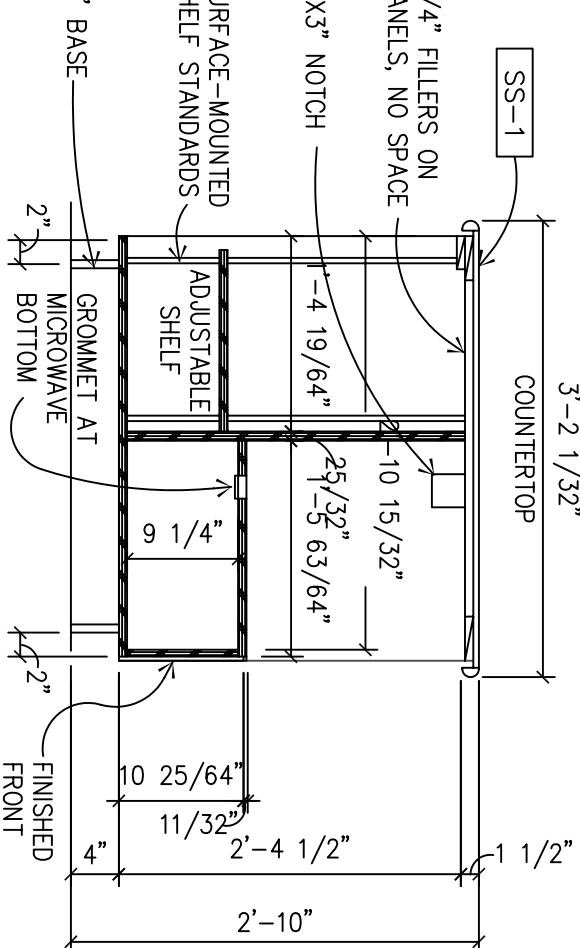


08 QSR COUNTER - SECTION

F.5.6 SCALE: 3/4" = 1'-0"

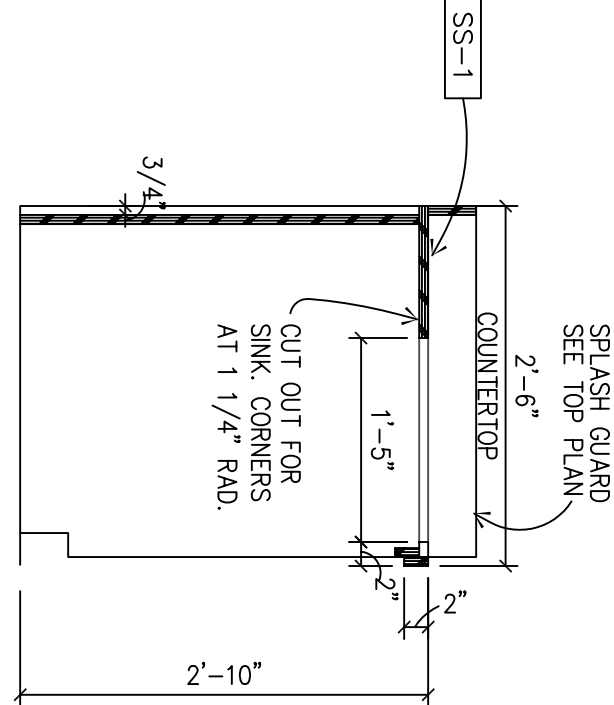



09 QSR COUNTER - SECTION

F.5.6 SCALE: 3/4" = 1'-0"

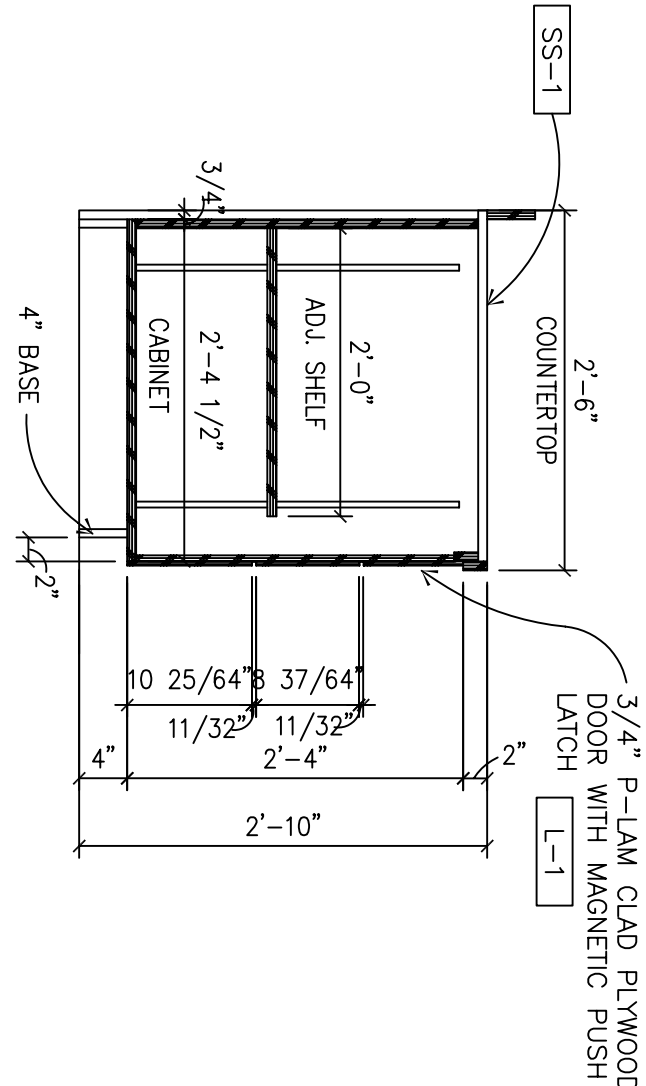


01 QSR COUNTER - TOP PLAN

F.5.6 SCALE: 3/4" = 1'-0"

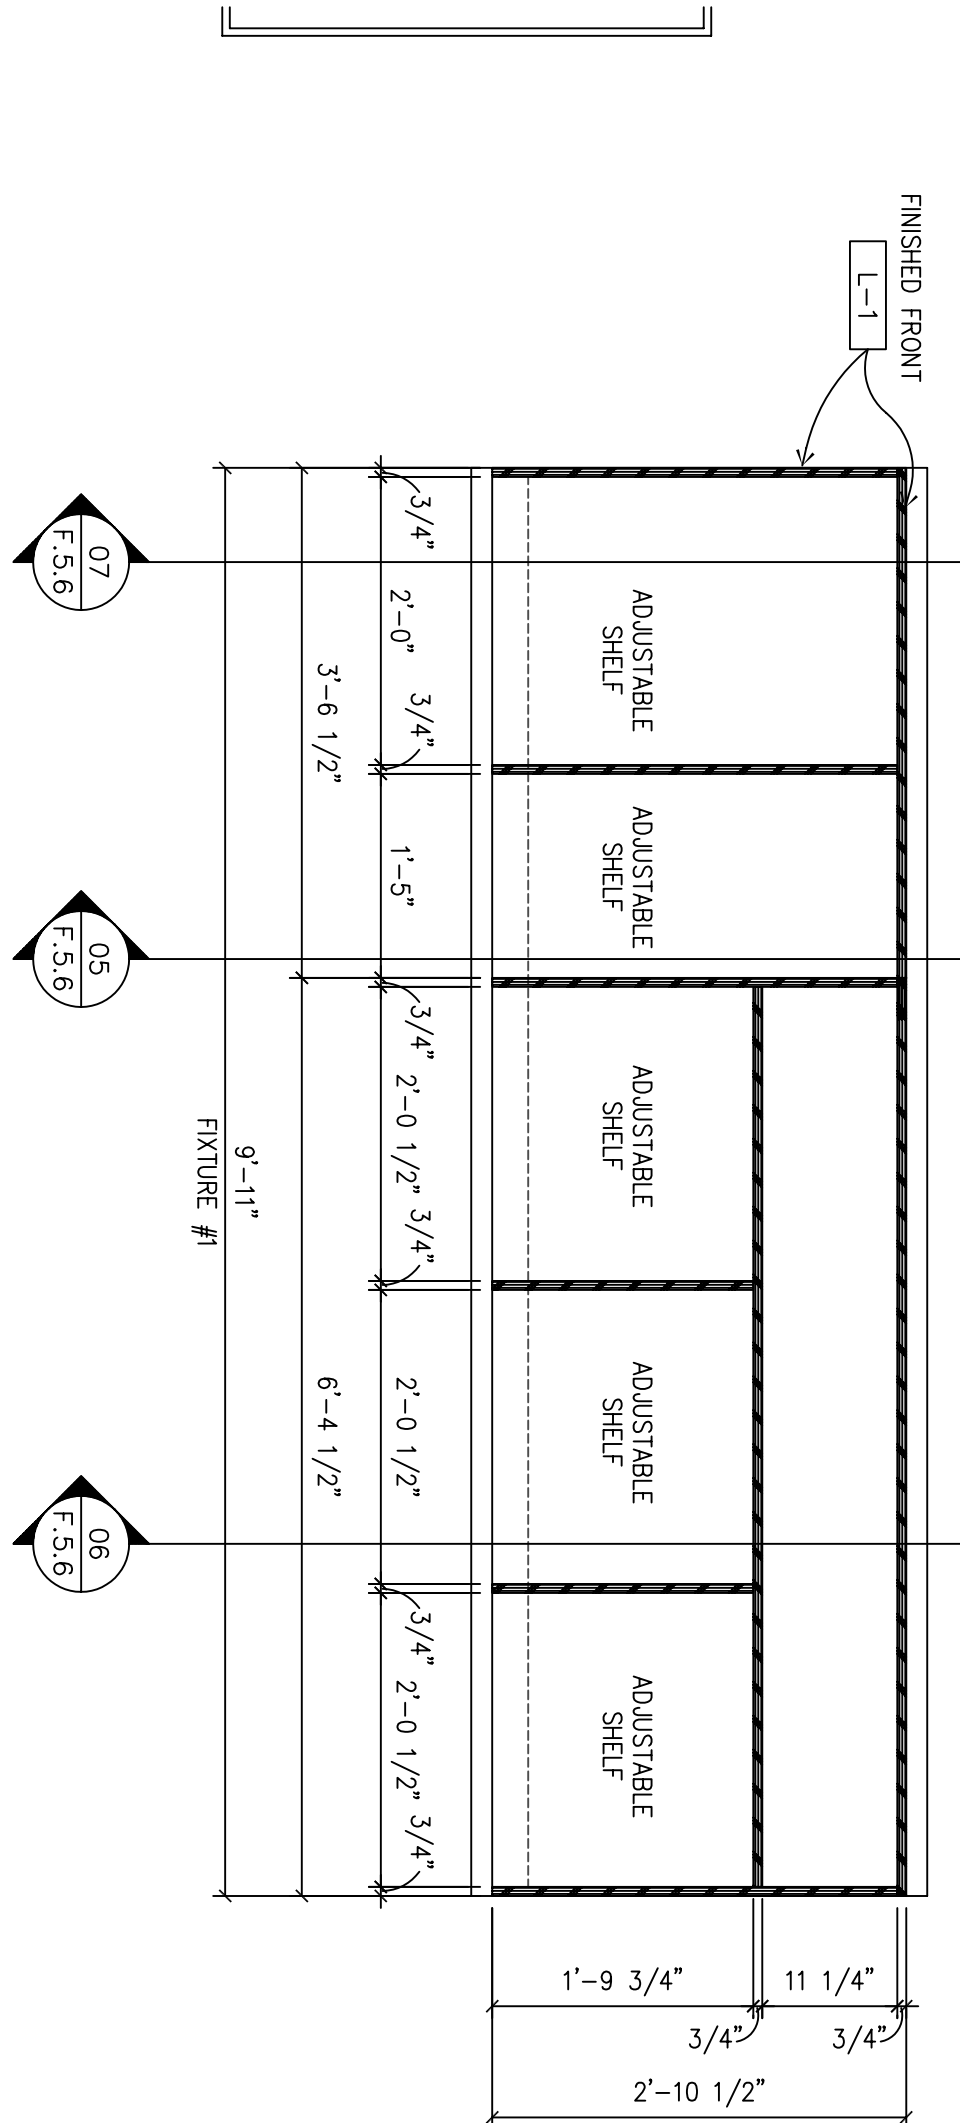 


02 QSR COUNTER - CABINET PLAN

F.5.6 SCALE: 3/4" = 1'-0"

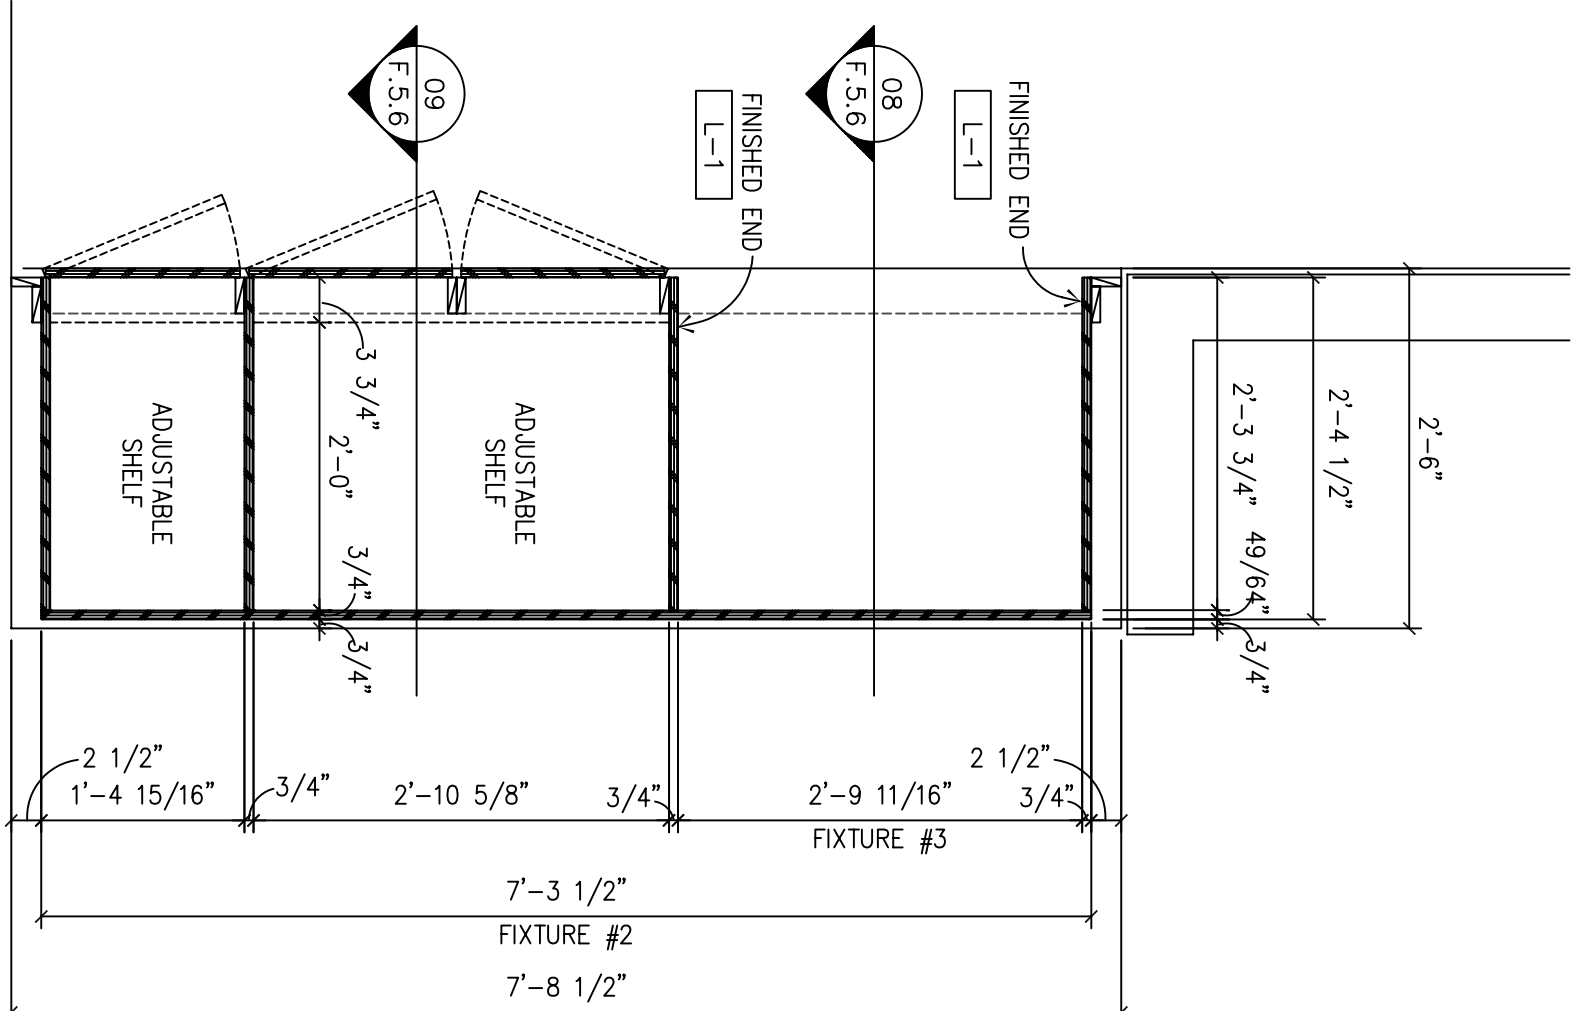


03 QSR COUNTER - FRONT ELEVATION

F.5.6 SCALE: 3/4" = 1'-0"

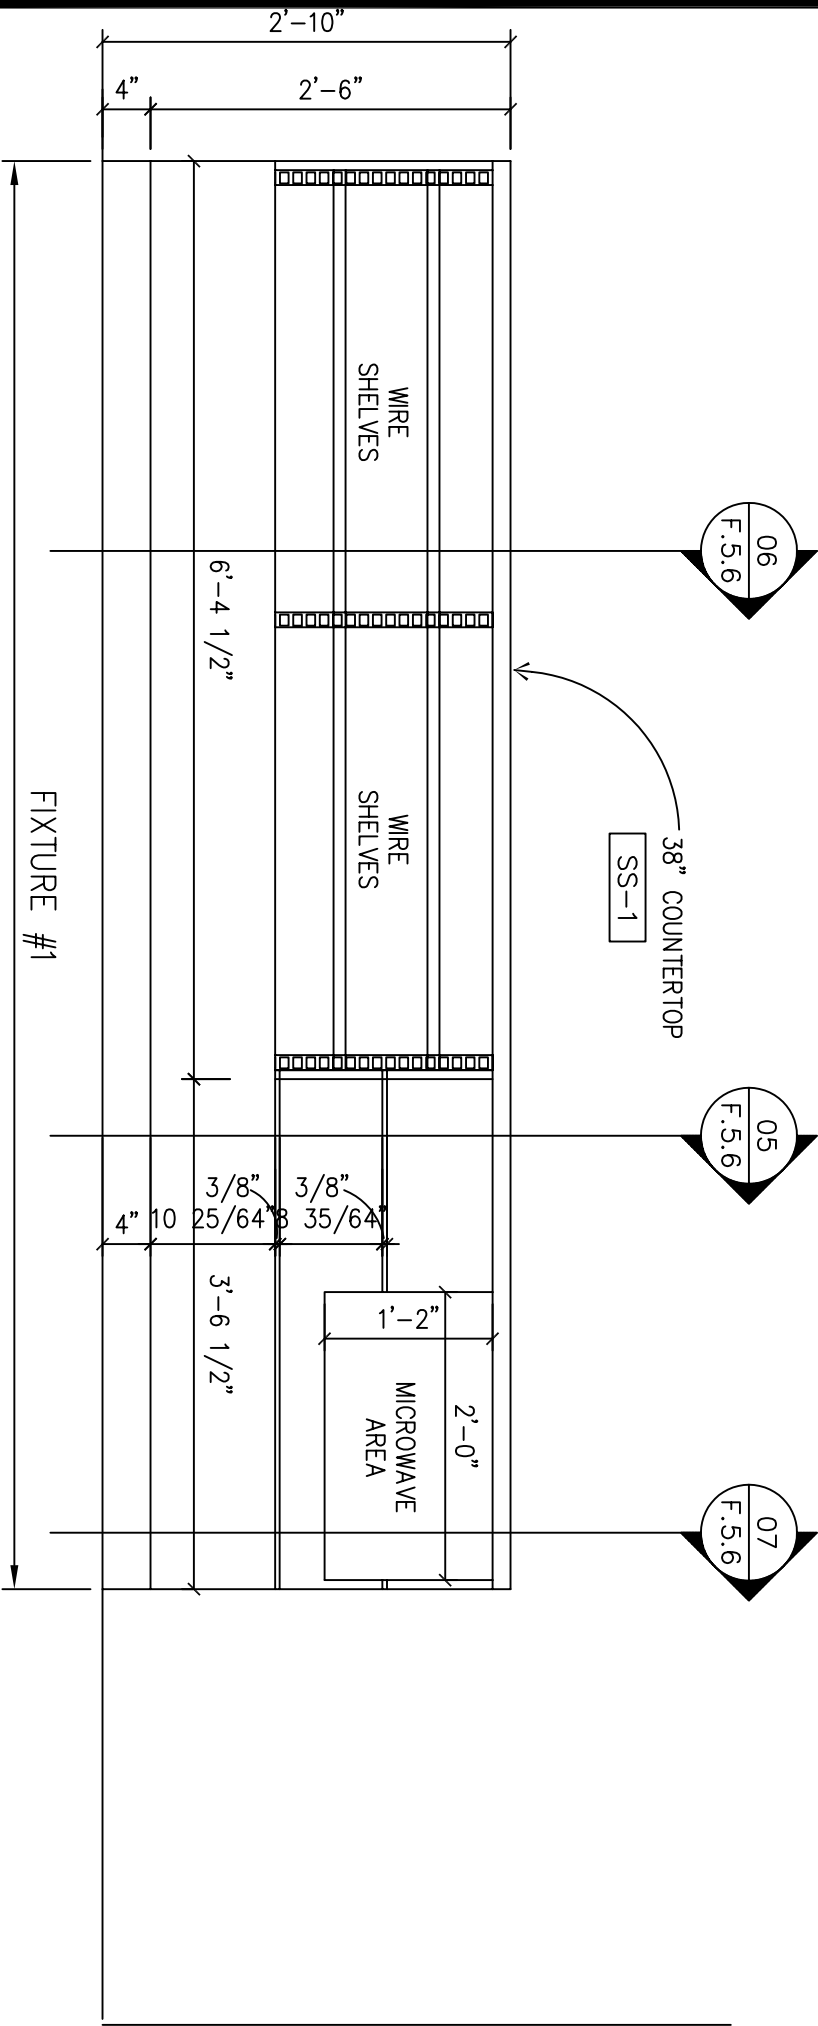

04 QSR COUNTER - REAR ELEVATION

F.5.6 SCALE: 3/4" = 1'-0"

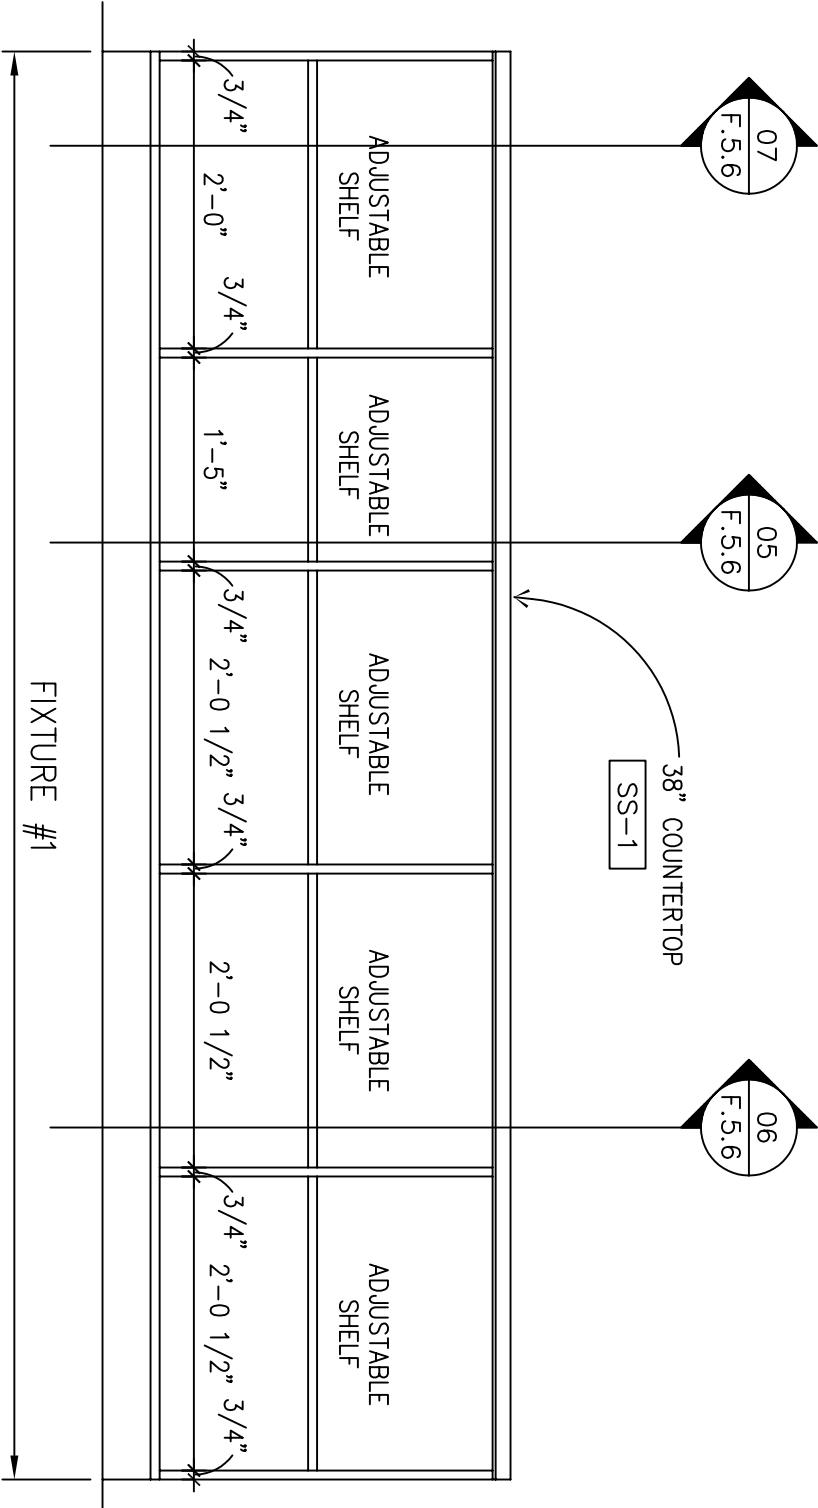

10 QSR COUNTER - ELEVATION

F.5.6 SCALE: 3/4" = 1'-0"

