

REVISION HISTORY:

REV	DATE	REQUESTED BY	UPDATED BY
A	10/30/07	GM	EC

REVISION DESCRIPTION
 INITIAL DRAWING RELEASE

PARTS LIST:



- SIGN A- AM1806CW25 - 18'X6' MID PYLON
- SIGN B- AM06083PCW- 6'-6" X 8'-6" MONUMENT
- SIGN C- AMZ0275- MULTI-TENENT PYLON
- SIGN D- AM0013L000- 13" AM PM CHANNEL LETTER SET
- SIGN E- AM30SI- 30" SPARK CANOPY SIGN
- SIGN F- AMV0209- 30" TRAVELZONE CANOPY SIGN
- SIGN G- AMV0211- 12" NON ILL ENTER LETTER SET
- SIGN H- AMV0212- 12" NON IL EXIT LETTER SET
- SIGN I- AMV0210- 12" NON IL CAR WASH LETTER SET
- SIGN J- AMV0215- 3' OAH ILL CASTROL LETTER SET
- SIGN K- AMZ0276- DIRECTIONAL SIGN "ENTER"
- SIGN L- AMZ0277- DIRECTIONAL SIGN "EXIT"
- SIGN M- AMZ0278- DIRECTIONAL SIGN "ENTER/EXIT"

GENERAL NOTES

1. TOLERANCE (UNLESS NOTED)
 - GRAPHICS +/- 1/8" • FACE SIZE + 1/16" - 1/4"
 - CABINET +/- 1/8" • VINYL OVERLAP + 1/8" + 1/16"
 - ALL COPY LEVEL UNLESS NOTED OTHERWISE
2. VIEWING DISTANCE 25' TO 50' UNLESS NOTED OTHERWISE
3. PMS COLOR CALLOUT INDICATES USE OF SPRAYLAT MIX SYSTEM
4. NO DEVIATION OR MATERIAL SUBSTITUTION WITHOUT EQN.
5. ALL ELECTRICAL SIGNS TO COMPLY WITH UL 48

DESCRIPTION			
CONCEPTUAL DRAWINGS			
VOLTAGE:	CIRCUIT:	CURRENT:	DESIGN LOAD:
DRAWN BY: E. CONDEZA		CHECKED BY: ISAIAS M.	
CLIENT: ARCO			
LOCATION: PERRIS, CA			
QUOTE: 152409	DATE: 10/30/2007		
DRAWING/PART # ARCG661	REV A	SHEET # 1 OF 19	

This document reflects trade secrets and confidential business information, and may not be copied, published, or disseminated in any manner without the prior express written approval of SignResource. All rights reserved, including patent, trademark and copyright.

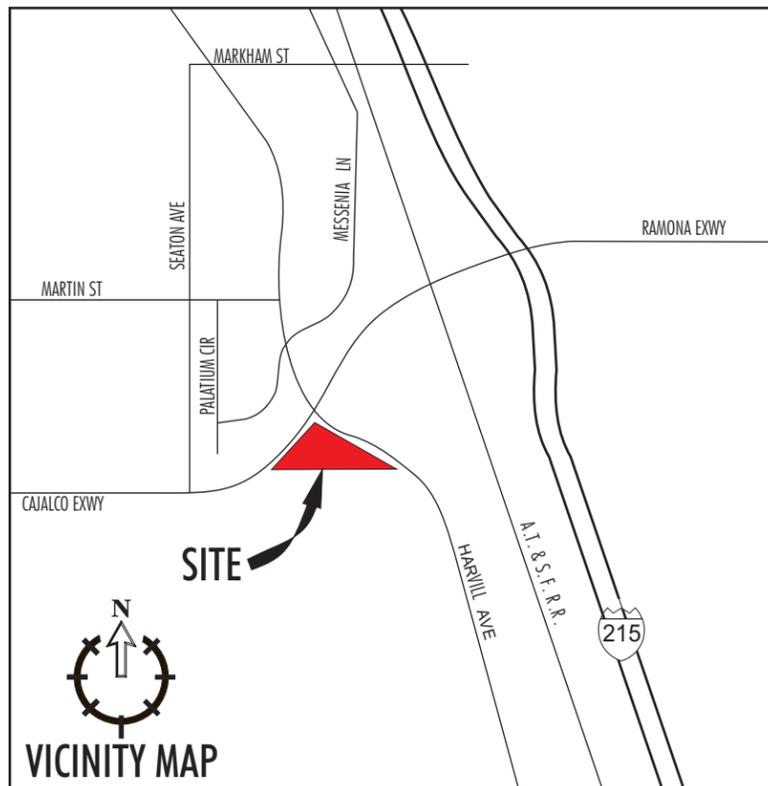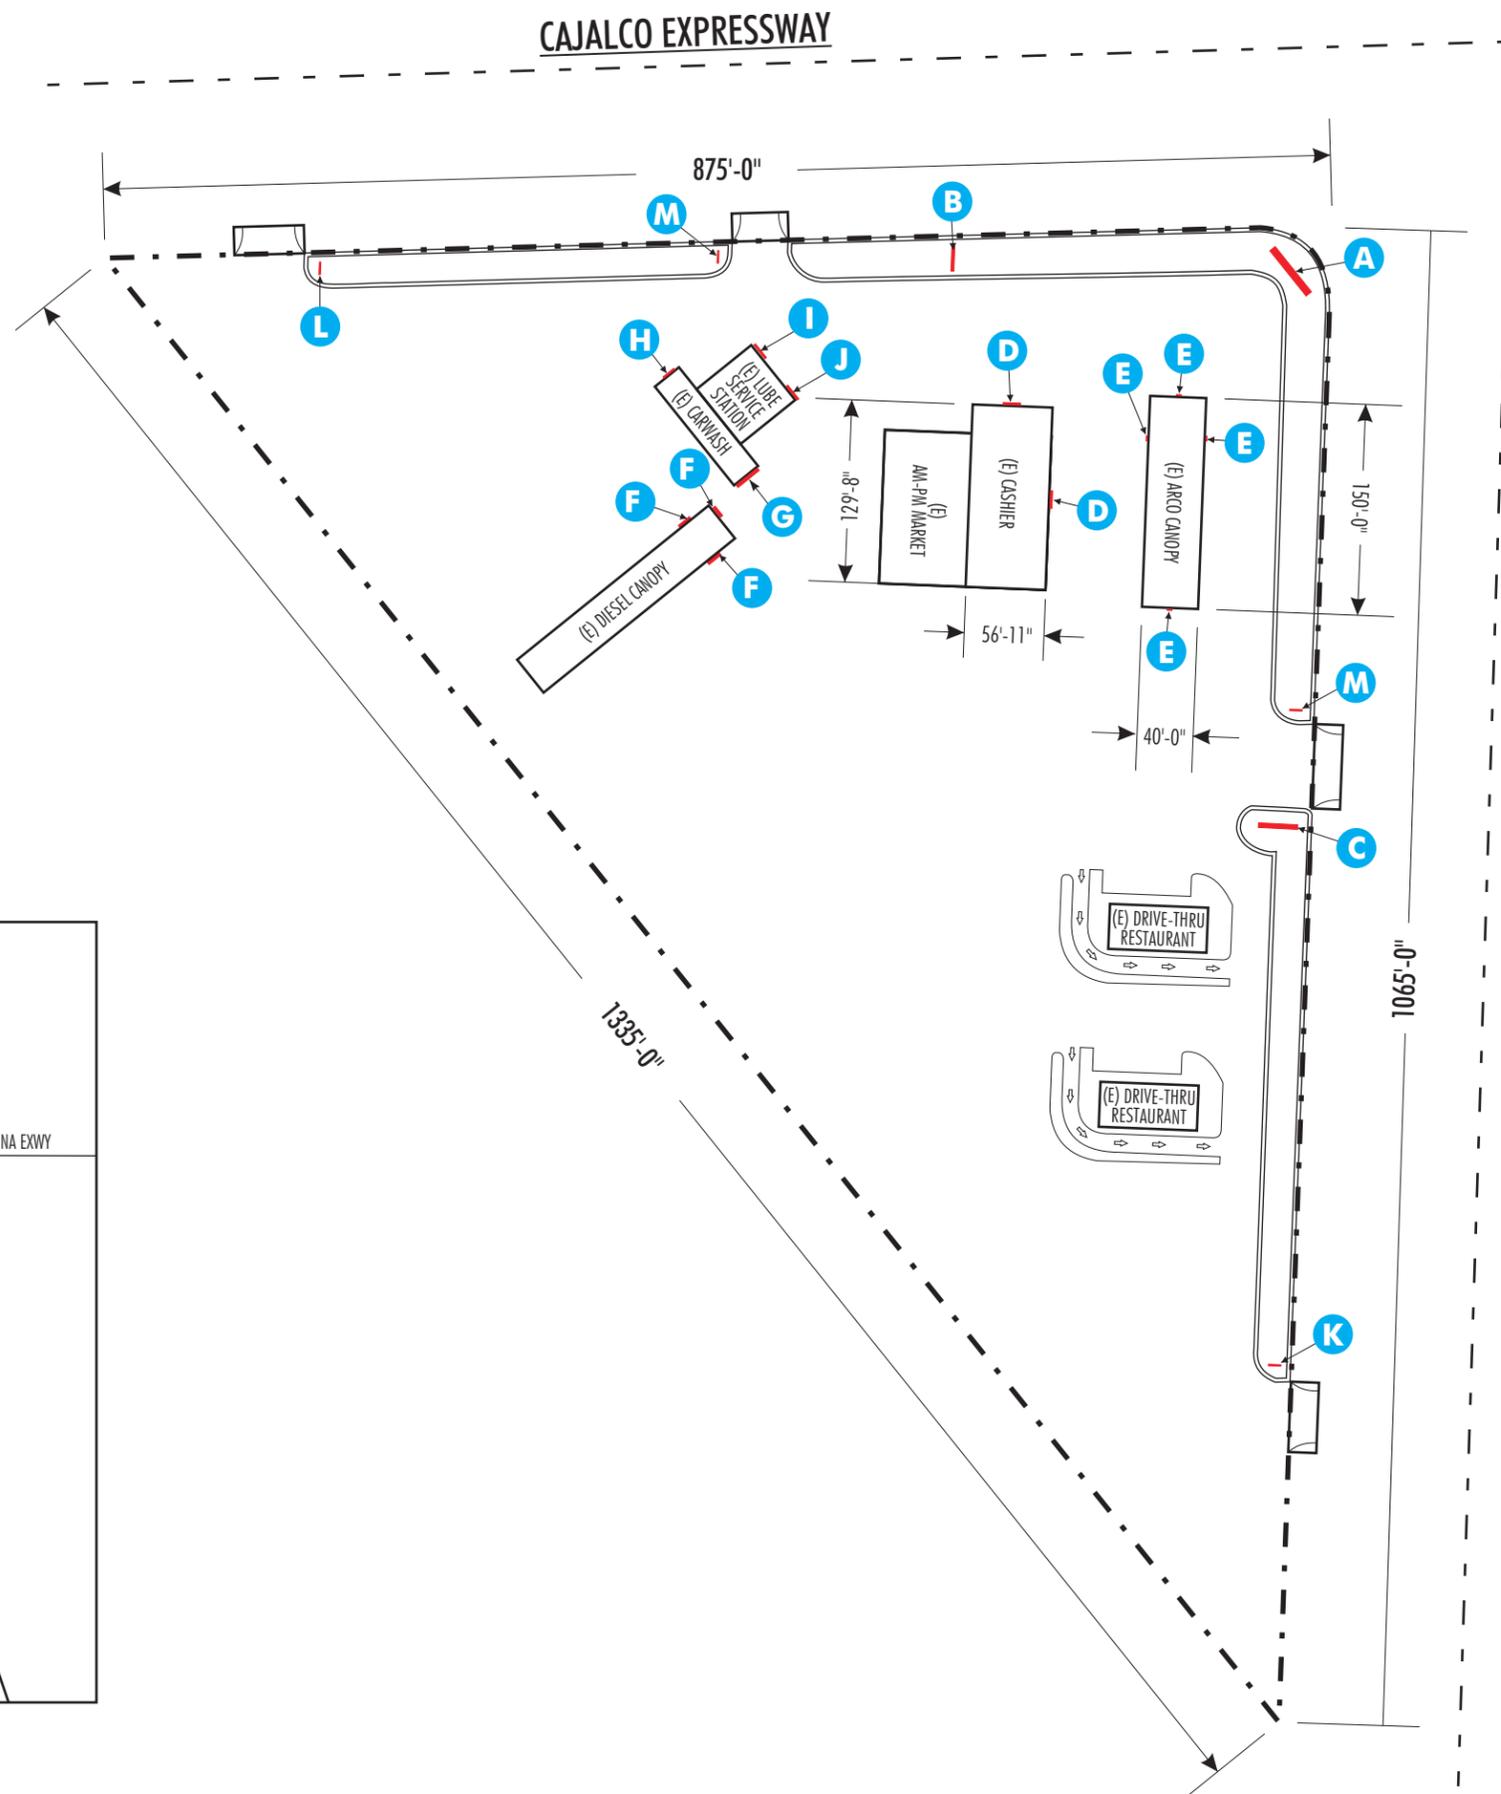

SITE PLAN



REVISION HISTORY:

REV	DATE	REQUESTED BY	UPDATED BY
A	10/30/07	GM	EC

REVISION DESCRIPTION: INITIAL DRAWING RELEASE


DO NOT MANUFACTURE LAYOUT TO BE VERIFIED

PARTS LIST:

ITEM	DECORATION
A	
B	
C	
D	
E	

MATERIAL LIST

1	
2	
3	
4	

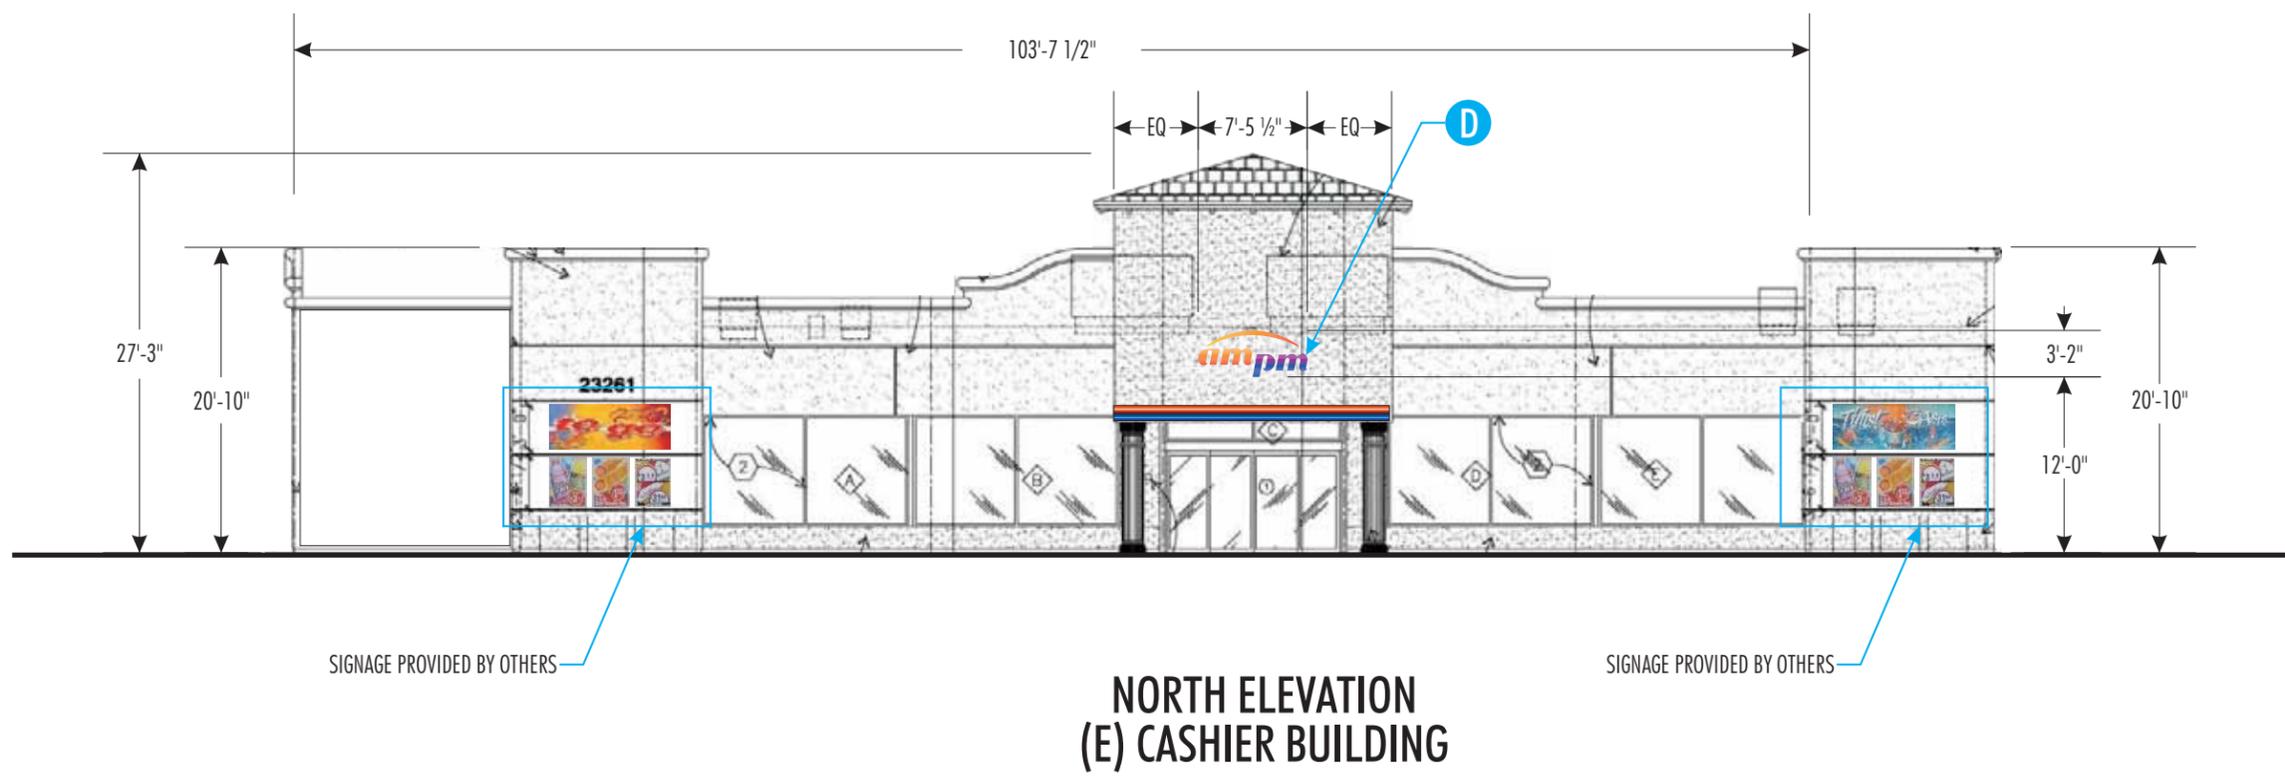

GENERAL NOTES

- TOLERANCE (UNLESS NOTED)
 - GRAPHICS +/- 1/8" • FACE SIZE + 1/16" - 1/4"
 - CABINET +/- 1/8" • VINYL OVERLAP + 1/8" + 1/16"
 - ALL COPY LEVEL UNLESS NOTED OTHERWISE
- VIEWING DISTANCE 25' TO 50' UNLESS NOTED OTHERWISE
- PMS COLOR CALLOUT INDICATES USE OF SPRAYLAT MIX SYSTEM
- NO DEVIATION OR MATERIAL SUBSTITUTION WITHOUT EQ.
- ALL ELECTRICAL SIGNS TO COMPLY WITH UL 48

DESCRIPTION: **CONCEPTUAL DRAWINGS**

VOLTAGE:	CIRCUIT:	CURRENT:	DESIGN LOAD:
DRAWN BY: E. CONDEZA		CHECKED BY:	
CLIENT: ARCO			
LOCATION: PERRIS, CA			
QUOTE: 152409	DATE: 10/30/2007		
DRAWING/PART # ARCG661	REV A	SHEET # 2 OF 19	

This document reflects trade secrets and confidential business information, and may not be copied, published, or disseminated in any manner without the prior express written approval of SignResource. All rights reserved, including patent, trademark and copyright.

SIGN D

REVISION HISTORY:

REV	DATE	REQUESTED BY	UPDATED BY
A	10/30/07	GM	EC

REVISION DESCRIPTION
INITIAL DRAWING RELEASE

DO NOT MANUFACTURE LAYOUT TO BE VERIFIED

PARTS LIST:

ITEM	DECORATION
A	
B	
C	
D	
E	

ITEM	MATERIAL LIST
1	
2	
3	
4	


GENERAL NOTES

- TOLERANCE (UNLESS NOTED)
 • GRAPHICS +/- 1/8" • FACE SIZE + 1/16" - 1/4"
 • CABINET +/- 1/8" • VINYL OVERLAP + 1/8" + 1/16"
 • ALL COPY LEVEL UNLESS NOTED OTHERWISE
- VIEWING DISTANCE 25' TO 50' UNLESS NOTED OTHERWISE
- PMS COLOR CALLOUT INDICATES USE OF SPRAYLAT MIX SYSTEM
- NO DEVIATION OR MATERIAL SUBSTITUTION WITHOUT EQN.
- ALL ELECTRICAL SIGNS TO COMPLY WITH UL 48

DESCRIPTION
ELEVATION

VOLTAGE:	CIRCUIT:	CURRENT:	DESIGN LOAD:
DRAWN BY: E.CONDEZA		CHECKED BY:	
CLIENT: ARCO			
LOCATION: PERRIS, CA			
QUOTE: 152409	DATE: 10/30/2007		
DRAWING/PART # ARCG661	REV A	SHEET # 3 OF 19	

This document reflects trade secrets and confidential business information, and may not be copied, published, or disseminated in any manner without the prior express written approval of SignResource. All rights reserved, including patent, trademark and copyright.

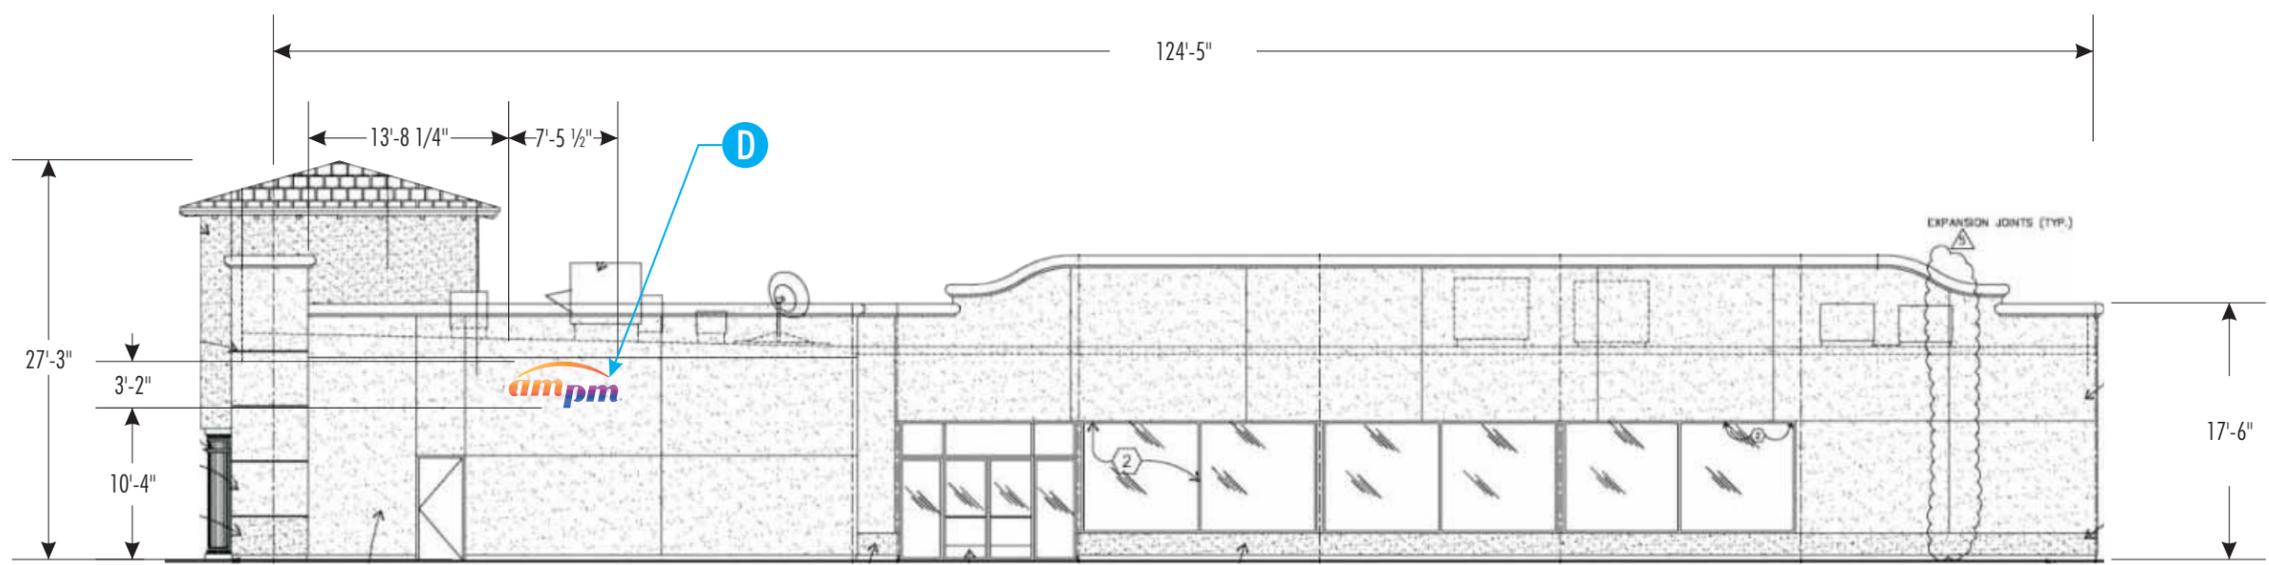

**EAST ELEVATION
(E) CASHIER BUILDING**

SIGN D

REVISION HISTORY:

REV	DATE	REQUESTED BY	UPDATED BY
A	10/30/07	GM	EC

REVISION DESCRIPTION
 INITIAL DRAWING RELEASE

**DO NOT MANUFACTURE
 LAYOUT TO BE VERIFIED**

PARTS LIST:

ITEM	DECORATION
A	
B	
C	
D	
E	

MATERIAL LIST	
1	
2	
3	
4	

GENERAL NOTES

- TOLERANCE (UNLESS NOTED)
 • GRAPHICS +/- 1/8" • FACE SIZE + 1/16" - 1/4"
 • CABINET +/- 1/8" • VINYL OVERLAP + 1/8" + 1/16"
 • ALL COPY LEVEL UNLESS NOTED OTHERWISE
- VIEWING DISTANCE 25' TO 50' UNLESS NOTED OTHERWISE
- PMS COLOR CALLOUT INDICATES USE OF SPRAYLAT MIX SYSTEM
- NO DEVIATION OR MATERIAL SUBSTITUTION WITHOUT EQN.
- ALL ELECTRICAL SIGNS TO COMPLY WITH UL 48

DESCRIPTION

CONCEPTUAL DRAWINGS

VOLTAGE: CIRCUIT: CURRENT: DESIGN LOAD:

DRAWN BY: E.CONDEZA CHECKED BY:


CLIENT: ARCO

LOCATION: PERRIS, CA


QUOTE: 152409 DATE: 10/30/2007

DRAWING/PART # ARCG661 REV. A SHEET # 4 OF 19


This document reflects trade secrets and confidential business information, and may not be copied, published, or disseminated in any manner without the prior express written approval of SignResource. All rights reserved, including patent, trademark and copyrights.

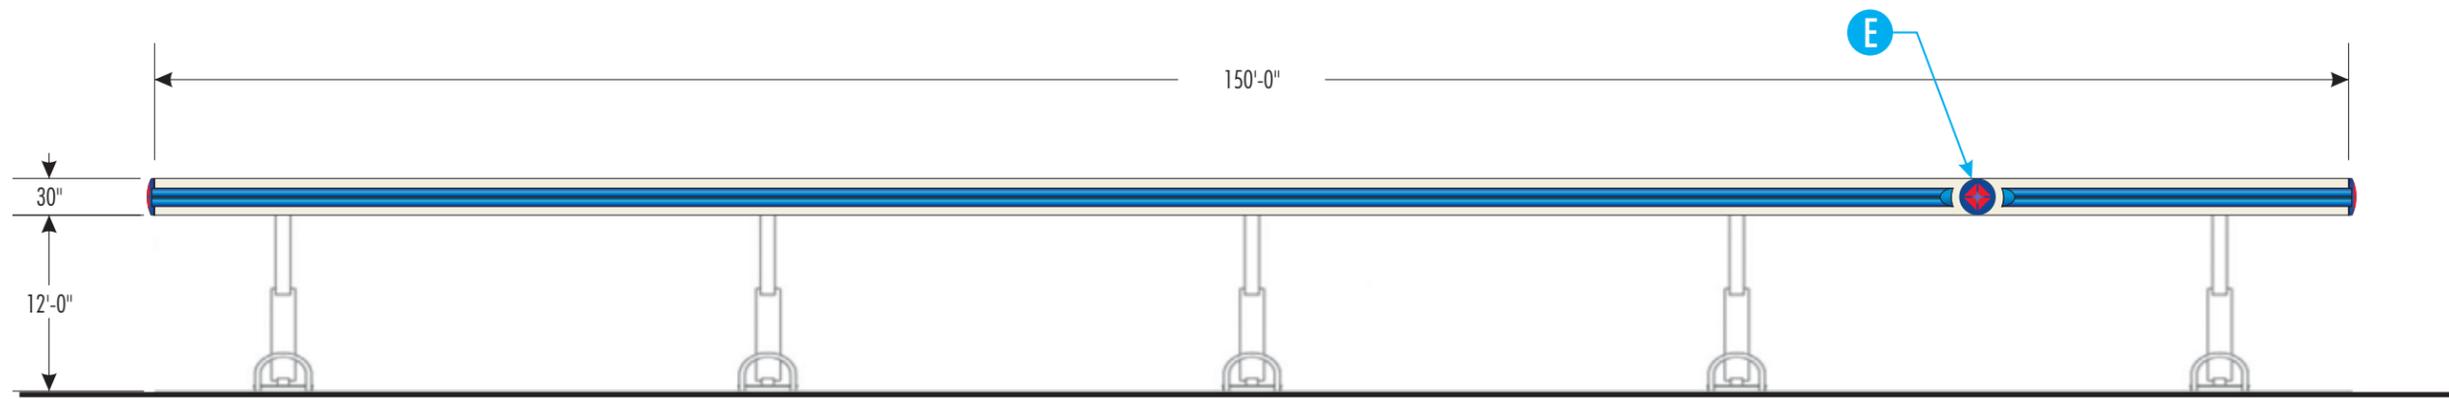

**NORTH ELEVATION
 ARCO CANOPY**

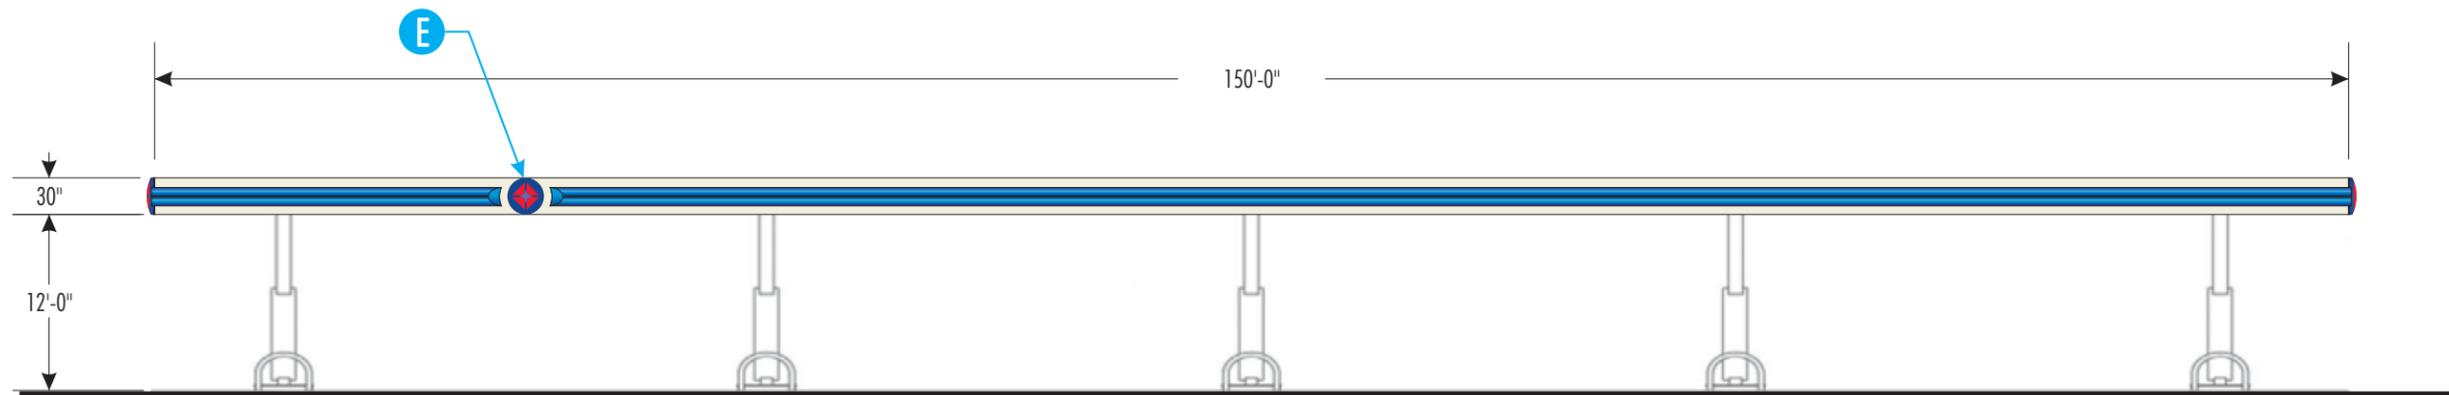

**SOUTH ELEVATION
 ARCO CANOPY**

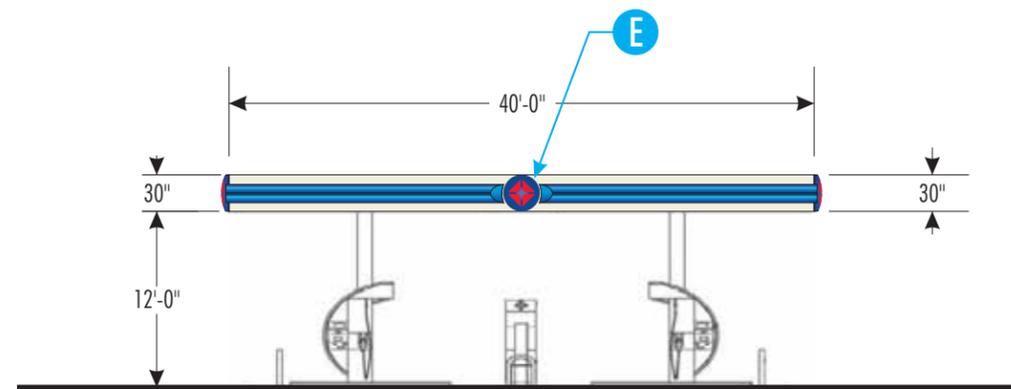

**EAST AND WEST ELEVATION
 ARCO CANOPY**

SIGN E

REVISION HISTORY:

REV	DATE	REQUESTED BY	UPDATED BY
A	10/30/07	GM	EC

REVISION DESCRIPTION
INITIAL DRAWING RELEASE

**DO NOT MANUFACTURE
LAYOUT TO BE VERIFIED**

PARTS LIST:

ITEM	DECORATION
A	
B	
C	
D	
E	

MATERIAL LIST

1	
2	
3	
4	


GENERAL NOTES

- TOLERANCE (UNLESS NOTED)
 - GRAPHICS +/- 1/8" • FACE SIZE + 1/16" - 1/4"
 - CABINET +/- 1/8" • VINYL OVERLAP + 1/8" + 1/16"
 - ALL COPY LEVEL UNLESS NOTED OTHERWISE
- VIEWING DISTANCE 25' TO 50' UNLESS NOTED OTHERWISE
- PMS COLOR CALLOUT INDICATES USE OF SPRAYLAT MIX SYSTEM
- NO DEVIATION OR MATERIAL SUBSTITUTION WITHOUT EQN.
- ALL ELECTRICAL SIGNS TO COMPLY WITH UL 48


CONCEPTUAL DRAWINGS

VOLTAGE:	CIRCUIT:	CURRENT:	DESIGN LOAD:
DRAWN BY: E.CONDEZA		CHECKED BY:	
CLIENT: ARCO			
LOCATION: PERRIS, CA			
QUOTE: 152409	DATE: 10/30/2007		
DRAWING/PART # ARCG661	REV. A	SHEET # 5 OF 19	


This document reflects trade secrets and confidential business information, and may not be copied, published, or disseminated in any manner without the prior express written approval of SignResource. All rights reserved, including patent, trademark and copyrights.

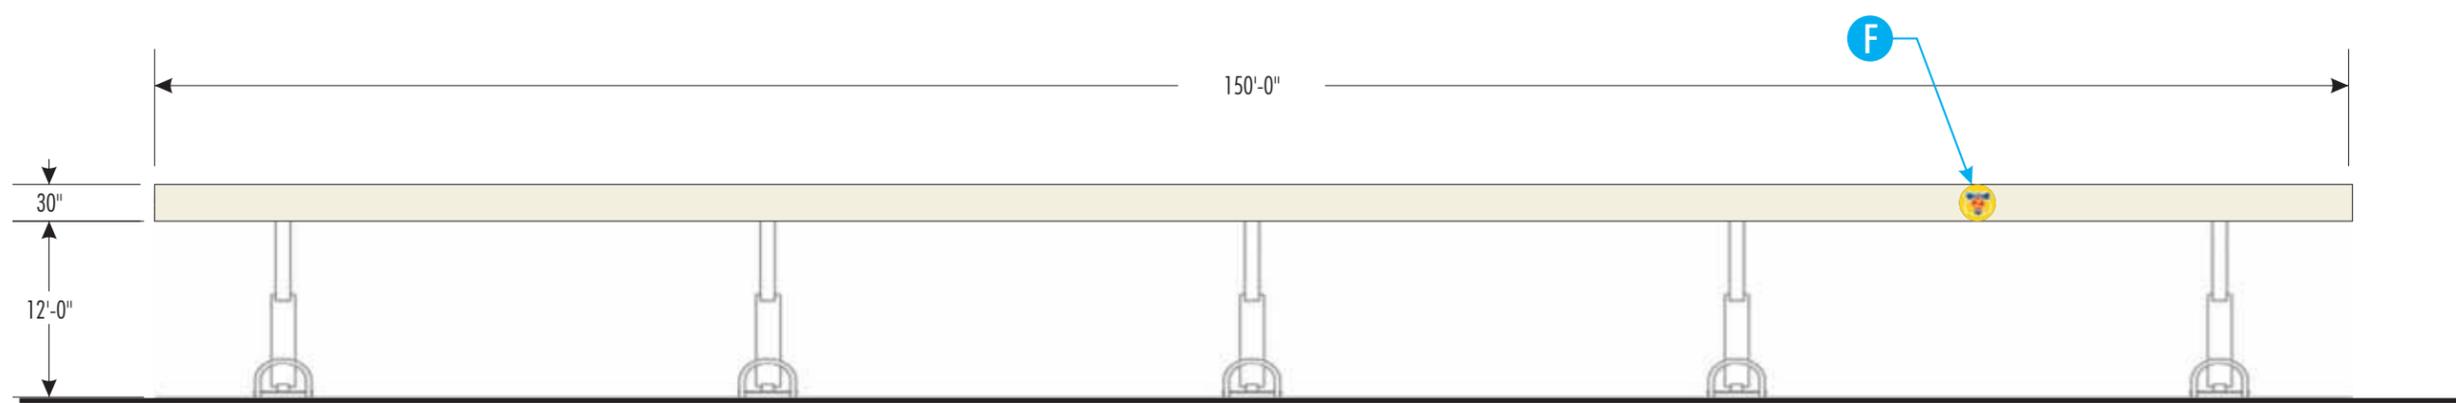

**EAST ELEVATION
NORTH CANOPY**

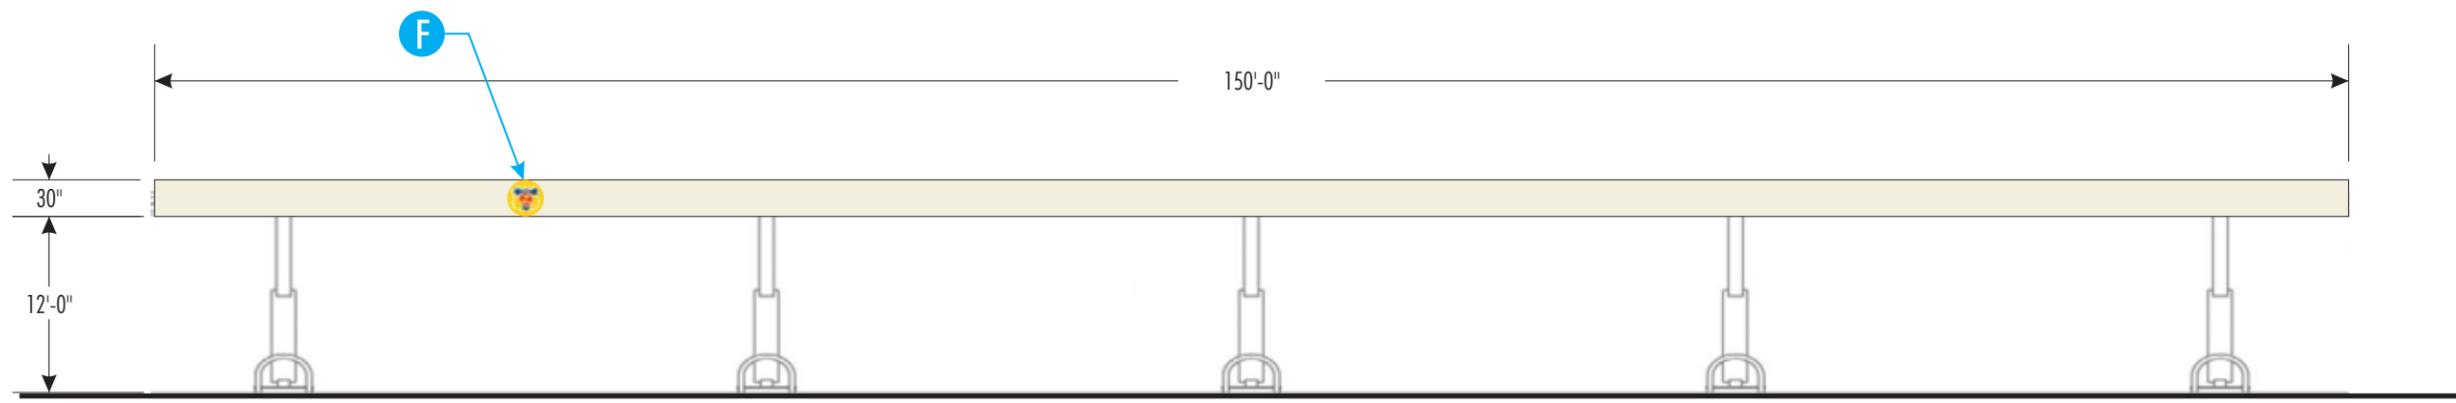

**WEST ELEVATION
DIESEL CANOPY**

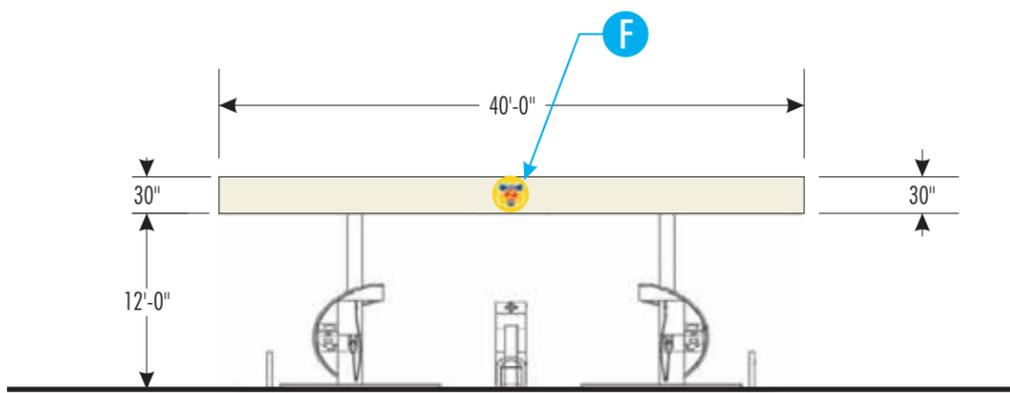

**NORTH ELEVATION
DIESEL CANOPY**

SIGN F

REVISION HISTORY:

REV	DATE	REQUESTED BY	UPDATED BY
A	10/30/07	GM	EC

REVISION DESCRIPTION
 INITIAL DRAWING RELEASE

**DO NOT MANUFACTURE
 LAYOUT TO BE VERIFIED**

PARTS LIST:

ITEM	DESCRIPTION
A	DECORATION
B	
C	
D	
E	
MATERIAL LIST	
1	
2	
3	
4	

GENERAL NOTES

- TOLERANCE (UNLESS NOTED)
 • GRAPHICS +/- 1/8" • FACE SIZE + 1/16" - 1/4"
 • CABINET +/- 1/8" • VINYL OVERLAP + 1/8" + 1/16"
 • ALL COPY LEVEL UNLESS NOTED OTHERWISE
- VIEWING DISTANCE 25' TO 50' UNLESS NOTED OTHERWISE
- PMS COLOR CALLOUT INDICATES USE OF SPRAYLAT MIX SYSTEM
- NO DEVIATION OR MATERIAL SUBSTITUTION WITHOUT EQN.
- ALL ELECTRICAL SIGNS TO COMPLY WITH UL 48

DESCRIPTION

CONCEPTUAL DRAWINGS

VOLTAGE: CIRCUIT: CURRENT: DESIGN LOAD:

DRAWN BY: E.CONDEZA CHECKED BY:


CLIENT: ARCO

LOCATION: PERRIS, CA


QUOTE: 152409 DATE: 10/30/2007

DRAWING/PART # ARCG661 REV A SHEET # 6 OF 19


This document reflects trade secrets and confidential business information, and may not be copied, published, or disseminated in any manner without the prior express written approval of SignResource. All rights reserved, including patent, trademark and copyright.

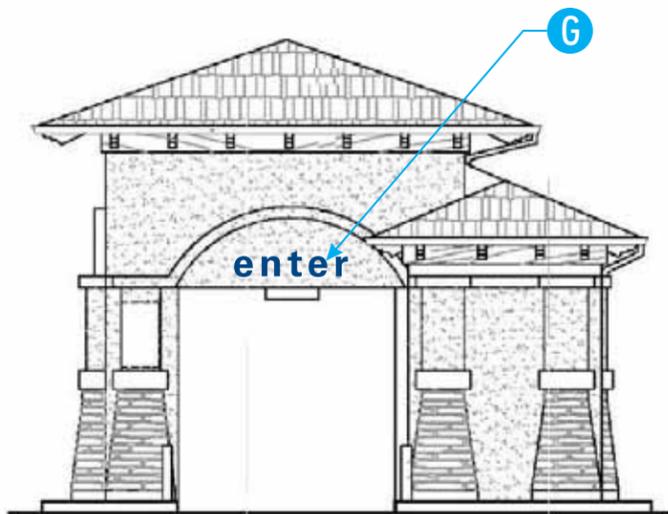

CAR WASH BUILDING ELEVATION

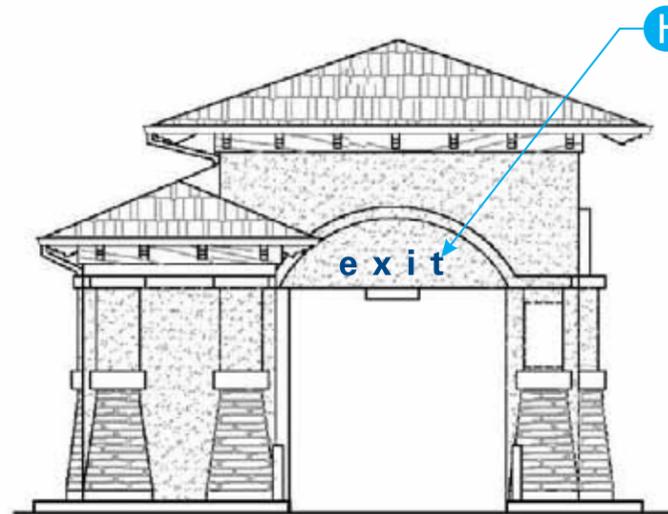


CAR WASH BUILDING ELEVATION

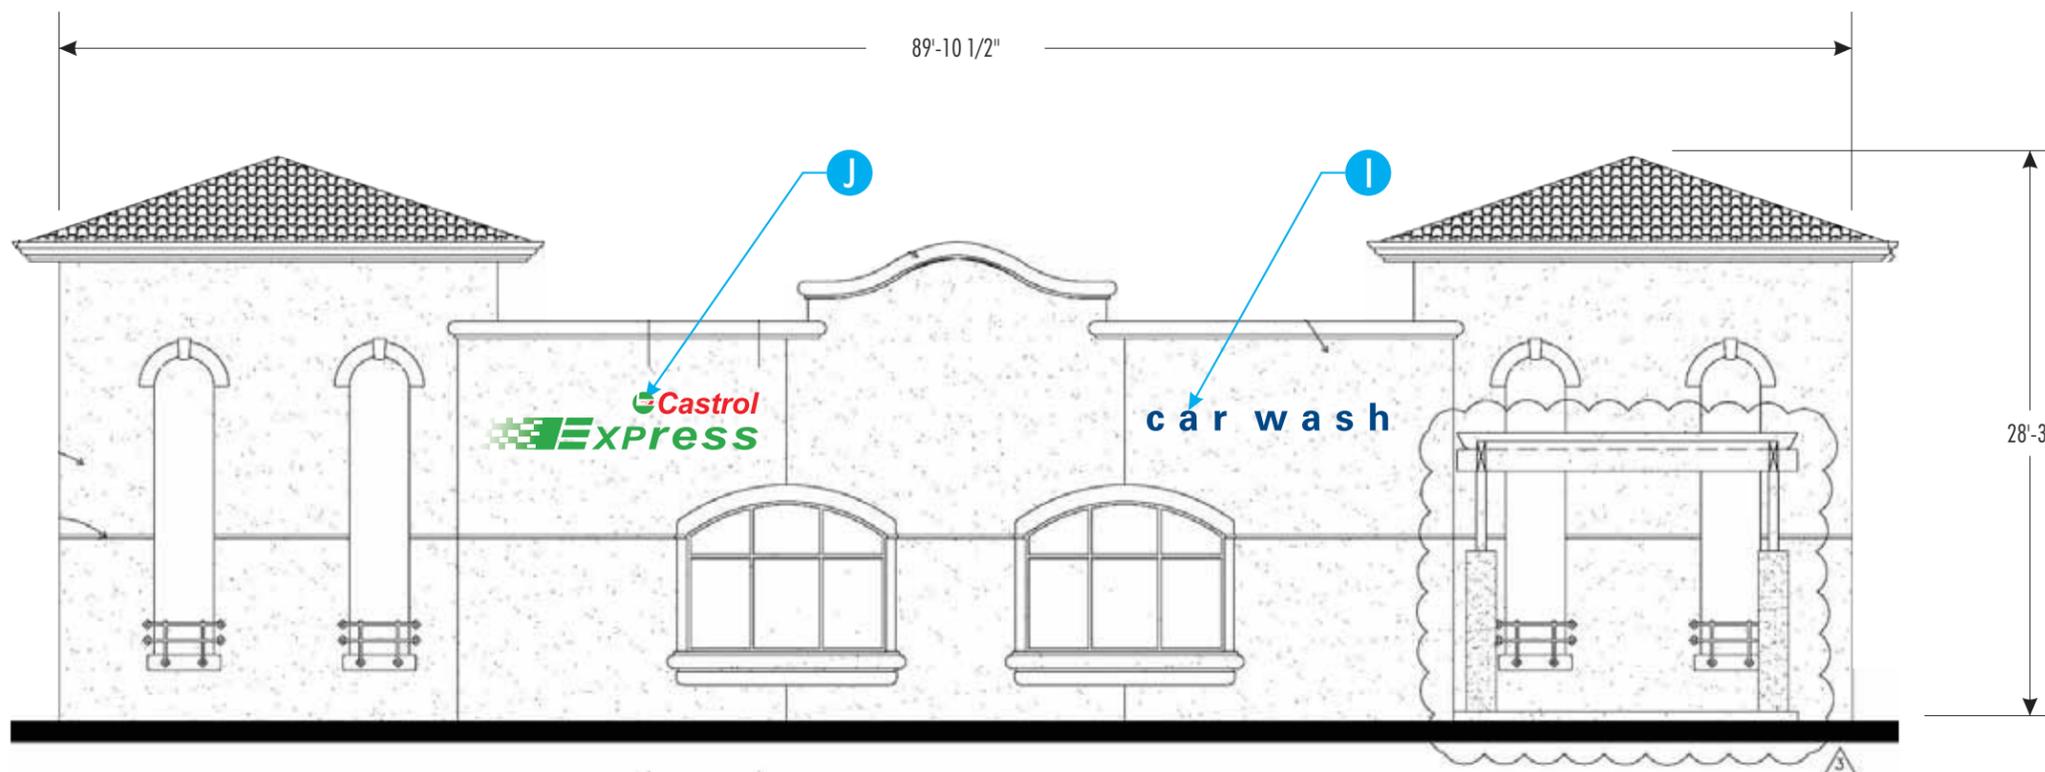


SIGN G,H,I,J



NIGHT VIEW

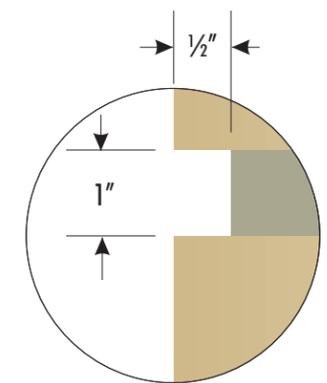

DETAIL-A

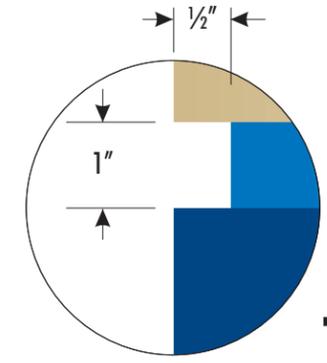

DETAIL-B

SIDE VIEW


COLORS

[White]	>	
[Light Blue]	<	
[Red]	<	ARCO RED (PMS 485C)
[Dark Blue]	<	PMS 2935C

SIGN A



TOP VIEW

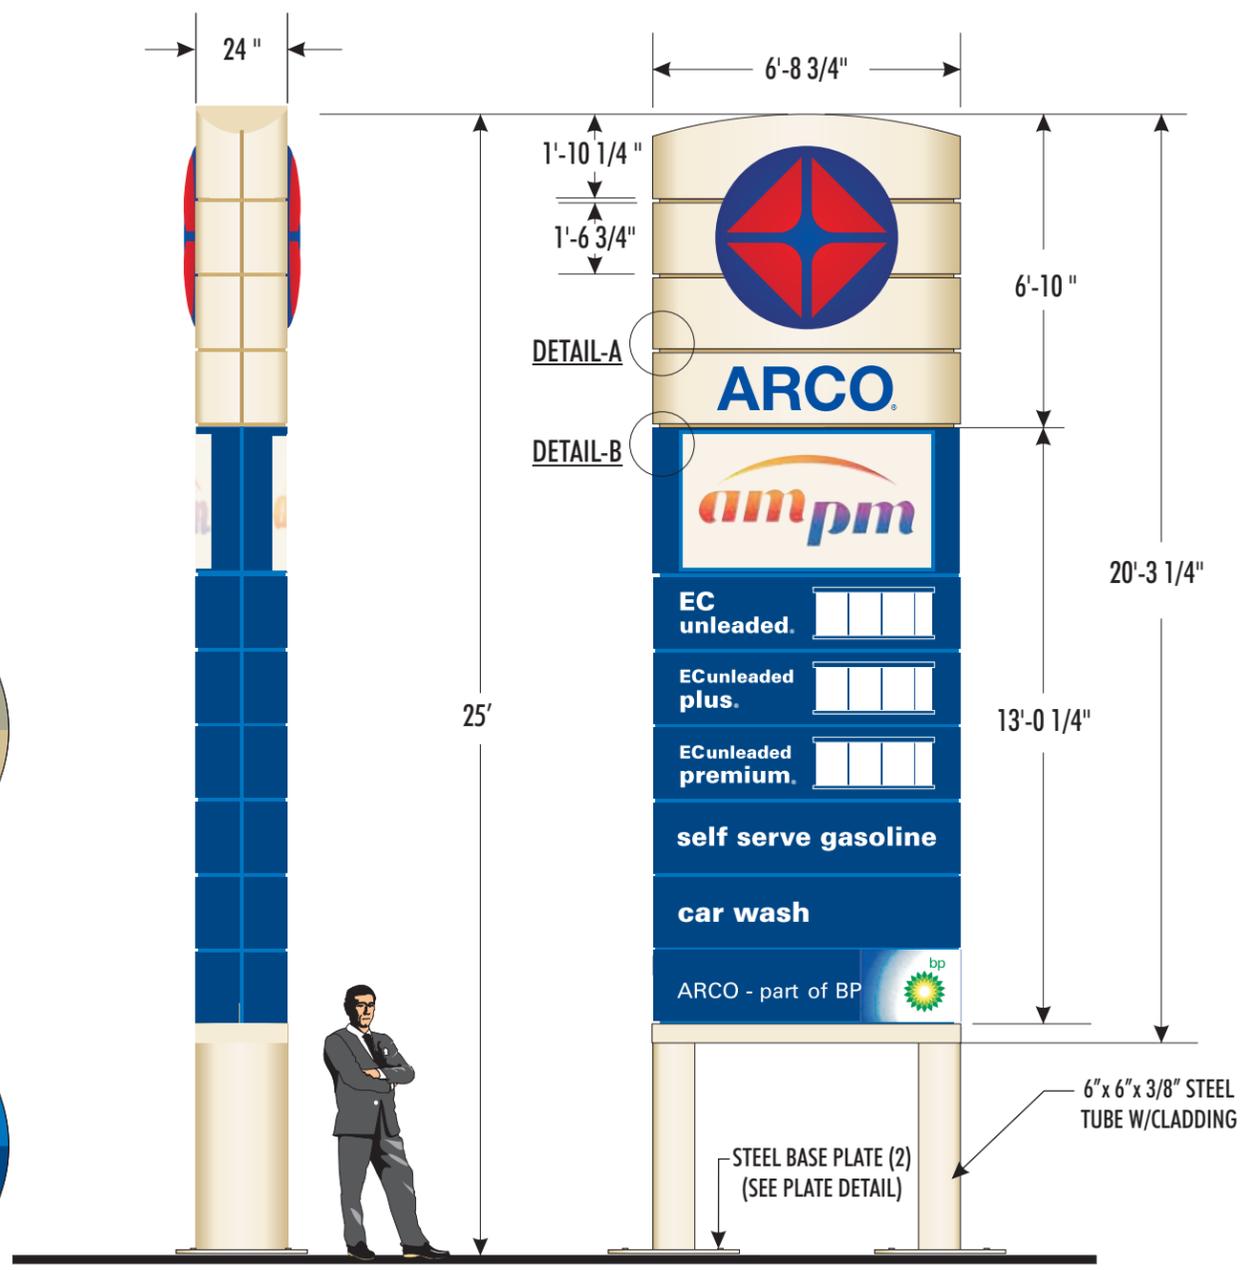

FRONT ELEVATION

6" x 6" x 3/8" STEEL TUBE W/CLADDING
STEEL BASE PLATE (2) (SEE PLATE DETAIL)

ARCO I.D. 4 PANEL FACE WITH EMBOSSED CONVEX LOGO.
PAINTED OPAQUE PEARL BACKGROUND.

ARCO COPY:
BLUE COPY FOR DAY TIME
WHITE COPY FOR NIGHT TIME


AMPM PANEL:
1 PANEL AMPM ON WHITE BACKGROUND
WITH GRADIENT COLORS:

3 PANEL PRICE SIGN:
WHITE PRODUCT COPY ON BLUE BACKGROUND, WITH RIBBING

1 PANEL SIGN: SELF SERVE GASOLINE
WHITE PRODUCT COPY ON BLUE BACKGROUND, WITH RIBBING

1 PANEL SIGN: CAR WASH
WHITE PRODUCT COPY ON BLUE BACKGROUND, WITH RIBBING

NUMERAL PLATE: PART # SF1208N100
CLEAR COPY ON ARCO BLUE (PMS 288C)

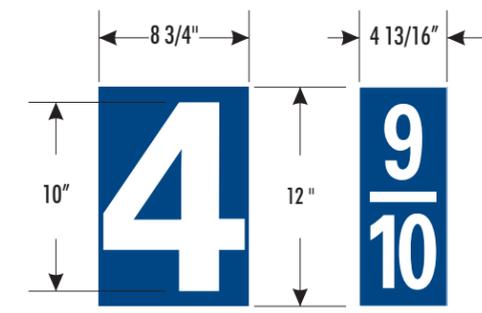

SINGLE PANEL :
WHITE CAR WASH COPY ON BLUE BACKGROUND

SINGLE PANEL :
WHITE SELF SERVE COPY ON BLUE BACKGROUND



PART # AM1806CW25

SignResource
Building your corporate identity...always on target
6135 District Blvd. • Maywood, CA 90270
800.423.4283 • Fax 323.560.7143
Website: www.signresource.com

REVISION HISTORY:

REV	DATE	REQUESTED BY	UPDATED BY
REVISION DESCRIPTION			

PARTS LIST:

ITEM	DECORATION
A	
B	
C	
D	
MATERIAL LIST	
1	
2	
3	
4	
5	
6	
7	
8	
9	
10	

ILLUMINATED TWIN POLE SIGN:
SPECS AS NOTED ON DRAWING



COLORS:
AS NOTED

GENERAL NOTES


- TOLERANCE (UNLESS NOTED)
 - GRAPHICS +/-1/8" • FACE SIZE + 1/16"-1/4"
 - CABINET +0- 1/8" • VINYL OVERLAP + 1/8" +/ 1/16"
 - ALL COPY LEVEL UNLESS NOTED OTHERWISE
- VIEWING DISTANCE 25' TO 50' UNLESS NOTED OTHERWISE
- PMS COLOR CALLOUT INDICATES USE OF SPRAYLAT MIX SYSTEM
- NO DEVIATION OR MATERIAL SUBSTITUTION WITHOUT EGN.
- ALL ELECTRICAL SIGNS TO COMPLY WITH UL 48

CLIENT:	ARCO		
LOCATION:	VARIOUS		
DESCRIPTION:	NEW STANDARD TWIN POLE SIGN W/CAR WASH		
DRAWN BY:	A. BOQUIREN	CHECKED BY:	
VOLTAGE:	CIRCUIT:	CURRENT:	DESIGN LOAD:
QUOTE:	N/A	DATE:	04/20/05
DRAWING/PART #:	ARCG661	REV:	A
		SHEET #:	7 OF 19


This document reflects trade secrets and confidential business information, and may not be copied, published, or disseminated in any manner without the prior express written approval of SignResource. All rights reserved, including patent, trademark and copyrights.

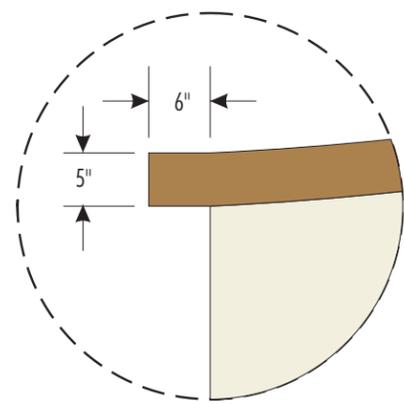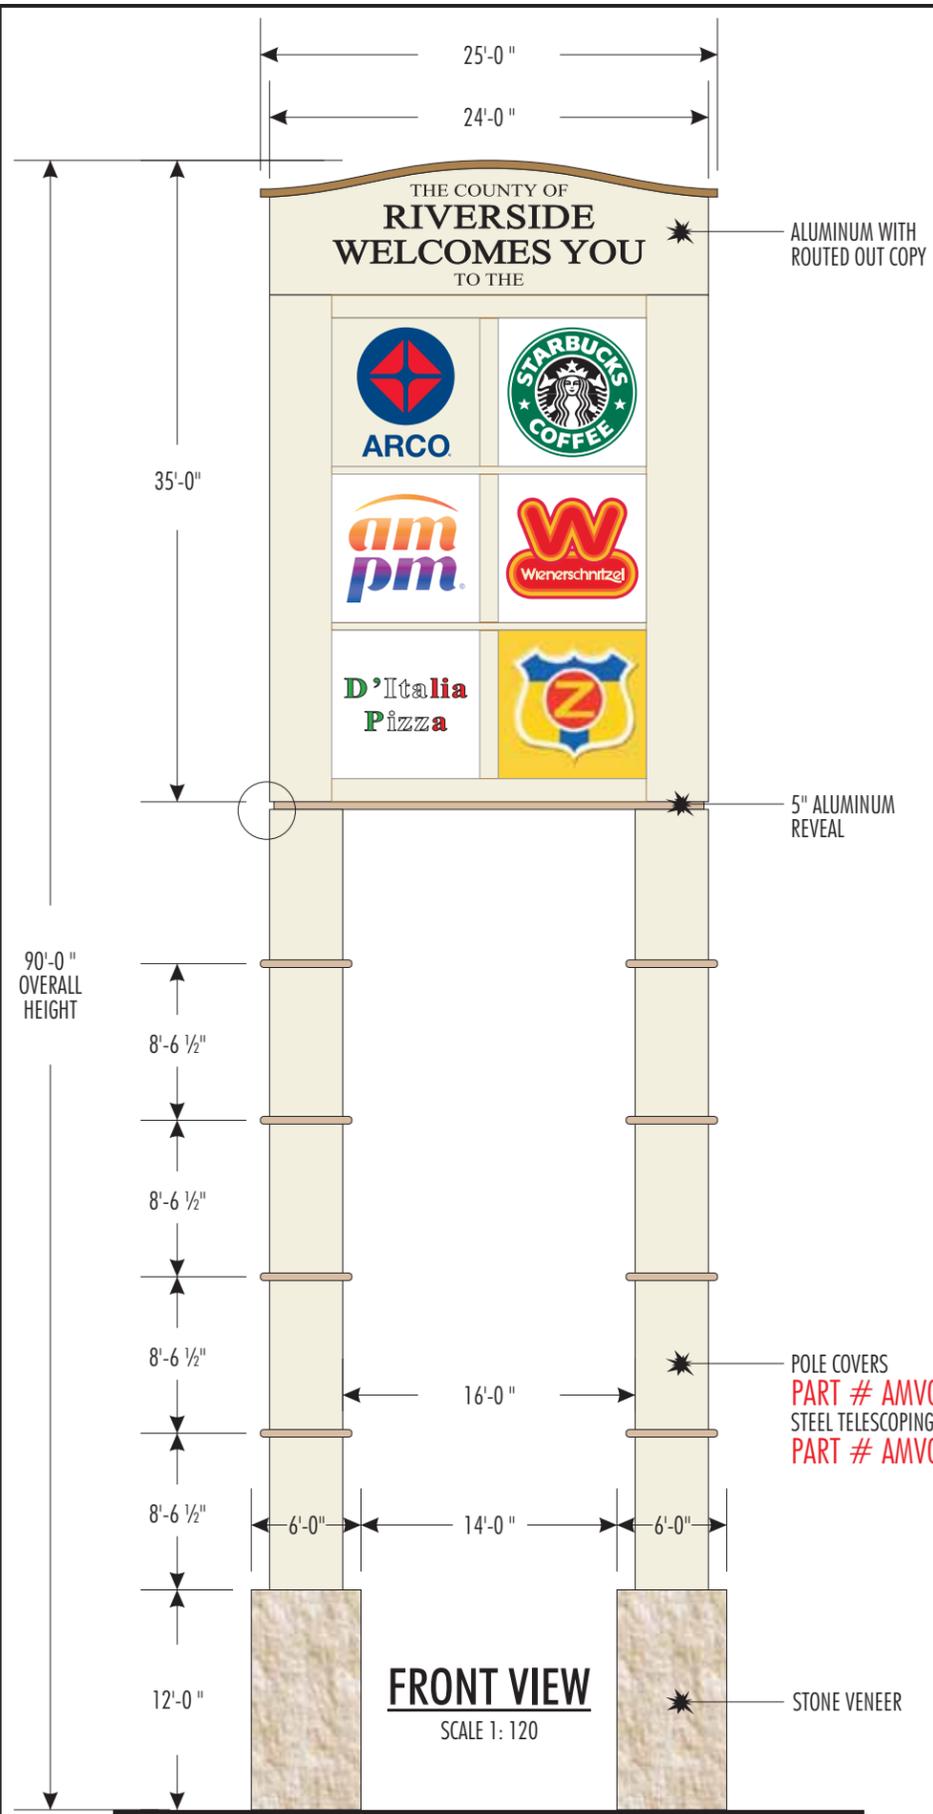

DETAIL A

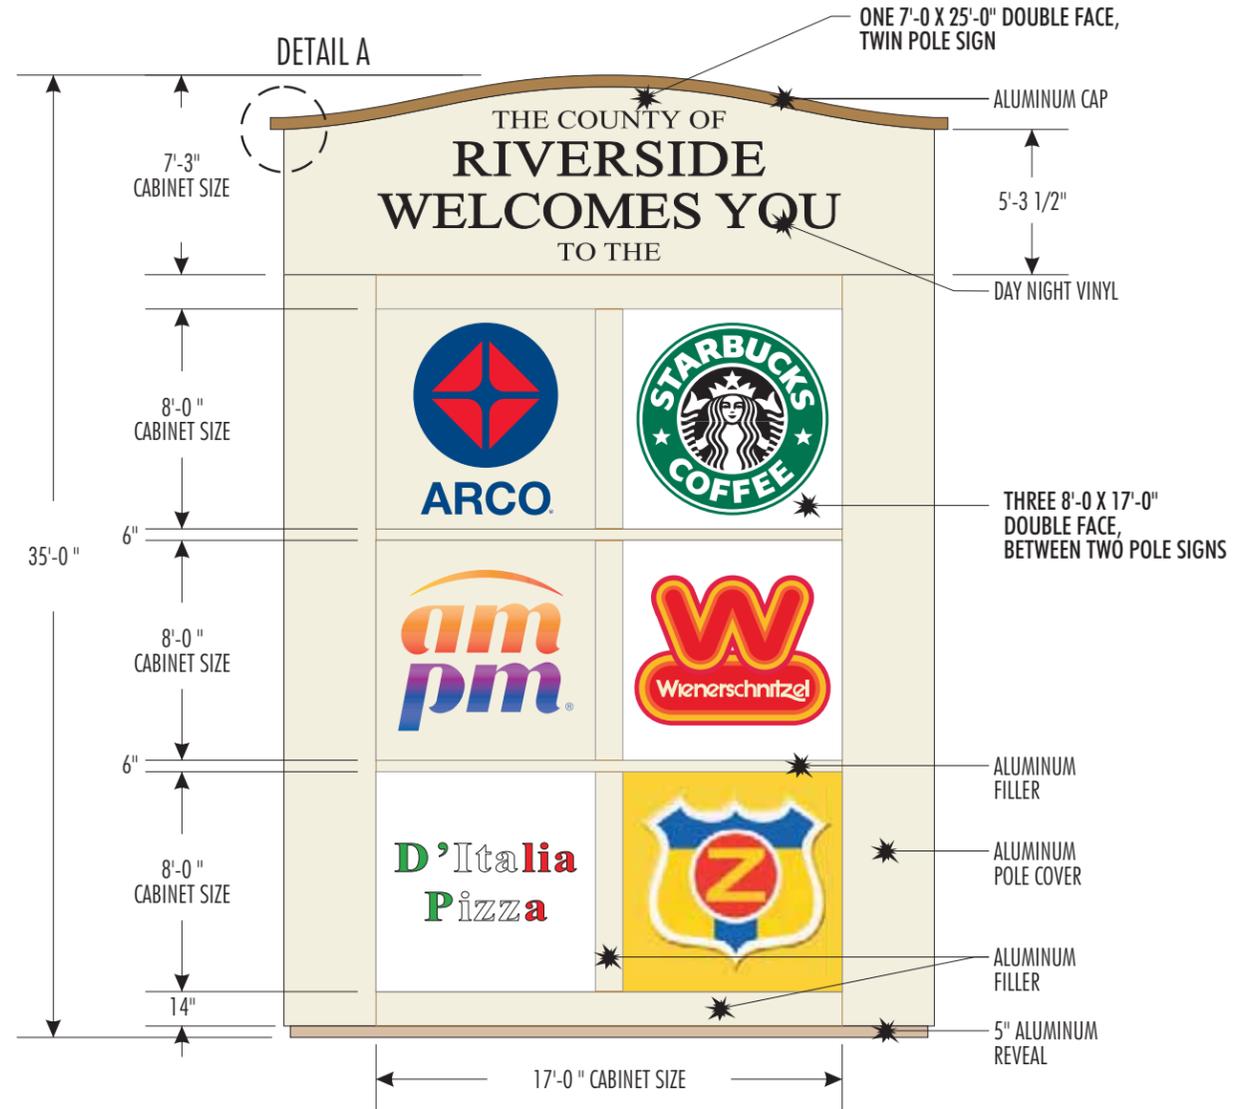

FRONT VIEW

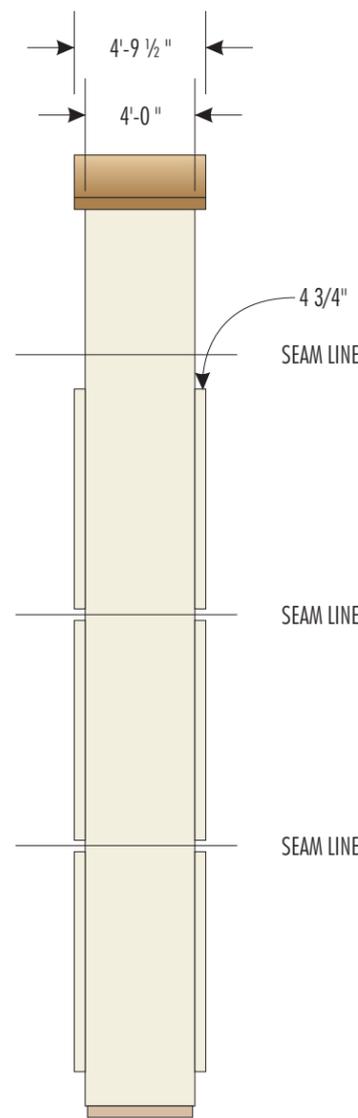

SIDE VIEW

DO NOT MANUFACTURE DESIGN PENDING APPROVAL LINE ART REQUIRED

DECORATION:	
NO:	DESCRIPTION:
	ARCO BLUE PMS 288
	ARCO RED PMS 485
	ARCO PEARLESCENT
	WHITE
	AM PM DIGITAL PRINT
	BLACK VINYL
	STARBUCKS HOLLY GREEN 3630-76

- TOLERANCE (UNLESS NOTED)
• GRAPHICS +/- 1/8" • FACE SIZE + 1/16" - 1/4"
• CABINET +/- 0- 1/8" • VINYL OVERLAP + 1/8" +/- 1/16"
• ALL COPY LEVEL UNLESS NOTED OTHERWISE
- VIEWING DISTANCE 25' TO 50'
- PMS PAINT COLORS
• SPRAYLAT MIX SYSTEM
- NO DEVIATION OR MATERIAL SUBSTITUTION WITHOUT ECN.


PARTS LIST:		
NO:	PART NUMBER:	DESCRIPTION:
		FLEXIBLE FACE

REVISION:				
REV:	DATE:	REQUEST:	UPDATE:	DESCRIPTION:
A	7/25	M J	I M	DRAWING RELEASE
B	10/31	M J	I M	NEW CABINET DEPTH

ARCO	
LOCATION:	VARIOUS
DESCRIPTION:	ILLUMINATED MULTI-TENENT FREEWAY SIGN
DRAWN BY:	ISAIAS M.
CHECKED BY:	
SCALE:	
DATE:	
CADD #	
QUOTE:	
REV:	
SHEET #	
DRAWING #	ARCG661
PART NUMBER:	A
	9 OF 19



ILLUMINATION VIEW

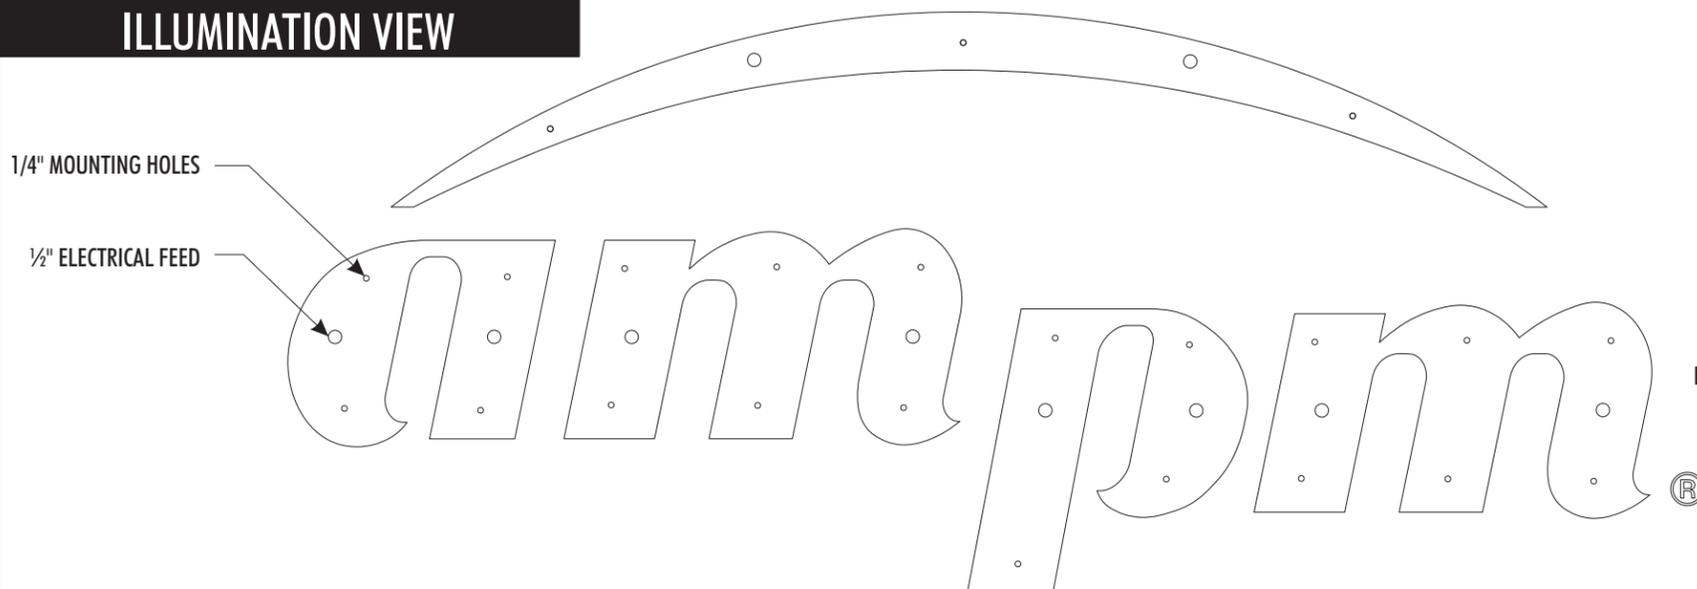

INSTALLATION PATTERN


SCALE 1:12



FRONT
SCALE 1:12


ELECTRICAL SPECIFICATIONS:

VOLTS	AMPS	CIRCUITS
120 V	2.80 AMPS	(1) 20 AMP

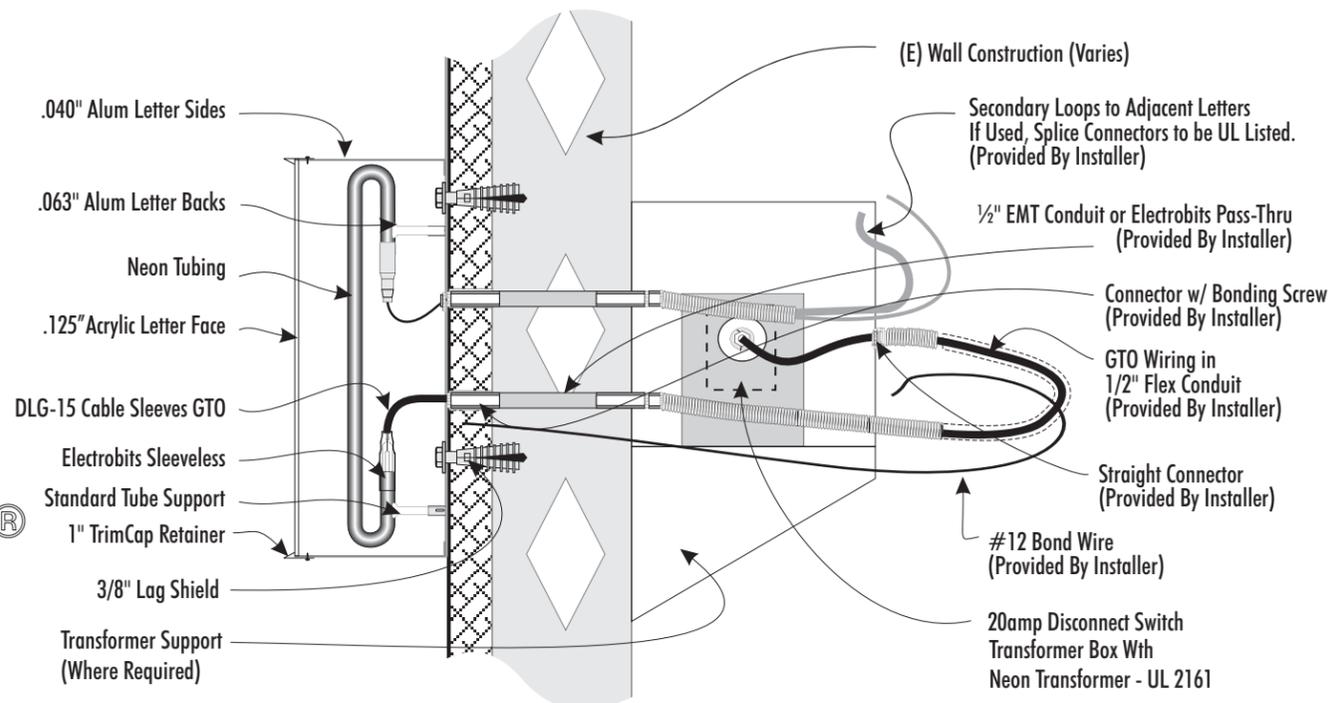

TYPICAL SECTION DETAIL

SCALE 1:6 CHANNEL LETTERS W/ REMOTE TRANSFORMER

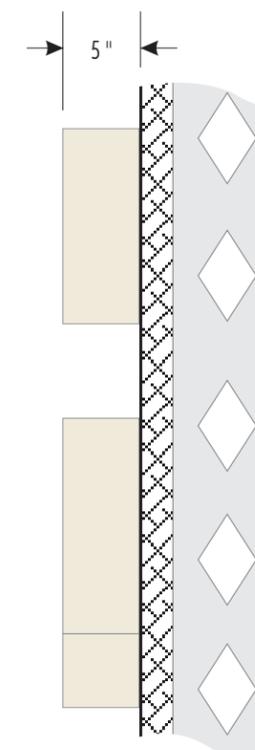

SIDE VIEW
SCALE 1:12

PARTS LIST:

NO.	DESCRIPTION:	QTY:
	.063 ALUMINUM BACKS	
	.040 ALUMINUM BACKS	
	.125 ACRYLIC LETTER	
	1" TRIM CAP	

DECORATION:

NO.	DESCRIPTION:
	AM PM DIGITAL PRINT
	PEARLESCENT

REVISION:

REV.	DATE:	REQUEST	UPDATE	DESCRIPTION:
E	8/2/07	M J	I M	UPDATE W/ MOUNTING DETAIL

ARCO

LOCATION:	VARIOUS
DESCRIPTION	13" AMPM ILLUMINATED CHANNEL LETTER SET
DRAWN BY:	J. MORALES
CHECKED BY:	ISAIAS M.
SCALE:	DATE:
CADD #	
QUOTE:	VARIOUS
REV	SHEET #
	10 OF 19
DRAWING #	ARCG661
PART NUMBER:	

This document reflects trade secrets and confidential business information, and may not be copied, published, or disseminated in any manner without the prior express written approval of SignResource. All rights reserved, including patent, trademark and copyrights.

SIGN D

PART #AM0013L000

REVISION HISTORY:

REV	DATE	REQUESTED BY	UPDATED BY
B	9/12/06	MIKE J.	ISAIAS M.

REVISION DESCRIPTION
 UPDATED DETAIL WITH PLASTIC WASHERS

PARTS LIST:

ITEM	DESCRIPTION
A	DECORATION
B	
C	
D	
MATERIAL LIST	
1	
2	
3	
4	
5	

FACE:
 MODIFIED ACRYLIC .093" PLASTIC FACE PAINTED SECOND SURFACE.
 OPAQUE ARCO BLUE BACKGROUND WITH TRANSLUCENT ARCO RED EMBOSSED SPARK.





COLORS:
 • BLUE (PMS 288C)
 • RED (PMS 485C)

GENERAL NOTES


1. TOLERANCE (UNLESS NOTED)
 • GRAPHICS +/- 1/8" • FACE SIZE + 1/16" - 1/4"
 • CABINET +/- 1/8" • VINYL OVERLAP + 1/8" +/- 1/16"
 • ALL COPY LEVEL UNLESS NOTED OTHERWISE
2. VIEWING DISTANCE 25' TO 50' UNLESS NOTED OTHERWISE
3. PMS COLOR CALLOUT INDICATES USE OF SPRAYLAT MIX SYSTEM
4. NO DEVIATION OR MATERIAL SUBSTITUTION WITHOUT ECN.
5. ALL ELECTRICAL SIGNS TO COMPLY WITH UL 48

DESCRIPTION			
30" CANOPY ARCO LOGO			
VOLTAGE:	CIRCUIT:	CURRENT:	DESIGN LOAD:
DRAWN BY:		CHECKED BY:	
MIKE J.			
CLIENT: ARCO			
LOCATION: VARIOUS			
QUOTE:	DATE:	03/08/02	
VARIOUS			
DRAWING/PART #	REV.	SHEET #	
ARCG661	A	11 OF 19	




This document reflects trade secrets and confidential business information, and may not be copied, published, or disseminated in any manner without the prior express written approval of SignResource. All rights reserved, including patent, trademark and copyrights.

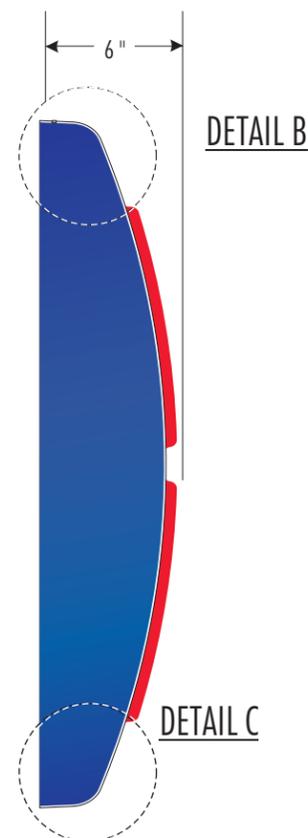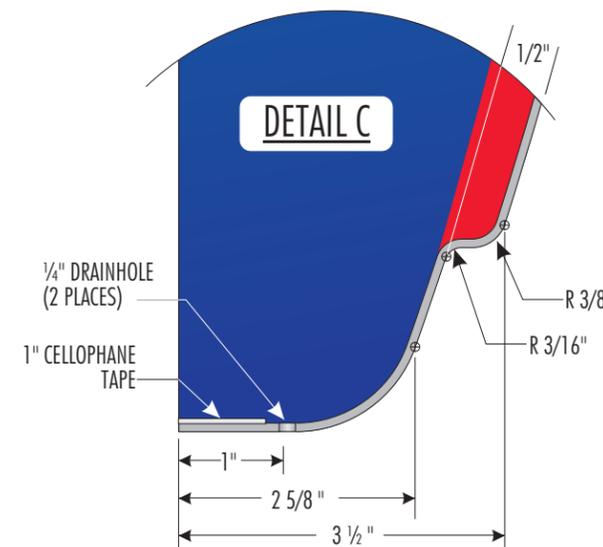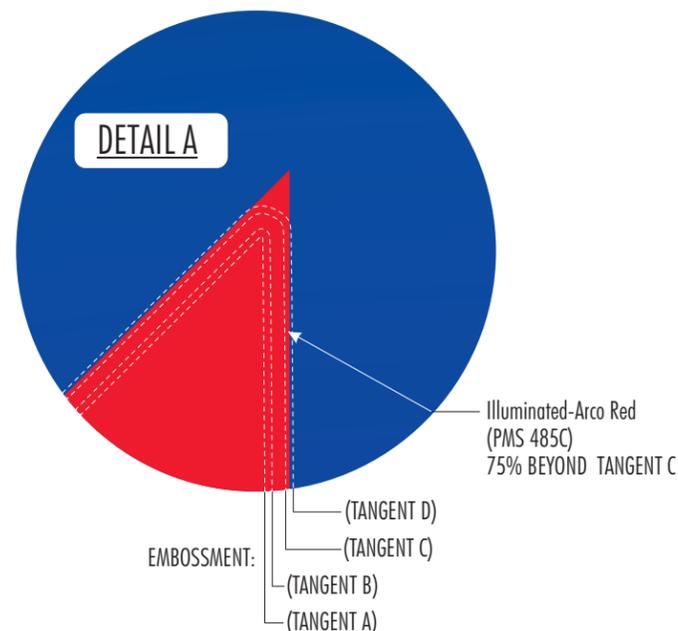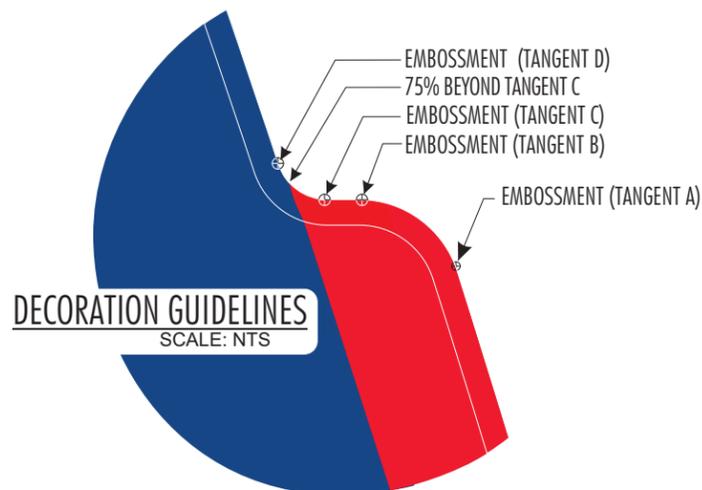

SECTION VIEW

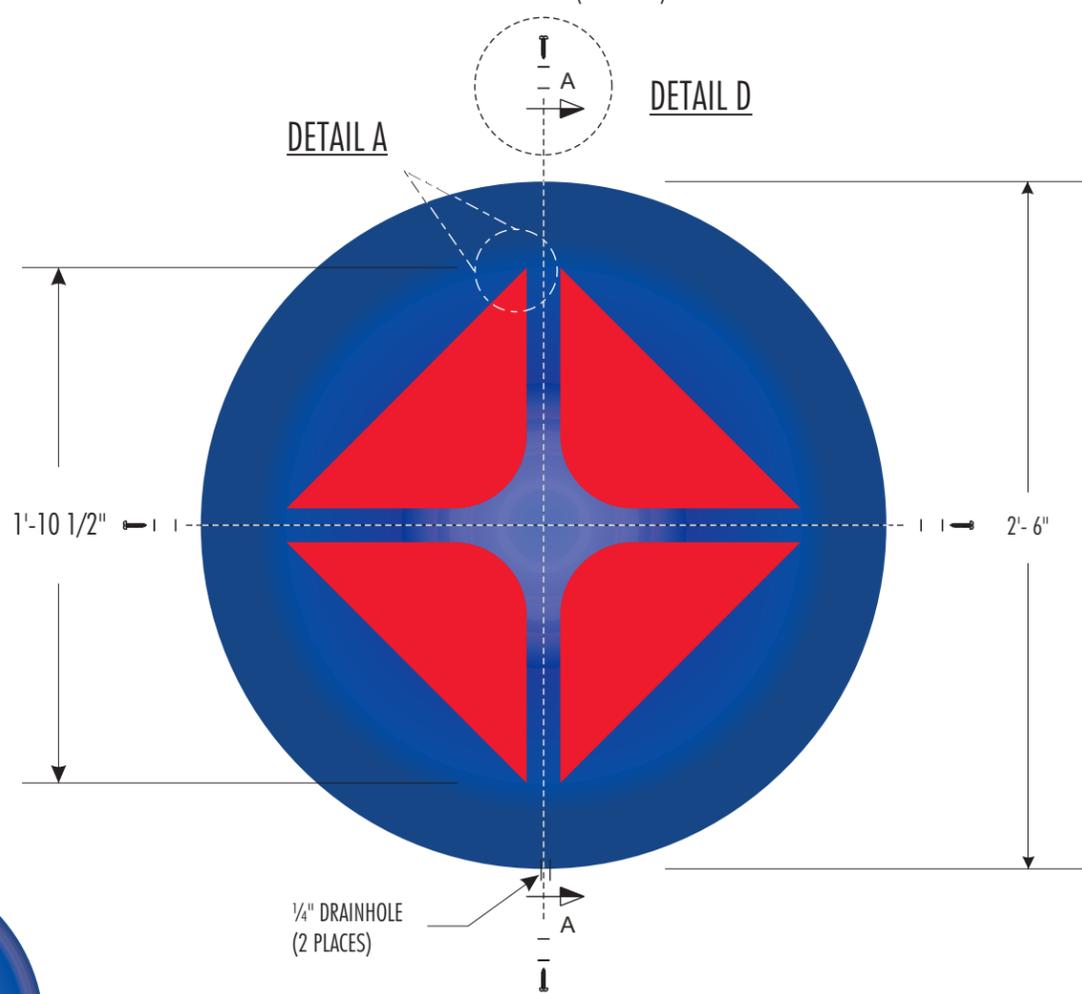


FRONT VIEW OF SPARK GRAPHIC DETAIL
 SCALE: 1 1/2" = 1'

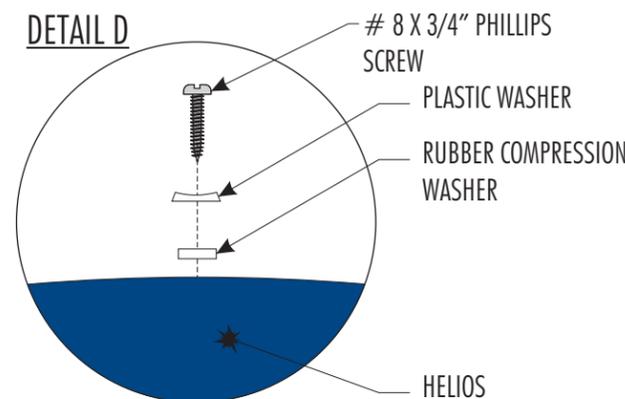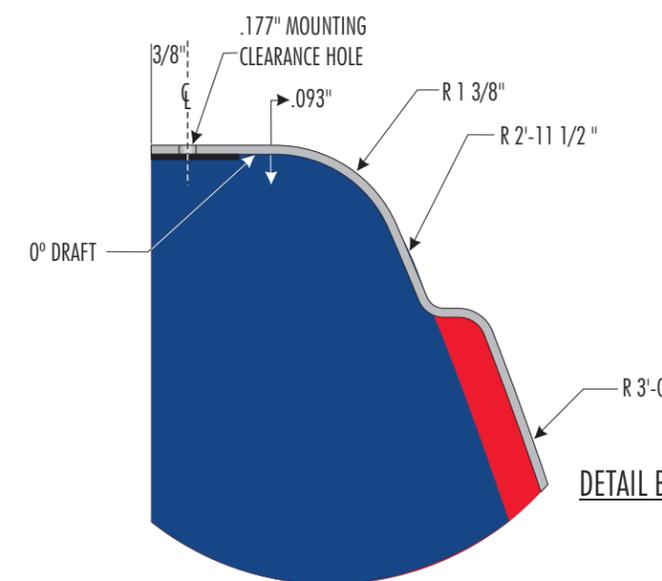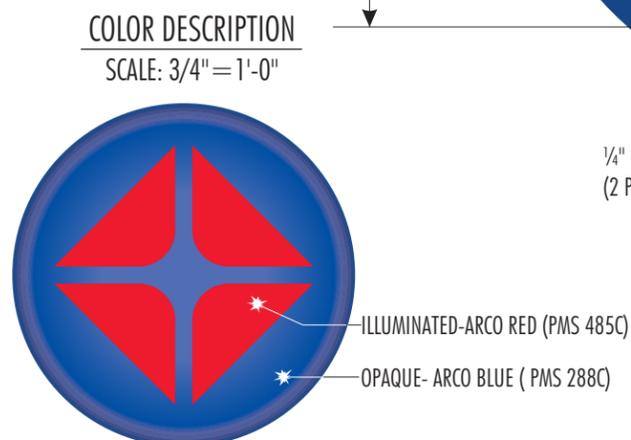


DETAIL D
PART # AM30SI



ILLUMINATION VIEW



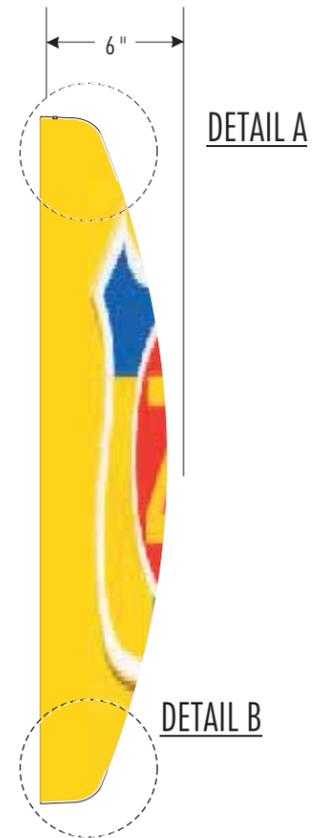


SECTION VIEW

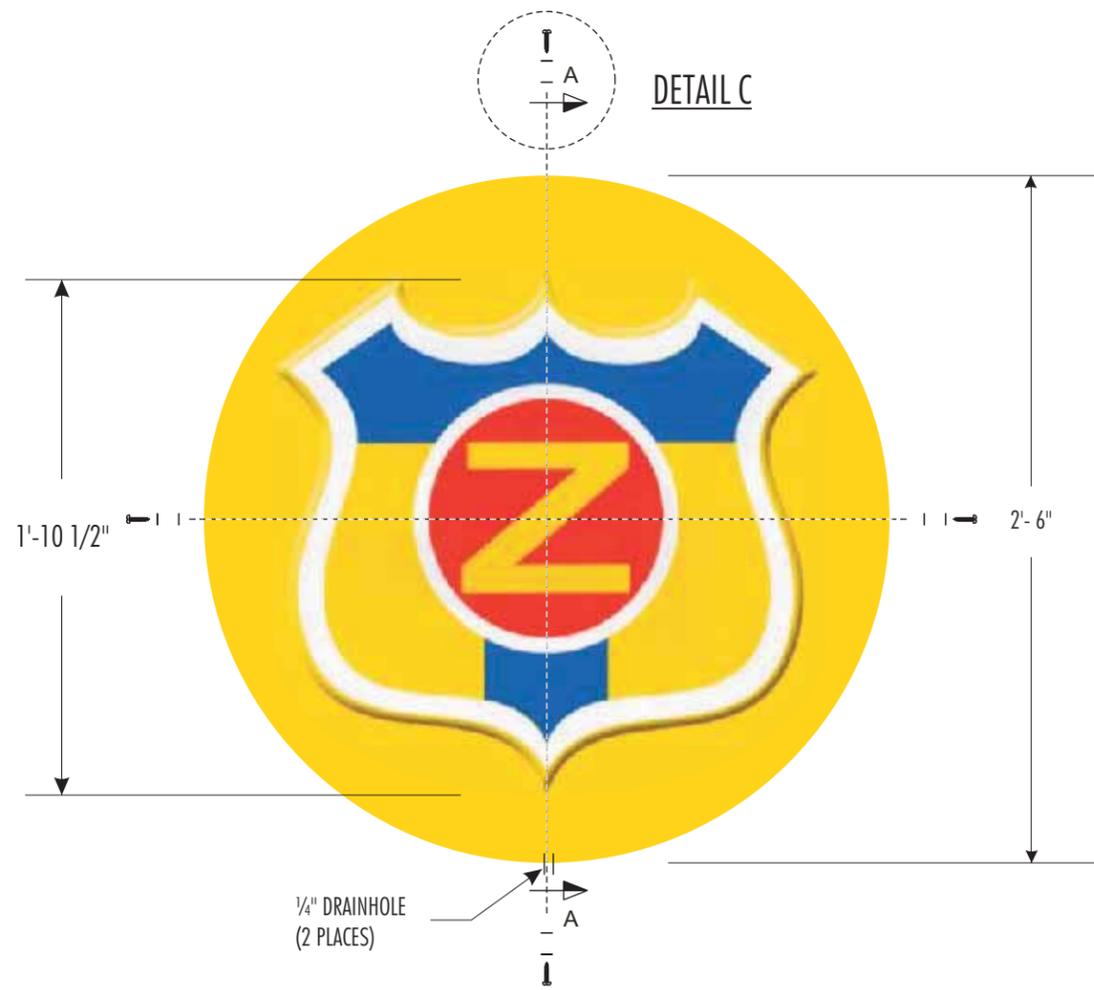

FRONT VIEW OF SPARK GRAPHIC DETAIL

SCALE: 1 1/2" = 1'

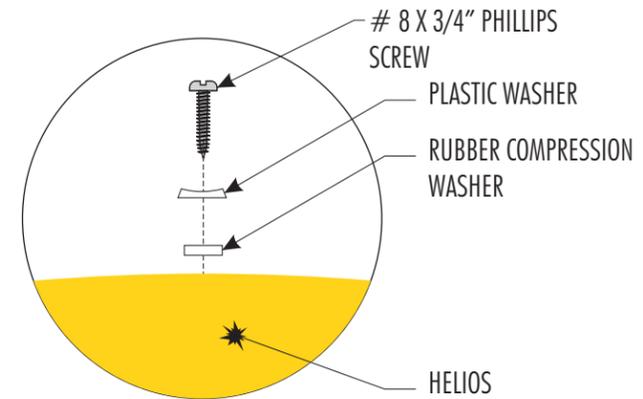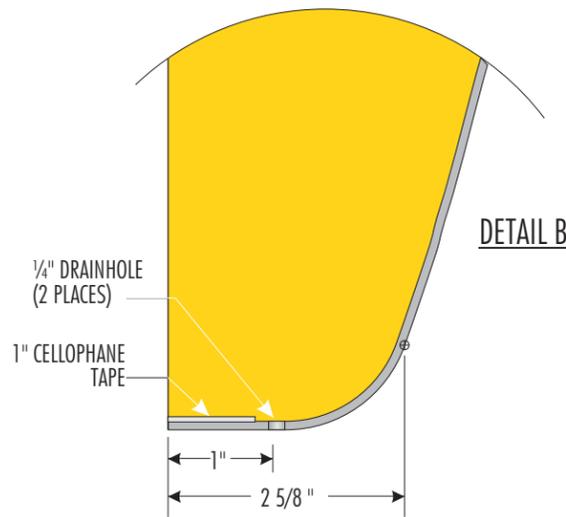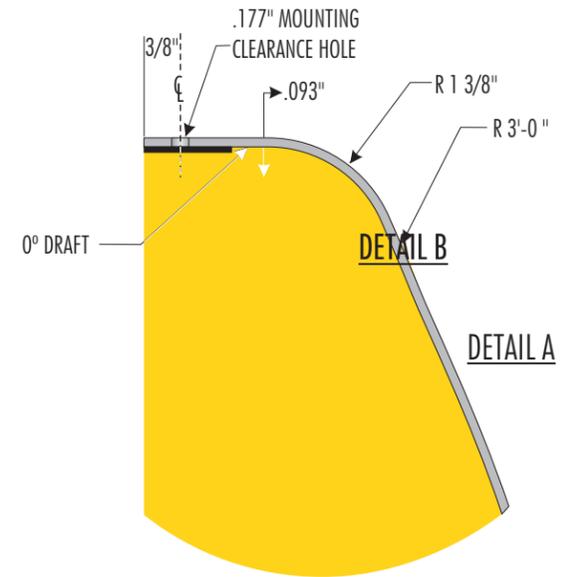

REVISION HISTORY:

REV	DATE	REQUESTED BY	UPDATED BY
A	9/12/06	MIKE J.	ISAIAS M.

REVISION DESCRIPTION: INITIAL DRAWING RELEASE

**DO NOT MANUFACTURE
 LINEART AND COLOR
 TO BE PROVIDED**

PARTS LIST:

ITEM	DECORATION
A	
B	
C	
D	

MATERIAL LIST	
1	
2	
3	
4	
5	

FACE:
 PLASTIC FACE PAINTED SECOND SURFACE

GENERAL NOTES

1. TOLERANCE (UNLESS NOTED)
 • GRAPHICS +/- 1/8" • FACE SIZE + 1/16" - 1/4"
 • CABINET +/- 1/8" • VINYL OVERLAP + 1/8" +/- 1/16"
 • ALL COPY LEVEL UNLESS NOTED OTHERWISE
2. VIEWING DISTANCE 25' TO 50' UNLESS NOTED OTHERWISE
3. PMS COLOR CALLOUT INDICATES USE OF SPRAYLAT MIX SYSTEM
4. NO DEVIATION OR MATERIAL SUBSTITUTION WITHOUT ECN.

DESCRIPTION			
30" CANOPY TRAVELZONE LOGO			
VOLTAGE:	CIRCUIT:	CURRENT:	DESIGN LOAD:
DRAWN BY: ISAIAS M.		CHECKED BY:	
CLIENT: ARCO			
LOCATION: VARIOUS			
QUOTE: VARIOUS	DATE: 11/01/07		
DRAWING/PART # ARCG661	REV. A	SHEET # 12 OF 19	

This document reflects trade secrets and confidential business information, and may not be copied, published, or disseminated in any manner without the prior express written approval of SignResource. All rights reserved.

REVISION HISTORY:


REV	DATE	REQUESTED BY	UPDATED BY
A	11/01/07	GM	ISAIAS M.

REVISION DESCRIPTION
 INITIAL DRAWING RELEASE

**DO NOT MANUFACTURE
 LAYOUT TO BE VERIFIED**



FRONT VIEW

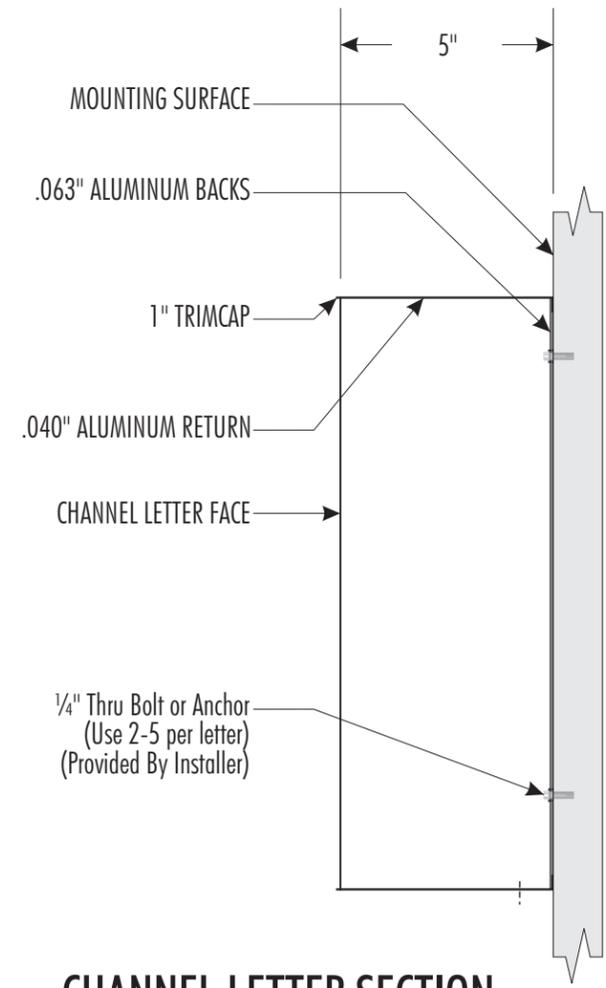

CHANNEL LETTER SECTION

PARTS LIST:

ITEM	DECORATION
A	
B	
C	
D	

	MATERIAL LIST
1	BLUE PMS 288
2	
3	
4	
5	

GENERAL NOTES

- TOLERANCE (UNLESS NOTED)
 • GRAPHICS +/- 1/8" • FACE SIZE + 1/16" - 1/4"
 • CABINET +/- 1/8" • VINYL OVERLAP + 1/8" + 1/16"
 • ALL COPY LEVEL UNLESS NOTED OTHERWISE
- VIEWING DISTANCE 25' TO 50' UNLESS NOTED OTHERWISE
- PMS COLOR CALLOUT INDICATES USE OF SPRAYLAT MIX SYSTEM
- NO DEVIATION OR MATERIAL SUBSTITUTION WITHOUT EQN.
- ALL ELECTRICAL SIGNS TO COMPLY WITH UL 48


DESCRIPTION			
ARCO 12" CHANNEL LETTER SET COPY: ENTER			
VOLTAGE:	CIRCUIT:	CURRENT:	DESIGN LOAD:
DRAWN BY: ISAIAS M.		CHECKED BY:	
CLIENT: ARCO			
LOCATION: SACRAMENTO			
QUOTE: 152409	DATE: 11/01/2007		
DRAWING/PART # ARCG661	REV. A	SHEET # 13 OF 19	

REVISION HISTORY:


REV	DATE	REQUESTED BY	UPDATED BY
A	11/01/07	GM	ISAIAS M.

REVISION DESCRIPTION
 INITIAL DRAWING RELEASE

**DO NOT MANUFACTURE
LAYOUT TO BE VERIFIED**

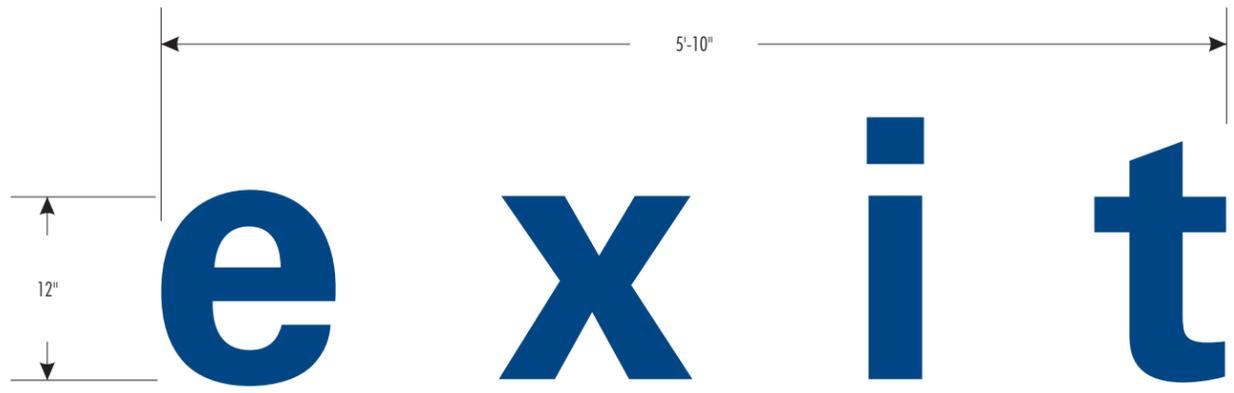

FRONT VIEW

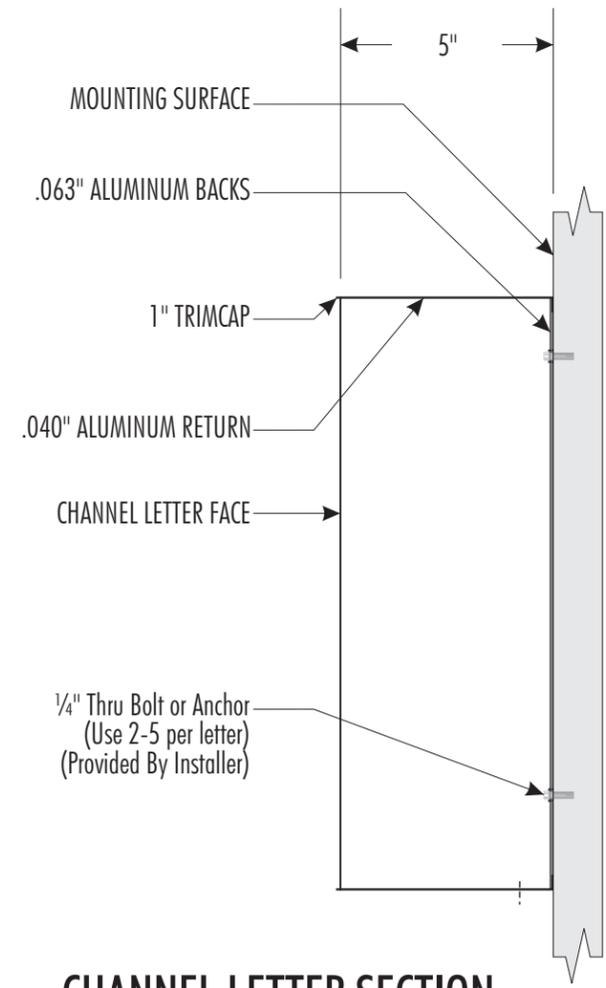

CHANNEL LETTER SECTION

PARTS LIST:

ITEM	DECORATION
A	
B	
C	
D	

	MATERIAL LIST
1	BLUE PMS 288
2	
3	
4	
5	

GENERAL NOTES

- TOLERANCE (UNLESS NOTED)
 - GRAPHICS +/- 1/8" • FACE SIZE + 1/16" - 1/4"
 - CABINET +/- 1/8" • VINYL OVERLAP + 1/8" + 1/16"
 - ALL COPY LEVEL UNLESS NOTED OTHERWISE
- VIEWING DISTANCE 25' TO 50' UNLESS NOTED OTHERWISE
- PMS COLOR CALLOUT INDICATES USE OF SPRAYLAT MIX SYSTEM
- NO DEVIATION OR MATERIAL SUBSTITUTION WITHOUT EQN.
- ALL ELECTRICAL SIGNS TO COMPLY WITH UL 48

DESCRIPTION
 ARCO 12" CHANNEL LETTER SET
 COPY: EXIT

VOLTAGE:	CIRCUIT:	CURRENT:	DESIGN LOAD:
DRAWN BY: ISAIAS M.		CHECKED BY:	
CLIENT: ARCO			
LOCATION: SACRAMENTO			
QUOTE: 152409	DATE: 11/01/2007		
DRAWING/PART # ARCG661	REV. A	SHEET # 14 OF 19	

REVISION HISTORY:

REV	DATE	REQUESTED BY	UPDATED BY
A	11/01/07	GM	ISAIAS M.

REVISION DESCRIPTION
 INITIAL DRAWING RELEASE

**DO NOT MANUFACTURE
 LAYOUT TO BE VERIFIED**

PARTS LIST:

ITEM	DECORATION
A	
B	
C	
D	

	MATERIAL LIST
1	BLUE PMS 288
2	
3	
4	
5	

GENERAL NOTES

- TOLERANCE (UNLESS NOTED)
 • GRAPHICS +/- 1/8" • FACE SIZE + 1/16" - 1/4"
 • CABINET +/- 1/8" • VINYL OVERLAP + 1/8" + 1/16"
 • ALL COPY LEVEL UNLESS NOTED OTHERWISE
- VIEWING DISTANCE 25' TO 50' UNLESS NOTED OTHERWISE
- PMS COLOR CALLOUT INDICATES USE OF SPRAYLAT MIX SYSTEM
- NO DEVIATION OR MATERIAL SUBSTITUTION WITHOUT EQN.
- ALL ELECTRICAL SIGNS TO COMPLY WITH UL 48

DESCRIPTION
 ARCO 12" CHANNEL LETTER SET
 COPY: CAR WASH

VOLTAGE: CIRCUIT: CURRENT: DESIGN LOAD:

DRAWN BY: CHECKED BY:
 ISAIAS M.

CLIENT: ARCO

LOCATION: SACRAMENTO


QUOTE: 152409 DATE: 11/01/2007

DRAWING/PART # REV. SHEET #
 ARCG661 A 15 OF 19

This document reflects trade secrets and confidential business information, and may not be copied, published, or disseminated in any manner without the prior express written approval of SignResource. All rights reserved, including patent, trademark and copyright.




FRONT VIEW

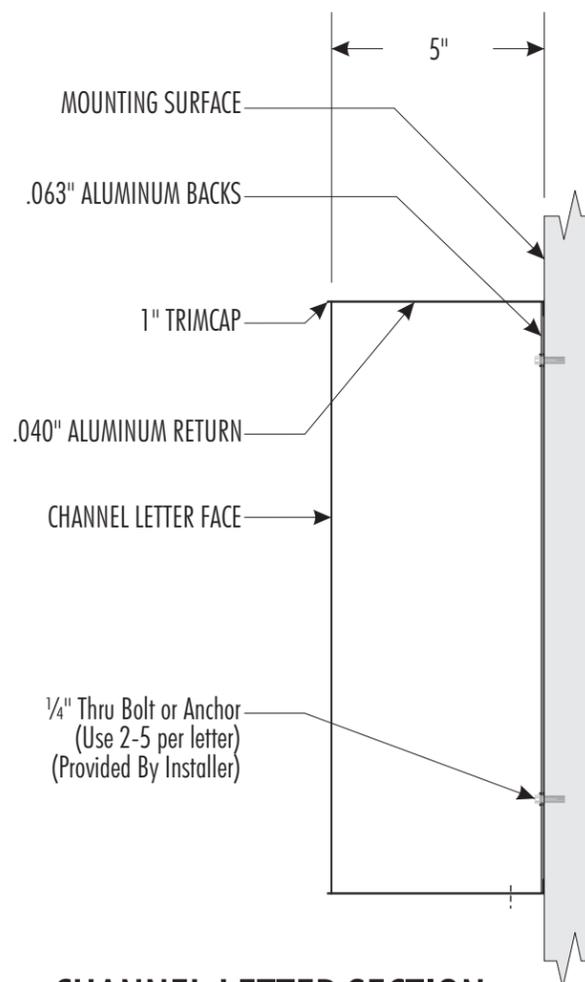


CHANNEL LETTER SECTION



ILLUMINATION VIEW

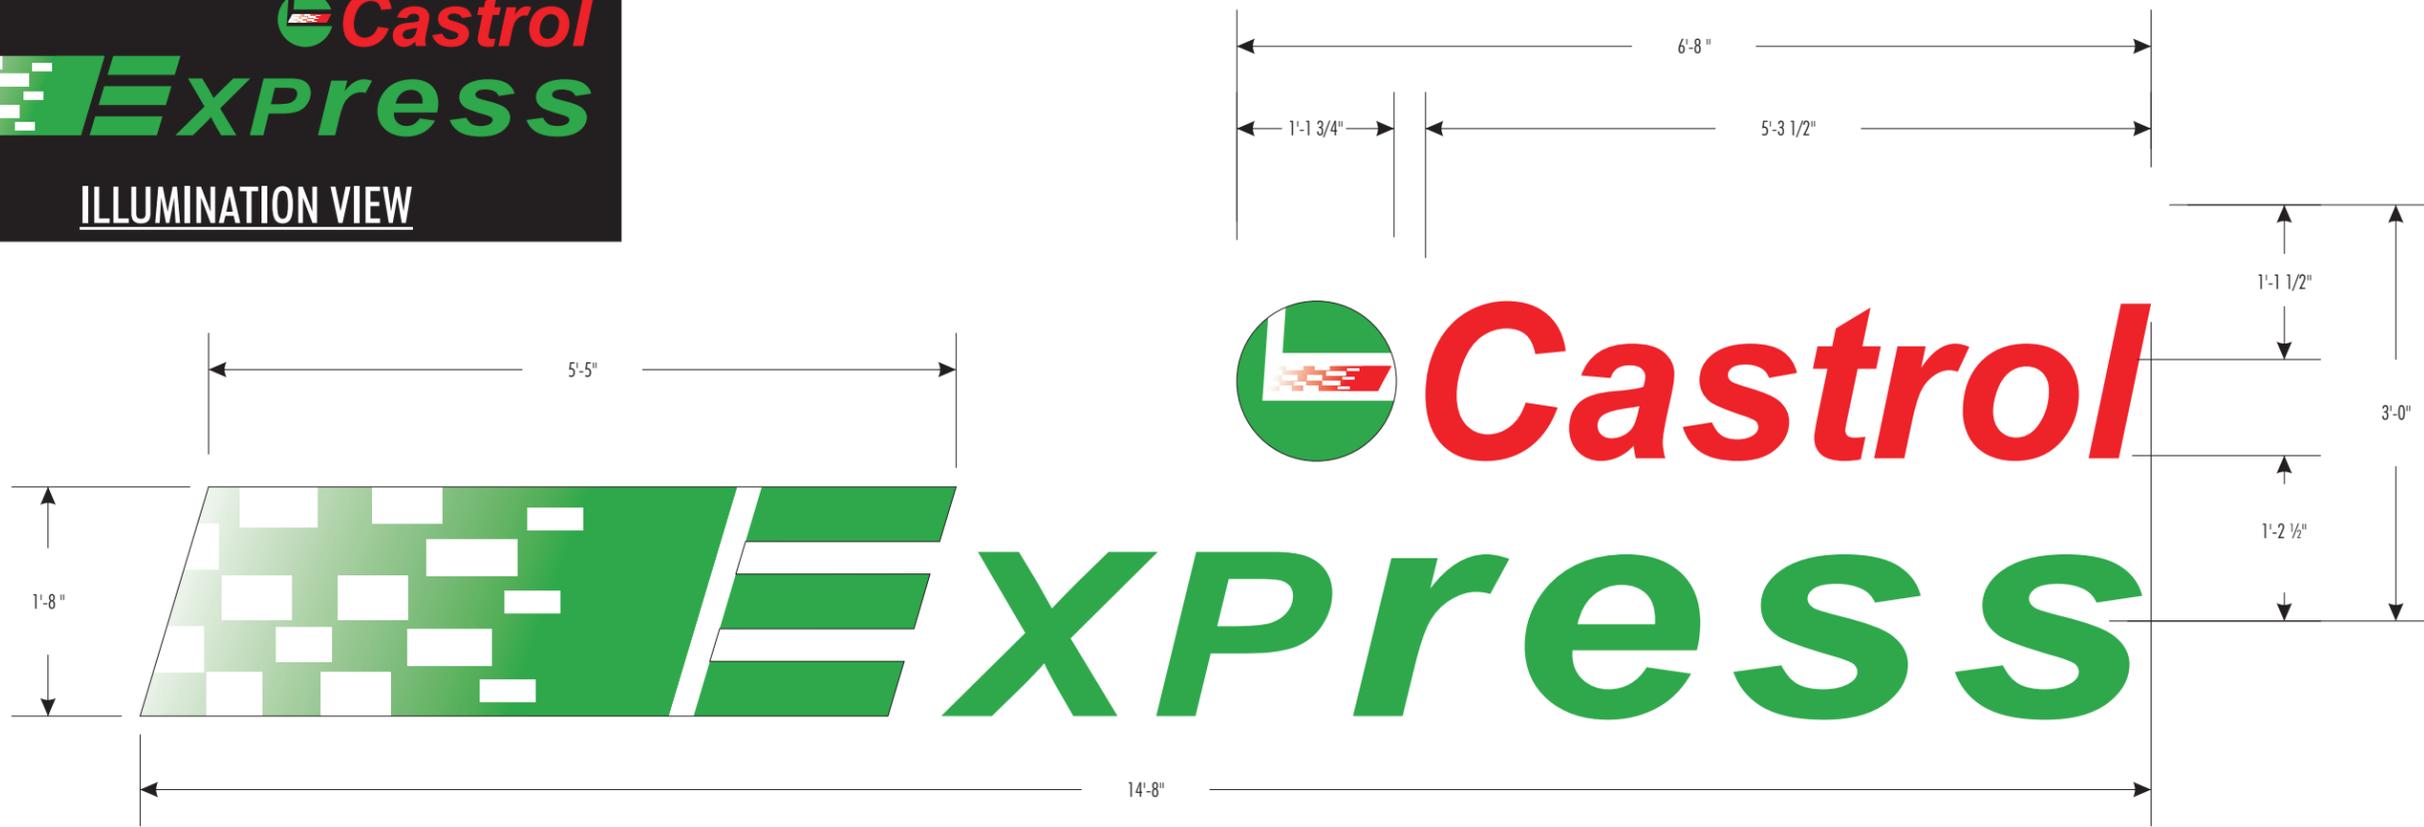

FRONT VIEW

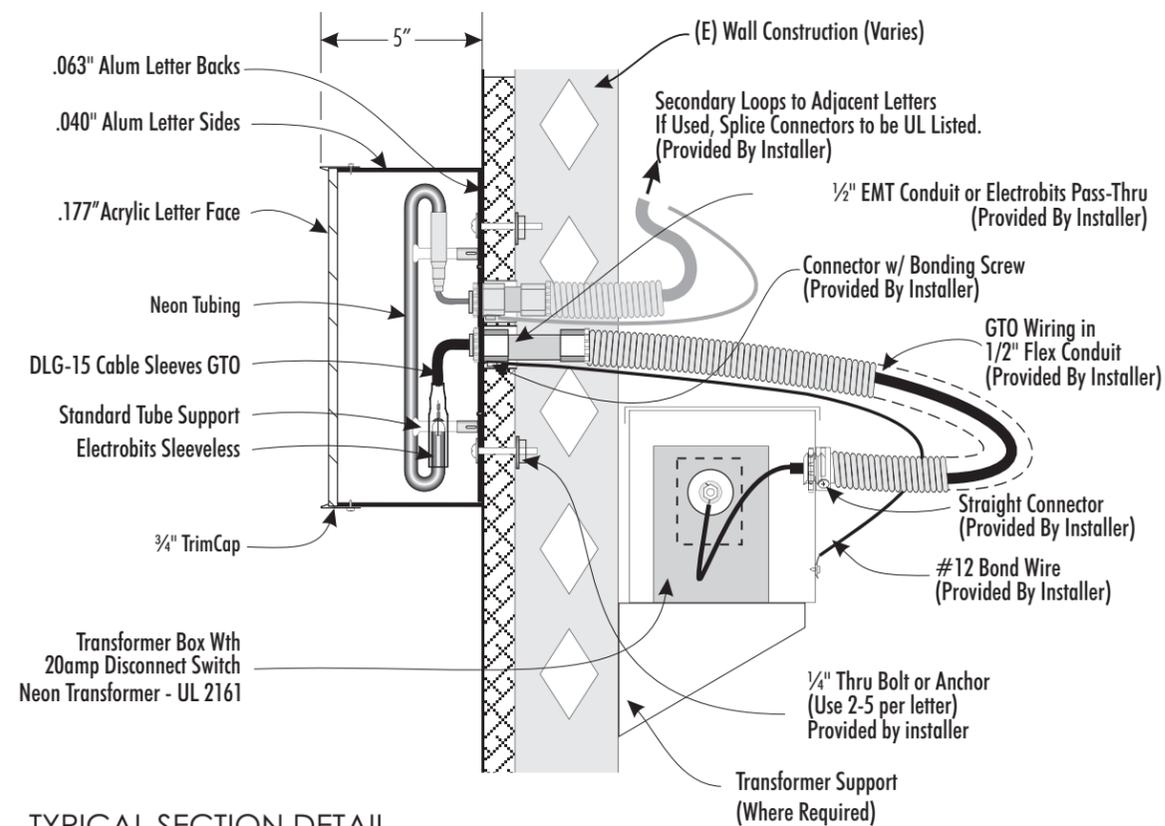

TYPICAL SECTION DETAIL

REVISION HISTORY:

REV	DATE	REQUESTED BY	UPDATED BY
A	11/02/07	G MINTON	ISAIAS M.

REVISION DESCRIPTION: INITIAL DRAWING RELEASE

DO NOT MANUFACTURE COLORS TO BE DETERMINED

PARTS LIST:

ITEM	DECORATION
A	
B	
C	
D	

MATERIAL LIST


1
2
3
4
5

GENERAL NOTES

1. TOLERANCE (UNLESS NOTED)
 • GRAPHICS +/- 1/8" • FACE SIZE + 1/16" - 1/4"
 • CABINET +/- 1/8" • VINYL OVERLAP + 1/8" +/- 1/16"
 • ALL COPY LEVEL UNLESS NOTED OTHERWISE
2. VIEWING DISTANCE 25' TO 50' UNLESS NOTED OTHERWISE
3. PMS COLOR CALLOUT INDICATES USE OF SPRAYLAT MIX SYSTEM
4. NO DEVIATION OR MATERIAL SUBSTITUTION WITHOUT ECN.

DESCRIPTION			
CASTROL EXPRESS LETTER SET			
VOLTAGE:	CIRCUIT:	CURRENT:	DESIGN LOAD:
DRAWN BY:	ISAIAS M.		
CHECKED BY:			
CLIENT:	ARCO		
LOCATION:	PERRIS, CA		
QUOTE:	152409	DATE:	11/02/07
DRAWING/PART #	ARCG661	REV.	A
		SHEET #	16 OF 19

PART # AMV0215

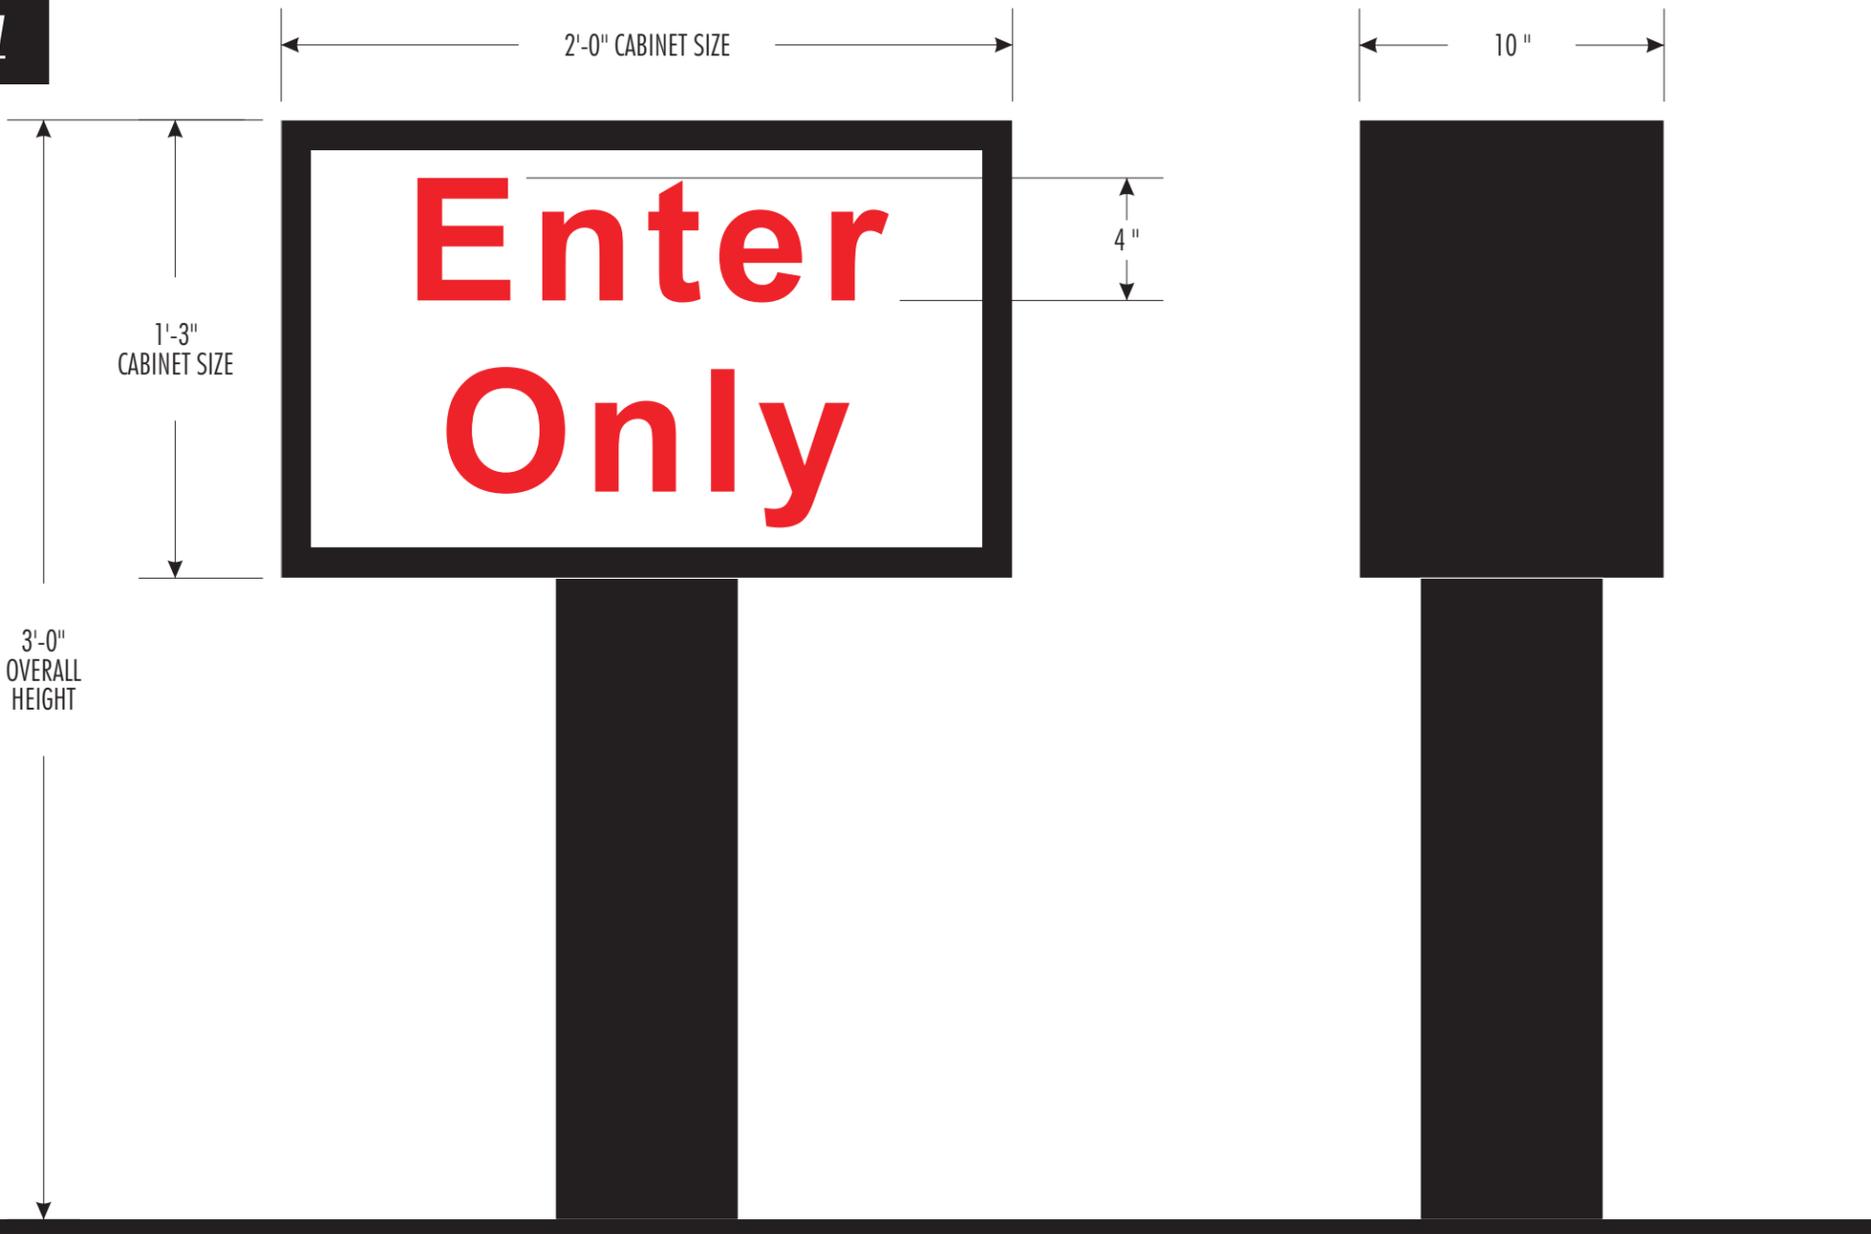

SIGN K

FRONT VIEW

SIDE VIEW

PART # AMZ0276

REVISION HISTORY:

REV	DATE	REQUESTED BY	UPDATED BY
A	10/30/07	G. MINTON	ISAIAS M.

REVISION DESCRIPTION:
INITIAL DRAWING RELEASE

**DO NOT MANUFACTURE
DESIGN PENDING APPROVAL**

PARTS LIST:

ITEM	DECORATION
A	WHITE
B	RED VINYL 3630-33
C	BLACK CABINET
D	

MATERIAL LIST

1	PLASTIC FACE
2	1" ANGLE RETAINER
3	10" ALUMINUM EXTRUSION
4	
5	

GENERAL NOTES

- TOLERANCE (UNLESS NOTED)
 - GRAPHICS +/- 1/8" • FACE SIZE + 1/16" - 1/4"
 - CABINET +/- 1/8" • VINYL OVERLAP + 1/8" +/- 1/16"
 - ALL COPY LEVEL UNLESS NOTED OTHERWISE
- VIEWING DISTANCE 25' TO 50' UNLESS NOTED OTHERWISE
- PMS COLOR CALLOUT INDICATES USE OF SPRAYLAT MIX SYSTEM
- NO DEVIATION OR MATERIAL SUBSTITUTION WITHOUT ECN.

DESCRIPTION
**ARCO 15" X 24 DOUBLE FACE
ILLUMINTED DIRECTIONAL SIGN**

VOLTAGE: CIRCUIT: CURRENT: DESIGN LOAD:

DRAWN BY: ISAIAS M. CHECKED BY:

CLIENT: ARCO

LOCATION: PERRIS, CA

QUOTE: 11/02/07 DATE: 11/02/07

DRAWING/PART # ARCG661 REV. A SHEET # 17 OF 19

This document reflects trade secrets and confidential business information, and may not be copied, published, or disseminated in any manner without the prior express written approval of SignResource. All rights reserved.

**Exit
Only**

ILLUMINATION VIEW

2'-0" CABINET SIZE

10"

1'-3"
CABINET SIZE

**Exit
Only**

4"

3'-0"
OVERALL
HEIGHT

SIGN L

FRONT VIEW

SIDE VIEW

PART # AMZ0277

REVISION HISTORY:

REV	DATE	REQUESTED BY	UPDATED BY
A	10/30/07	G. MINTON	ISAIAS M.

REVISION DESCRIPTION:
INITIAL DRAWING RELEASE

**DO NOT MANUFACTURE
DESIGN PENDING APPROVAL**

PARTS LIST:

ITEM	DECORATION
A	WHITE
B	RED VINYL 3630-33
C	BLACK CABINET
D	
MATERIAL LIST	
1	PLASTIC FACE
2	1" ANGLE RETAINER
3	10" ALUMINUM EXTRUSION
4	
5	

GENERAL NOTES

- TOLERANCE (UNLESS NOTED)
 - GRAPHICS +/- 1/8" • FACE SIZE + 1/16" - 1/4"
 - CABINET +/- 1/8" • VINYL OVERLAP + 1/8" +/- 1/16"
 - ALL COPY LEVEL UNLESS NOTED OTHERWISE
- VIEWING DISTANCE 25' TO 50' UNLESS NOTED OTHERWISE
- PMS COLOR CALLOUT INDICATES USE OF SPRAYLAT MIX SYSTEM
- NO DEVIATION OR MATERIAL SUBSTITUTION WITHOUT ECN.

DESCRIPTION
**ARCO 15" X 24 DOUBLE FACE
ILLUMINTED DIRECTIONAL SIGN**

VOLTAGE: CIRCUIT: CURRENT: DESIGN LOAD:

DRAWN BY: ISAIAS M. CHECKED BY:

CLIENT: ARCO

LOCATION: PERRIS, CA

QUOTE: 11/02/07 DATE: 11/02/07

DRAWING/PART # ARCG661 REV. A SHEET # 18 OF 19

This document reflects trade secrets and confidential business information, and may not be copied, published, or disseminated in any manner without the prior express written approval of SignResource. All rights reserved.

**Enter/
Exit**

ILLUMINATION VIEW

2'-0" CABINET SIZE

10"

1'-3"
CABINET SIZE

**Enter/
Exit**

4"

3'-0"
OVERALL
HEIGHT



SIGN M

FRONT VIEW

SIDE VIEW

PART # AMZ0278

REVISION HISTORY:

REV	DATE	REQUESTED BY	UPDATED BY
A	10/30/07	G. MINTON	ISAIAS M.

REVISION DESCRIPTION:
INITIAL DRAWING RELEASE

**DO NOT MANUFACTURE
DESIGN PENDING APPROVAL**

PARTS LIST:

ITEM	DECORATION
A	WHITE
B	RED VINYL 3630-33
C	BLACK CABINET
D	
MATERIAL LIST	
1	PLASTIC FACE
2	1" ANGLE RETAINER
3	10" ALUMINUM EXTRUSION
4	
5	

GENERAL NOTES

- TOLERANCE (UNLESS NOTED)
 - GRAPHICS +/- 1/8" • FACE SIZE + 1/16" - 1/4"
 - CABINET +/- 1/8" • VINYL OVERLAP + 1/8" +/- 1/16"
 - ALL COPY LEVEL UNLESS NOTED OTHERWISE
- VIEWING DISTANCE 25' TO 50' UNLESS NOTED OTHERWISE
- PMS COLOR CALLOUT INDICATES USE OF SPRAYLAT MIX SYSTEM
- NO DEVIATION OR MATERIAL SUBSTITUTION WITHOUT ECN.

DESCRIPTION
**ARCO 15" X 24 DOUBLE FACE
ILLUMINTED DIRECTIONAL SIGN**

VOLTAGE:	CIRCUIT:	CURRENT:	DESIGN LOAD:
DRAWN BY: ISAIAS M. CHECKED BY:			
CLIENT: ARCO			
LOCATION: PERRIS, CA			
QUOTE: 11/02/07	DATE: 11/02/07		
DRAWING/PART # ARCG661	REV. A	SHEET # 19 OF 19	

This document reflects trade secrets and confidential business information, and may not be copied, published, or disseminated in any manner without the prior express written approval of SignResource. All rights reserved.