


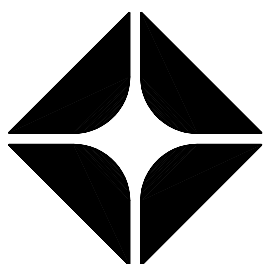

PINNACLE REAL ESTATE HOLDINGS, INC.
RIVERSIDE COUNTY TRAVEL ZONE LLC
COO & CO-FOUNDER



ARCO

BP WEST COAST PRODUCTS, LLC



Engineering & Construction, Inc.

733 N. MAIN ST.
ORANGE, CA 92686
714/ 769-2000
714/ 769-2002 Fax
www.wsecinc.com
A "Design/ Build" Co

NO.	DATE	REVISION DESCRIPTION
1	11-17-03	BUILDING SUBMITTAL
2	4-19-04	REVISED PER PLAN CHECK & IN-HOUSE CORRECTION
3	6-01-04	REVISED PER PLAN CHECK & IN-HOUSE CORRECTION
4	8-10-04	REVISED PER PLAN CHECK & IN-HOUSE CORRECTION
5	9-27-04	REVISED PER PLAN CHECK & IN-HOUSE CORRECTION

SEAL



CONFIDENTIALITY STATEMENTS:

THE REQUESTOR OF THESE MATERIALS UNDERSTANDS THAT THE MATERIALS CONTAINED HEREIN ARE UNCLASSIFIED AND THAT THE MATERIALS CONTAIN INFORMATION OF BP. ACCORDING TO THE REQUESTOR'S BEST KNOWLEDGE AND BELIEF, THE INFORMATION AND CONFIDENTIAL BUSINESS INFORMATION OF BP. ACCORDING TO THE REQUESTOR AGREES TO RETURN THESE MATERIALS IN THE MANNER AND BY THE DATE SPECIFIED BY THE REQUESTOR. THE REQUESTOR AGREES TO DISCLOSE THESE MATERIALS TO ANY OTHER PERSONS OR ENTITIES ONLY TO THE EXTENT THAT THE REQUESTOR AGREES TO MAKE COPIES OF THE MATERIALS. THE REQUESTOR AGREES TO USE THE MATERIALS ONLY FOR THE REQUESTED PURPOSE FOR WHICH BP. HAS MADE THE MATERIALS AVAILABLE. THE REQUESTOR AGREES TO RETURN THE MATERIALS TO BP. UPON COMPLETION OF THE REQUESTED PURPOSE OR UPON THE REQUEST OF BP. WHICHEVER COMES FIRST.

DEVELOPMENT INFORMATION

**NEW BUILD (STICK)
3600 SERIES AM/PM
CENTER CASHIER
TO GO DELI**

SITE ADDRESS:

23261 CAJALCO EXWY.
@ HARVILL AVENUE
PERRIS, California 92571

DESIGNED BY:	*	ALLIANCE Z&M:	
CHECKED BY:	*	BP REF#:	
DRAWN BY:	*	ALLIANCE P#:	
VERSION:	V01	PROJECT NO:	E75403
11.17.03			
DRAWING TITLE:			

GRAPHICS ELEVATIONS

DOFO

A.2.7

A LOTTO MANIA SIGN
SCALE: 3/4"=1'-0"

B CASHIER SIGN
SCALE: 3/4"=1'-0"

C LOTTO GRAPHIC
SCALE: 3/4"=1'-0"

D TOBACCO SIGN
SCALE: 3/4"=1'-0"

E ATM SIGN
SCALE: 3/4"=1'-0"

BRAND: **ARCO**


DESIGNED BY: **ARCO SIGNAGE**

MANUFACTURED BY: **ARCO SIGNAGE**

RESERVED COUNTY TRAVEL ZONE LLC

COO & CO-FOUNDER

CLIENT: **ARCO**
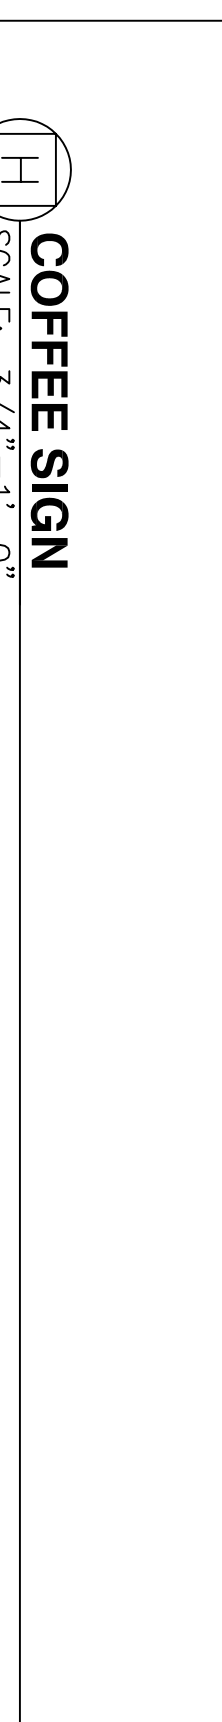
<p>F SCALE: SCALE</p> <p>FOUNTAIN SIGN</p>	<p>GRAPHIC NOT AVAILABLE</p>	<p>G SCALE: SCALE</p> <p>FOUNTAIN SIGN</p>  <p>3'-6"</p> <p>10'-0"</p>	<p>H SCALE: 3/4" = 1'-0"</p> <p>COFFEE SIGN</p>	<p>GRAPHIC NOT AVAILABLE</p>
<p>J SCALE: 3/4" = 1'-0"</p> <p>COFFEE WALL SIGN</p>	<p>GRAPHIC NOT AVAILABLE</p>	<p>K SCALE: 3/4" = 1'-0"</p> <p>COFFEE WALL SIGN</p>	<p>GRAPHIC NOT AVAILABLE</p>	<p>GRAPHIC NOT AVAILABLE</p>

WESTERNSTATES

Engineering & Construction, Inc.

733 N. MAIN ST.
ORANGE, CA 92666
714/ 769-2000
714/ 769-2002 Fax
www.wseclinc.com
A "Design/ Build" Co.

CONSULTANT:




BP WEST COAST PRODUCTS, LLC

NO.	DATE	REVISION DESCRIPTION
1	11-17-03	BUILDING SIGNAGE
2	4-19-04	REVISION FOR MAIN CHERRY BUILDING SIGNAGE
3	6-30-04	REVISION FOR CORRECTION
4	8-10-04	REVISION FOR MAIN CHERRY BUILDING SIGNAGE

<div style="display: flex; align-items: center; justify-content: center;"> <div style="border: 1px solid black; border-radius: 50%; width: 40px; height: 40px; display: flex; align-items: center; justify-content: center; margin-right: 10px;"> <div style="border: 1px solid black; width: 20px; height: 20px; margin: 5px;"></div> </div> <div style="text-align: left;"> <p>TO GO DELI SIGN</p> <p>SCALE: 3/4" = 1'-0"</p> </div> </div>	<div style="display: flex; align-items: center; justify-content: center;"> <div style="border: 1px solid black; border-radius: 50%; width: 40px; height: 40px; display: flex; align-items: center; justify-content: center; margin-right: 10px;"> <div style="border: 1px solid black; width: 20px; height: 20px; margin: 5px;"></div> </div> <div style="text-align: left;"> <p>TO GO DELI GRAPHICS</p> <p>SCALE: 3/8" = 1'-0"</p> </div> </div>
<p>GRAPHIC NOT AVAILABLE</p>	<p>GRAPHIC NOT AVAILABLE</p>

SEAL:

COMMITMENT STATEMENT

<div data-bbox="423 170 474 375"> <div>N</div> <div>MENU BOARDS</div> <div>SCALE: 3/4"=1'-0"</div> </div> <div data-bbox="578 476 615 915">GRAPHIC NOT AVAILABLE</div>	<div data-bbox="423 1367 474 1718"> <div>P</div> <div>RESTROOM SOFFIT SIGN</div> <div>SCALE: 3/4"=1'-0"</div> </div> <div data-bbox="549 1471 676 1761"> <div>3'-6 37/64"</div> <div>restrooms</div> <div>8 3/4"</div>  </div>	<div data-bbox="680 1864 754 2185"> <div>DESCRIPTION:</div> <div>TO BE OF CONTRASTING COLOR & POSSESSING 5/8" H. RAISED LETTERS AS SHOWN W/ CORRESPONDING GRADE 2 BRAILLE @ BOTTOM OF SIGN. PICTOGRAM SHALL BE MINIMUM OF 5" H.</div> </div> <div data-bbox="549 1880 637 2142"> <div>10"</div> <div>DIAMETER</div>   </div>
<div data-bbox="423 1367 474 1718"> <div>T</div> <div>COOLER GRAPHIC AND BULLNOSE</div> <div>SCALE: 3/8"=1'-0"</div> </div> <div data-bbox="230 1556 267 1996">GRAPHIC NOT AVAILABLE</div>	<div data-bbox="423 1892 474 2157"> <div>Q</div> <div>RESTROOM SIGN</div> <div>SCALE: 3/4"=1'-0"</div> </div>	<div data-bbox="257 2243 380 2697"> <div>ALL INTERIOR GRAPHICS AND SIGNS TO BE PROVIDED BY BP WEST COAST PRODUCTS, LLC.</div> </div> <div data-bbox="57 2725 398 2960"> <div> <div>DESIGNED BY: [blank]</div> <div>ALLIANCE ZONE:</div> <div>DRAWN BY: [blank]</div> <div>BP REF: [blank]</div> <div>DATE: [blank]</div> <div>VERSION: V01</div> <div>PROJECT NO: E75403</div> <div>DRAWING TITLE: GRAPHICS ELEVATIONS</div> <div>SHEET NO: [blank]</div> <div>DOFO A.2.7</div> </div> </div>