


CLIENT:

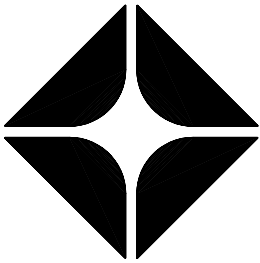

PINNACLE REAL ESTATE HOLDINGS, INC.
RIVERSIDE COUNTY TRAVEL ZONE, LLC
CEO & CO-FOUNDER

BRAND:



ARCO

BP WEST COAST PRODUCTS, LLC
CONSULTANT:


WESTERNSTATES

Engineering & Construction, Inc.

733 N. MAIN ST.
ORANGE, CA 92686
714/ 769-2000
714/ 769-2002 Fax
www.wsedinc.com
A "Design/ Build" Co.

NO.	DATE	REVISION DESCRIPTION
Δ	11-17-03	BUILDING SUBMITTAL
Δ	4-19-04	REVISED PER PALM CREEKS BUILDING DEPARTMENT COMMENTS
Δ	6-01-04	REVISED PER PALM CREEKS BUILDING DEPARTMENT COMMENTS
Δ	8-10-04	REVISED PER PALM CREEKS BUILDING DEPARTMENT COMMENTS
Δ	9-27-04	REVISED PER PALM CREEKS & N-HOUSE CONNECTIONS

SEAL:

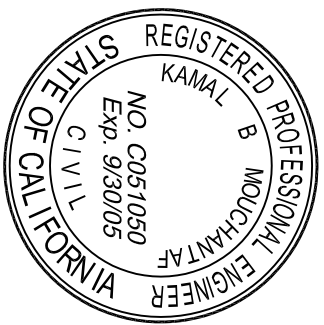

CONFIDENTIALITY STATEMENT:
THE INFORMATION CONTAINED HEREIN IS UNCLASSIFIED EXCEPT WHERE SHOWN OTHERWISE. IT IS THE PROPERTY OF WESTERNSTATES, INC. AND IS NOT TO BE RELEASED TO THE PUBLIC OR TO ANY OTHER PARTY WITHOUT THE WRITTEN PERMISSION OF WESTERNSTATES, INC. THIS INFORMATION IS NOT TO BE USED FOR ANY OTHER PURPOSES. ANY REUSE OR MODIFICATION OF THIS INFORMATION WITHOUT THE WRITTEN PERMISSION OF WESTERNSTATES, INC. IS PROHIBITED. THE INFORMATION CONTAINED HEREIN IS UNCLASSIFIED EXCEPT WHERE SHOWN OTHERWISE. IT IS THE PROPERTY OF WESTERNSTATES, INC. AND IS NOT TO BE RELEASED TO THE PUBLIC OR TO ANY OTHER PARTY WITHOUT THE WRITTEN PERMISSION OF WESTERNSTATES, INC. THIS INFORMATION IS NOT TO BE USED FOR ANY OTHER PURPOSES. ANY REUSE OR MODIFICATION OF THIS INFORMATION WITHOUT THE WRITTEN PERMISSION OF WESTERNSTATES, INC. IS PROHIBITED.

DEVELOPMENT INFORMATION:

NEW BUILD (STICK)
3600 SERIES AM/PM
CENTER CASHIER
TO GO DELI


SITE ADDRESS:

23261 CALALCO EXWY.
@ BAYVIEW AVENUE
FERRIS, CALIFORNIA 92571


DESIGNED BY:	•	BALANCE TEAM
CHECKED BY:	•	BP REP/PC
DRAWN BY:	•	BALANCE TPC
VERSION:	•	PROJECT NO.
11.17.03	•	E75403

DRAWING TITLE:
BUILDING # 3
SALES COUNTER
MILLWORK


SHEET NO.
DOFO
A-2.4

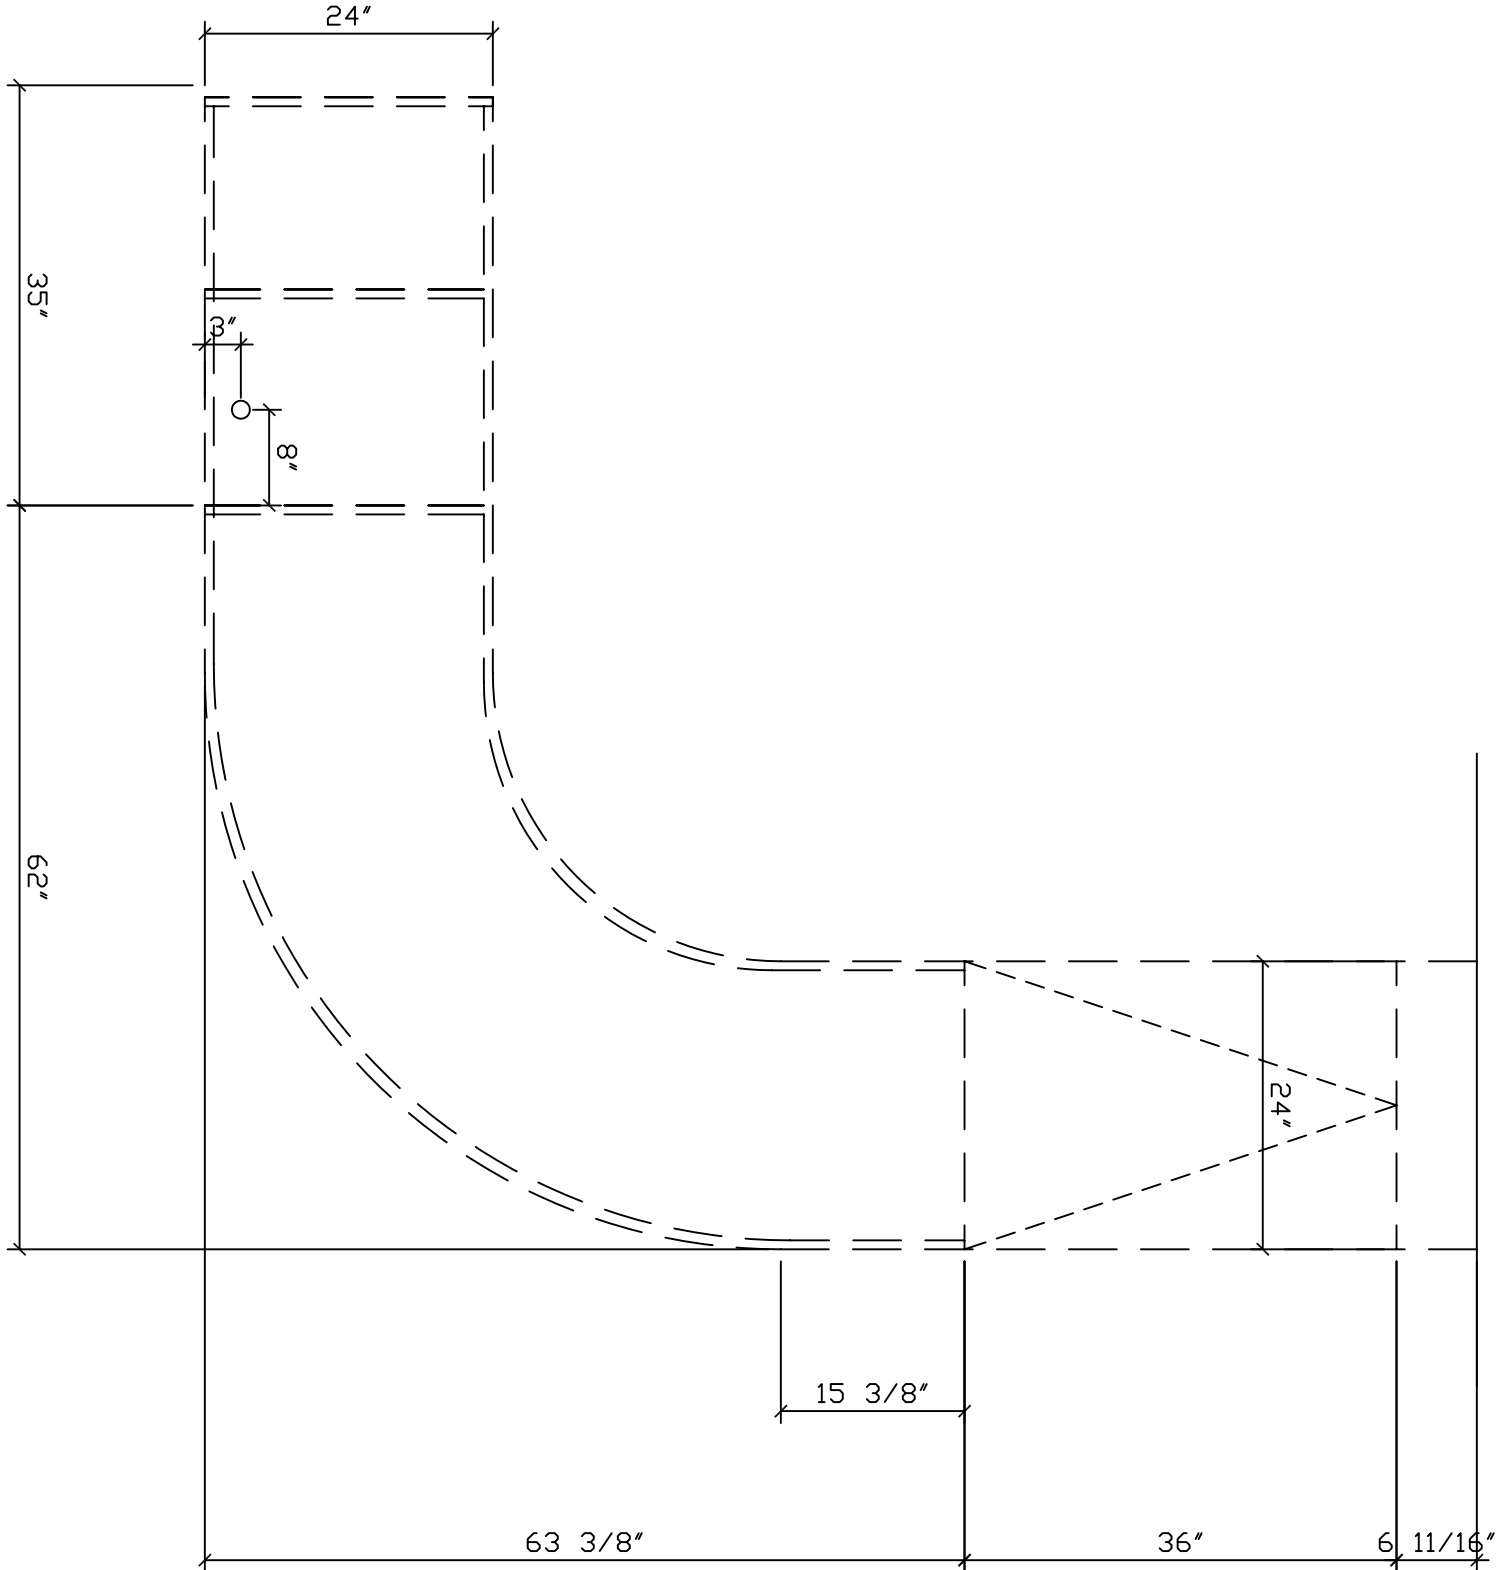


02 SALES COUNTER - BELOW COUNTER TOP
A2.2 SCALE: 3/4" = 1'-0"

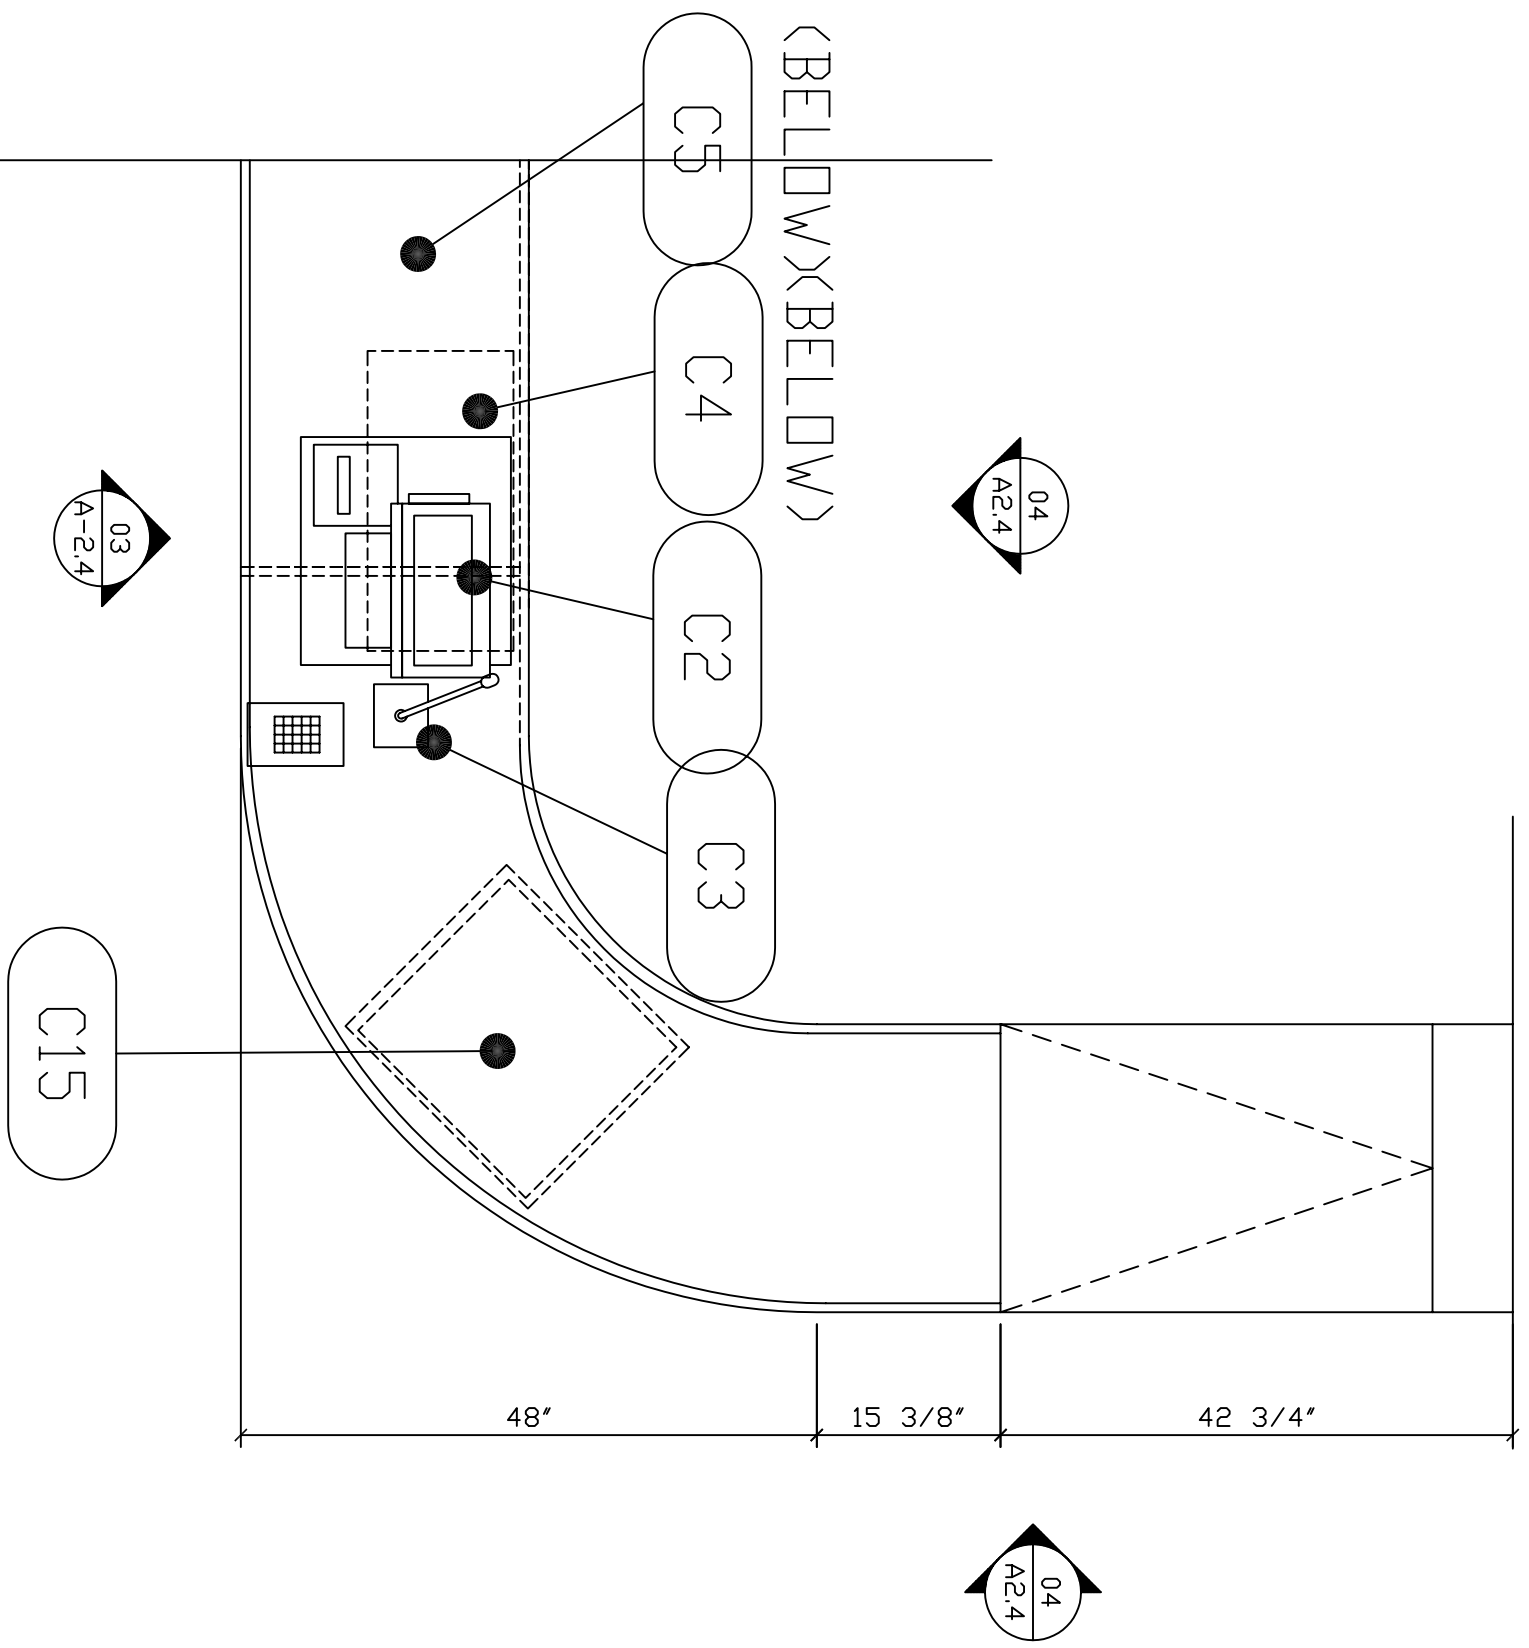

01 SALES COUNTER - COUNTER TOP PLAN
A2.4 SCALE: 3/4" = 1'-0"

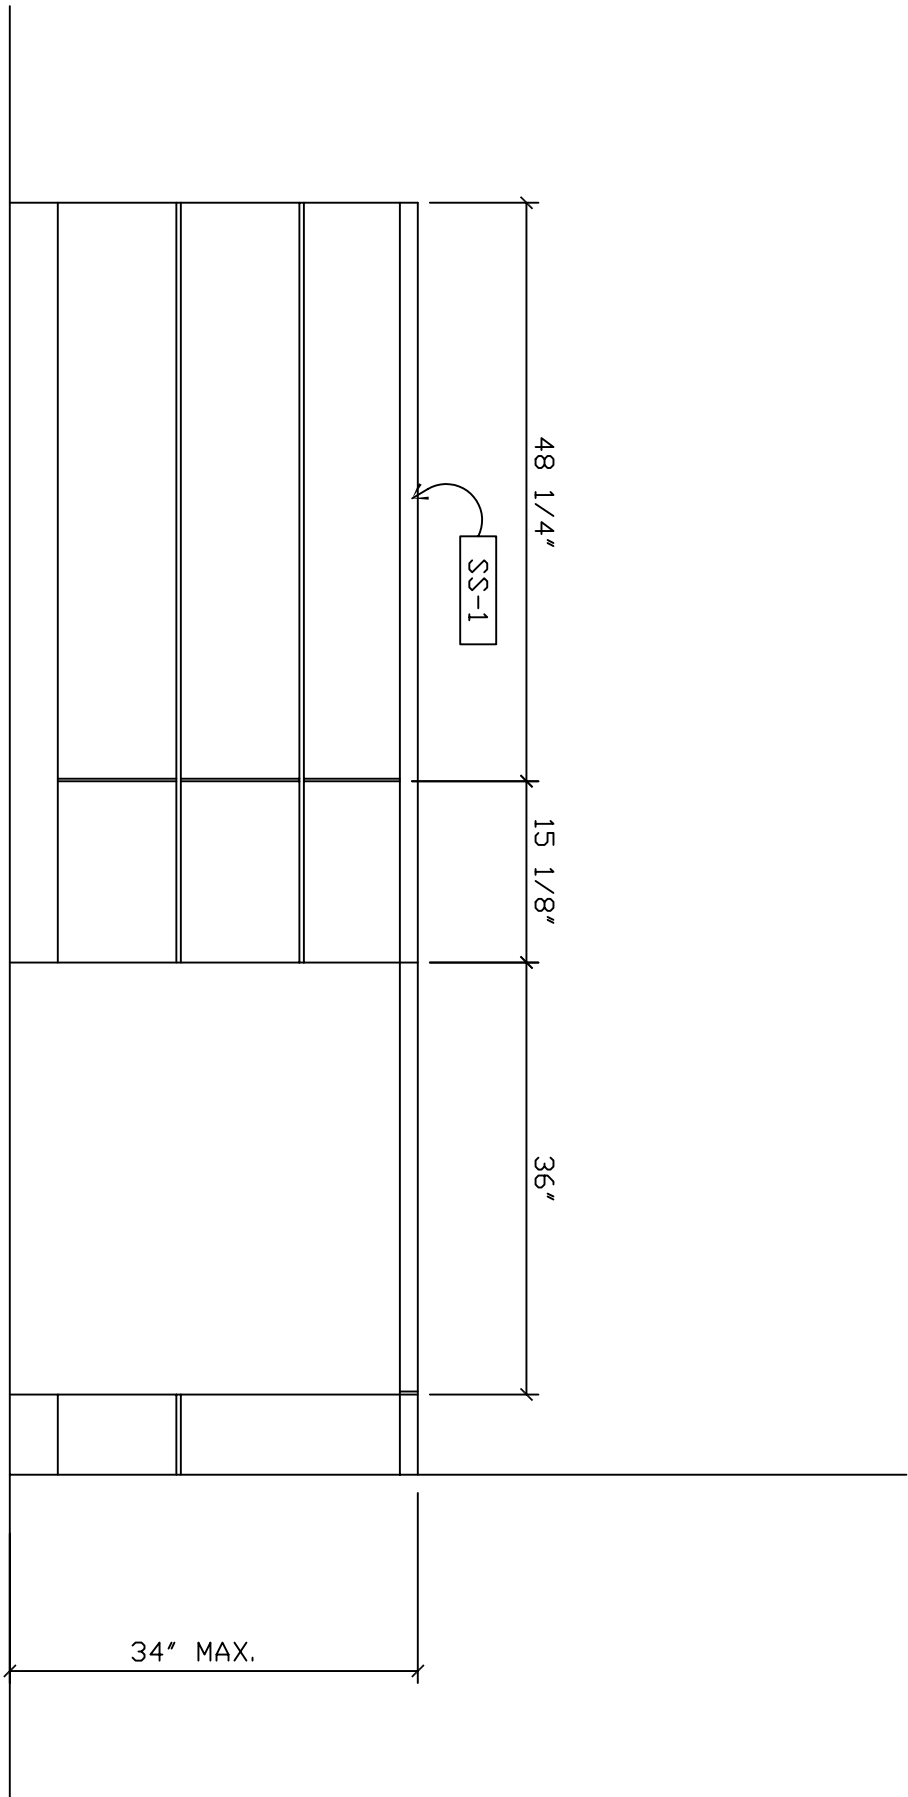

03 SALES COUNTER - SIDE ELEVATION
A2.4 SCALE: 3/4" = 1'-0"

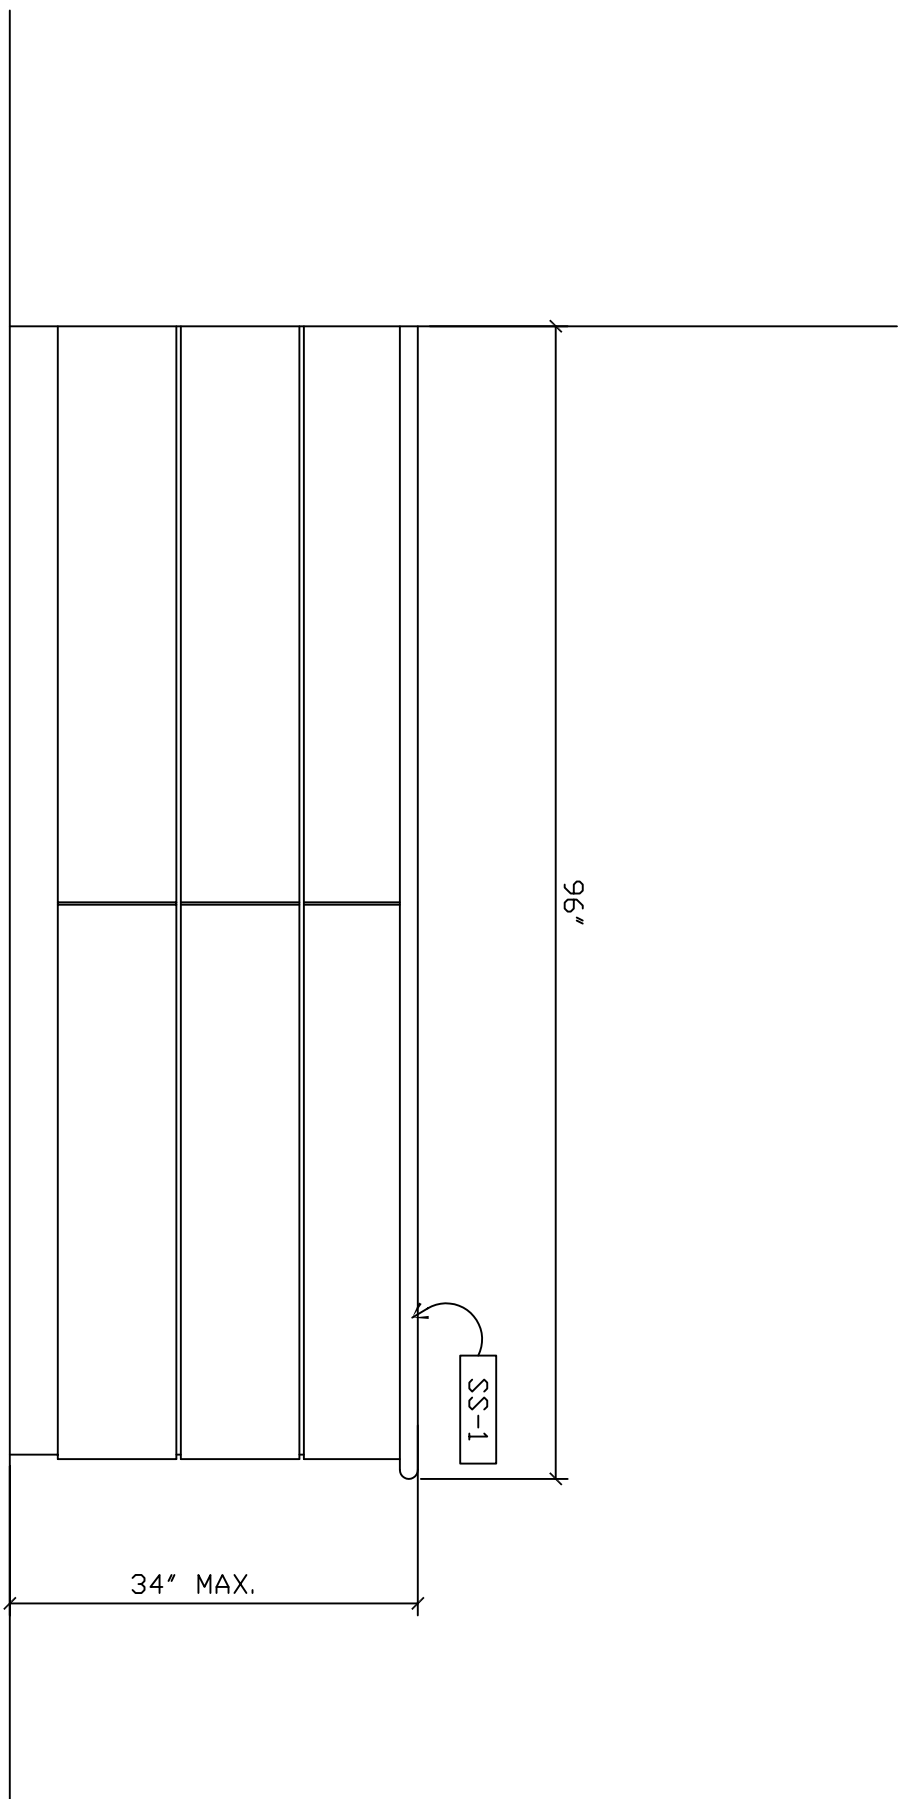

04 SALES COUNTER - SIDE ELEVATION
A2.2 SCALE: 3/4" = 1'-0"

