


CLIENT:



PINNACLE REAL ESTATE HOLDINGS, INC.
RIVERSIDE COUNTY TRAVEL ZONE, LLC
CEO & CO-FOUNDER

BRAND:

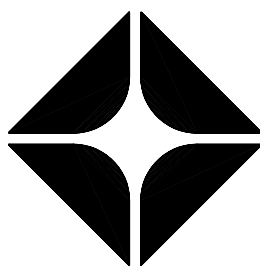

BR WEST COAST PRODUCTS, LLC

CONSULTANT:

WESTERNSTATES
Engineering & Construction, Inc.

733 N. MAIN ST.
ORANGE, CA 92686
714/ 769-2000
714/ 769-2002 Fax
www.wscinc.com
A "Design/ Build" Co.

NO.	DATE	REVISION DESCRIPTION
1	11-17-03	BUILDING SUBMITTAL
2	4-19-04	REVISED PER PALM CREEK BUILDING DEPARTMENT COMMENTS
3	6-01-04	REVISED PER PALM CREEK BUILDING DEPARTMENT COMMENTS
4	8-10-04	REVISED PER PALM CREEK BUILDING DEPARTMENT COMMENTS
5	9-27-04	REVISED PER PALM CREEK BUILDING DEPARTMENT COMMENTS & N-HOUSE CONNECTIONS

SEAL:



CONFIDENTIALITY STATEMENT:
THE PROPERTY OF THIS MATERIAL, INFORMATION AND DATA CONTAINED HEREIN IS THE PROPERTY OF WESTERNSTATES ENGINEERING & CONSTRUCTION, INC. AND IS NOT TO BE REPRODUCED, COPIED, OR TRANSMITTED IN ANY FORM OR BY ANY MEANS, ELECTRONIC OR MECHANICAL, WITHOUT THE WRITTEN PERMISSION OF WESTERNSTATES ENGINEERING & CONSTRUCTION, INC. ANY UNAUTHORIZED USE OF THIS MATERIAL, INFORMATION AND DATA IS PROHIBITED. THE USER OF THIS MATERIAL, INFORMATION AND DATA SHALL BE RESPONSIBLE FOR OBTAINING ALL NECESSARY PERMITS AND APPROVALS FROM THE APPROPRIATE AGENCIES. 

DEVELOPMENT INFORMATION:
NEW BUILD (STICK)
3600 SERIES AM/PM
CENTER CASHIER
TO GO DELI

SITE ADDRESS:


23261 CALALCO EXWY.
@ MARILL AVENUE
FERRIS, CALIFORNIA 92711

DESIGNED BY:	•	KALANCE STARK
CHECKED BY:	•	BP BEPNE
DRAWN BY:	•	KALANCE STARK
VERSION:	•	PROJECT NO.
V01		E75403
11.17.03		


DRAWING TITLE:
BUILDING # 3
STAIRS DETAILS

SHEET NO:


DOFO
A-5.3

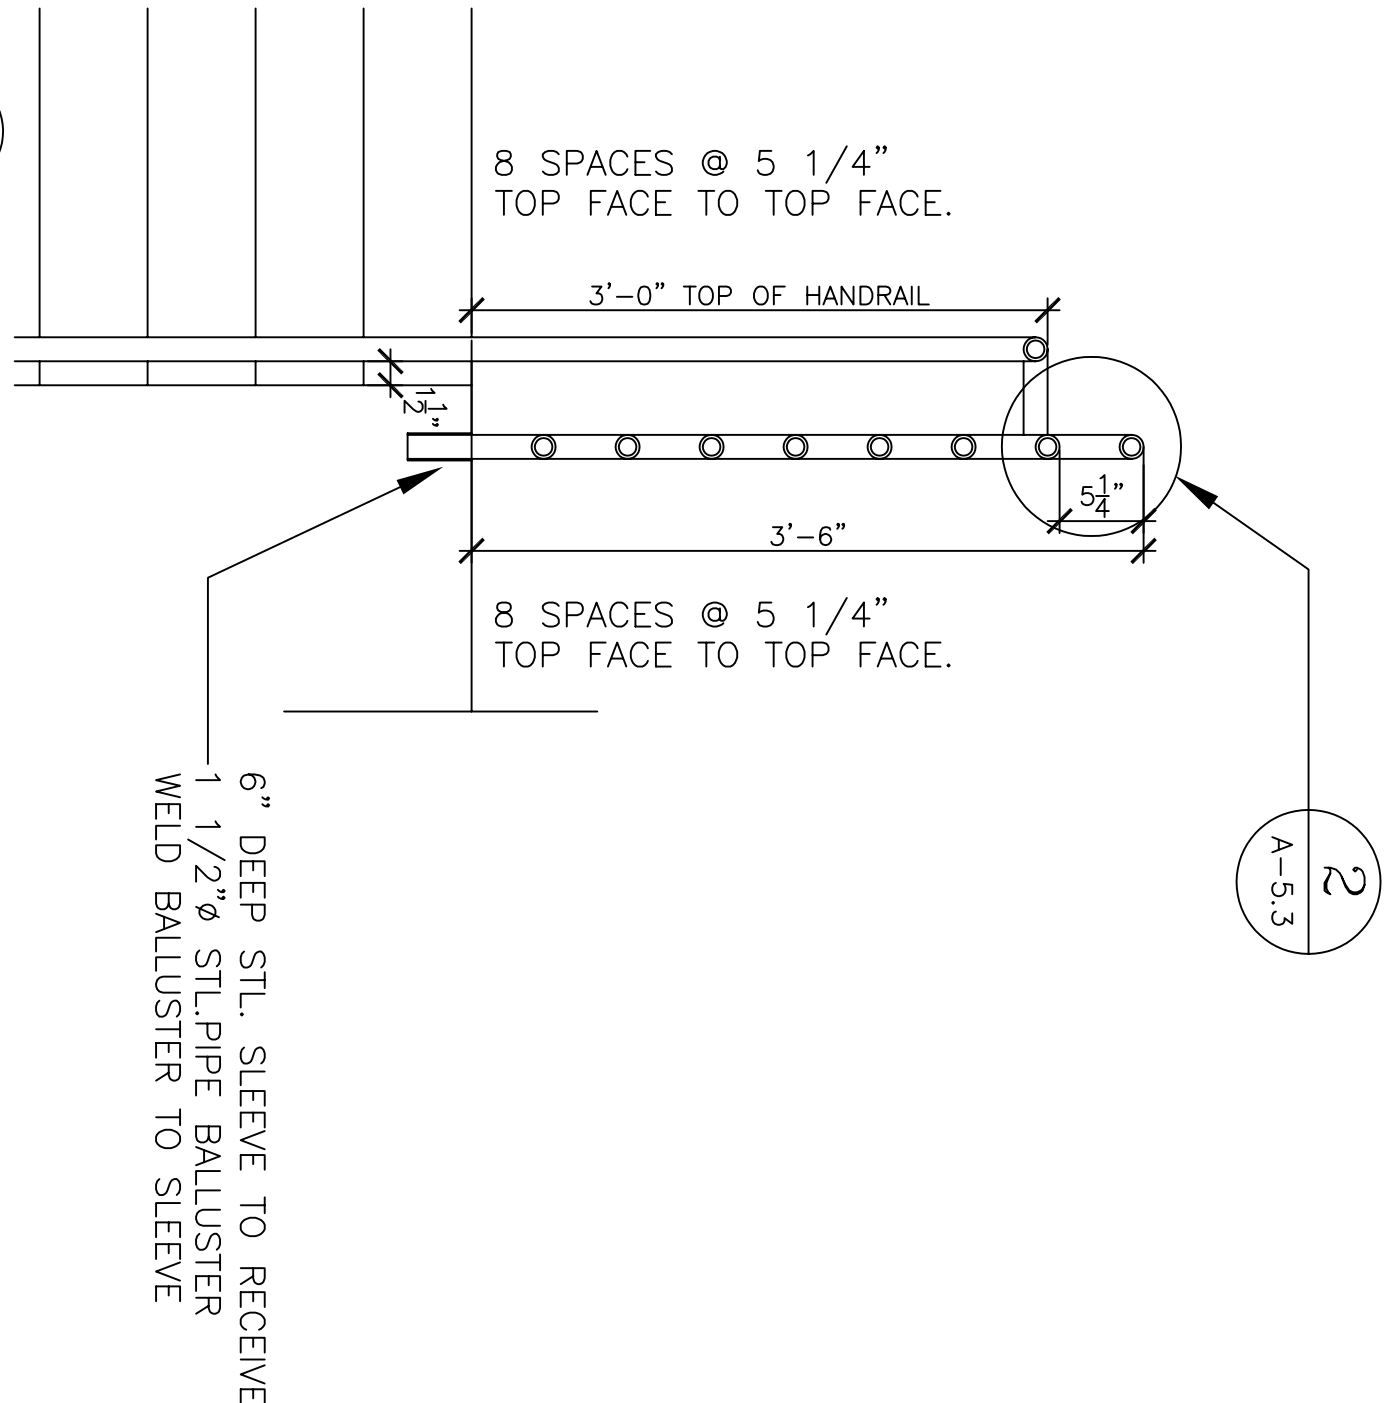

DETAIL 1
SCALE: 1" = 1'-0"

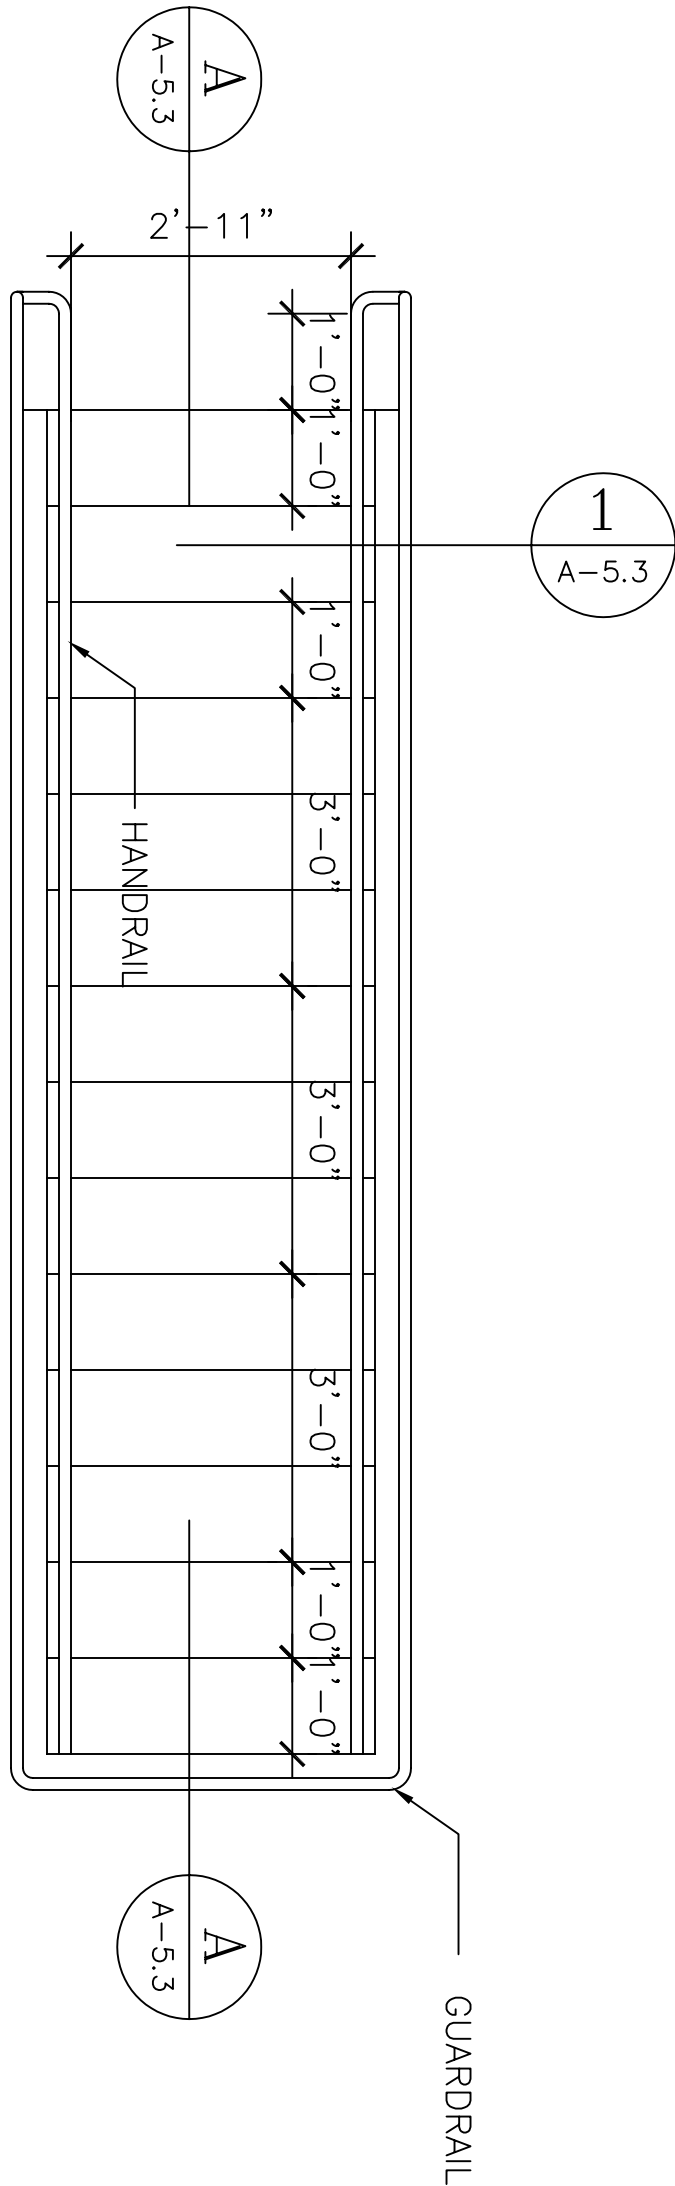

PLAN
SCALE: 1/2" = 1'-0"

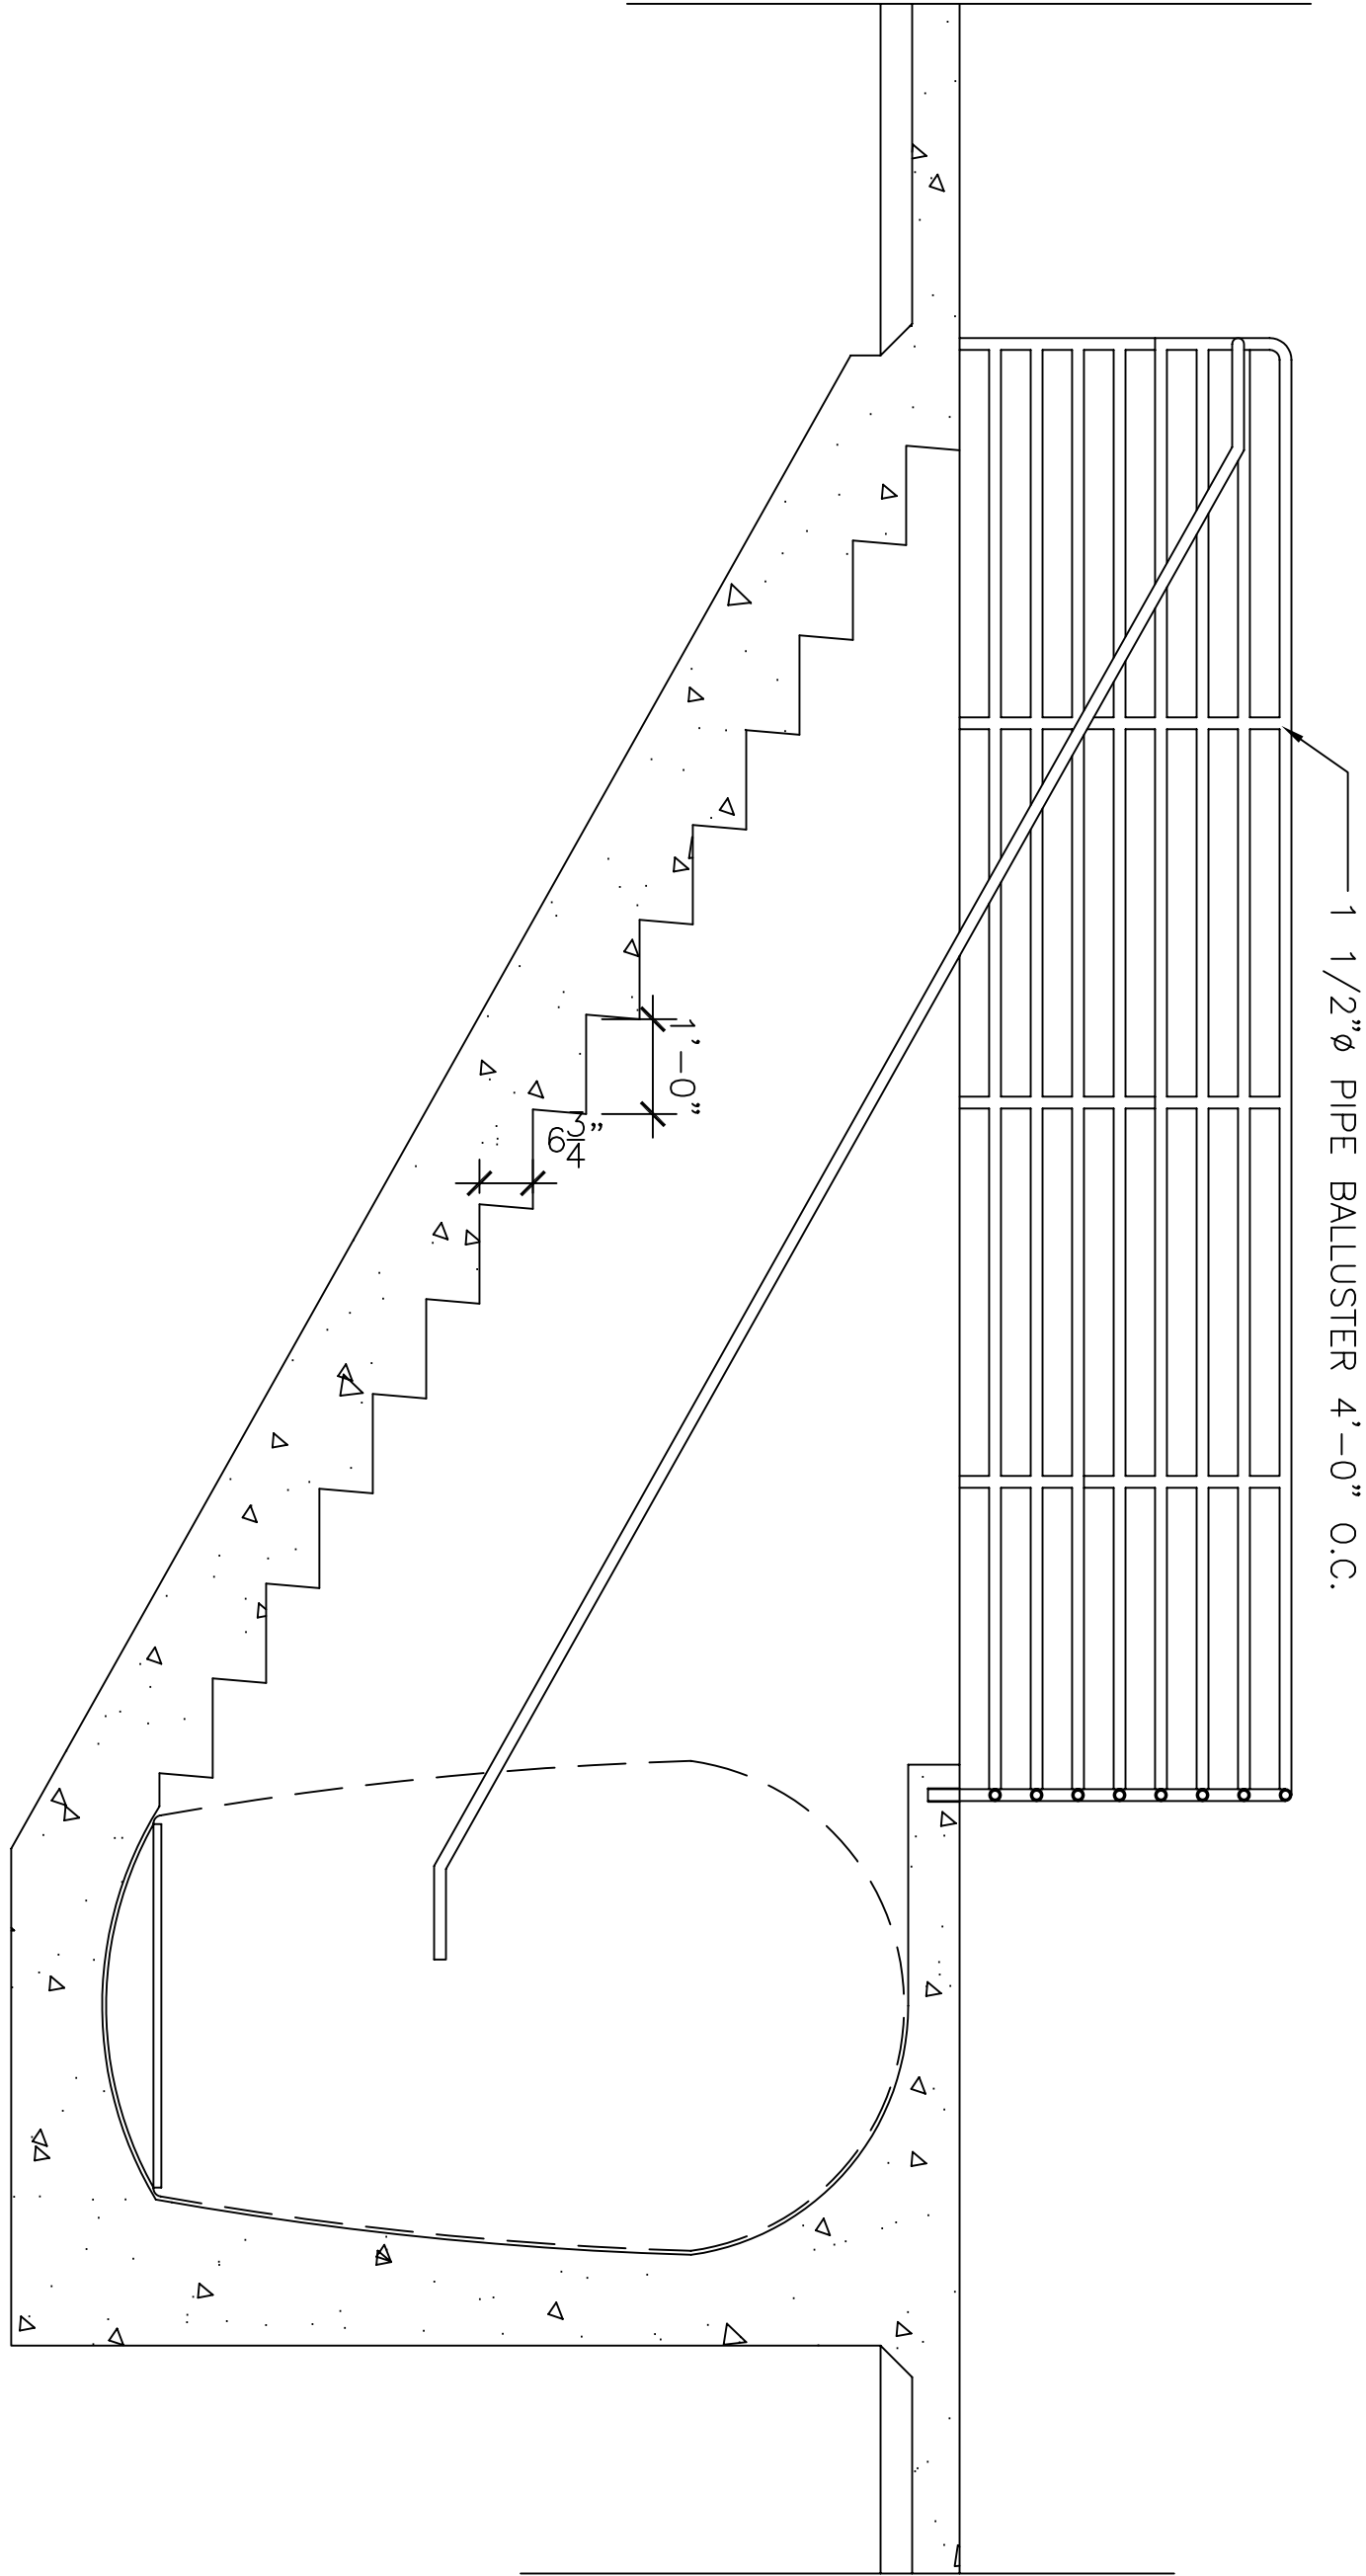

SECTION A-A
SCALE: 1/2" = 1'-0"

3

3

3

2

3