


CLIENT:

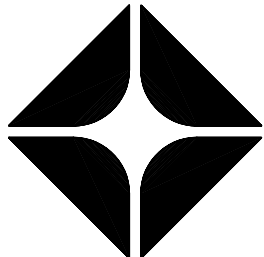

PINNACLE REAL ESTATE HOLDINGS, INC.
RIVERSIDE COUNTY TRAVEL ZONE, LLC
CEO & CO-FOUNDER

BRAND:



ARCO

BP WEST COAST PRODUCTS, LLC
CONSULTANT:



WESTERNSTATES
Engineering & Construction, Inc.

733 N. MAIN ST.
ORANGE, CA 92686
714/ 769-2000
714/ 769-2002 Fax
www.wscinc.com
A "Design/ Build" Co.

NO.	DATE	REVISION DESCRIPTION
Δ	11-17-03	BUILDING SUBMITTAL
Δ	4-19-04	REVISED PER PALM CREEK BUILDING DEPARTMENT COMMENTS
Δ	6-01-04	REVISED PER PALM CREEK BUILDING DEPARTMENT COMMENTS
Δ	8-10-04	REVISED PER PALM CREEK BUILDING DEPARTMENT COMMENTS
Δ	9-27-04	REVISED PER PALM CREEK & N-HOUSE CONNECTIONS

SEAL:



THE SIGNATURE OF THIS MATERIAL REPRESENTS THAT I AM A REGISTERED PROFESSIONAL ENGINEER IN THE STATE OF CALIFORNIA AND THAT I AM NOT PROVIDING ENGINEERING SERVICES TO ANY OTHER PARTY WITHOUT THE WRITTEN CONSENT OF MY EMPLOYER. 

DEVELOPMENT INFORMATION:

NEW BUILD (STICK)
3600 SERIES AM/PM
CENTER CASHIER
TO GO DELI

SITE ADDRESS:



23261 CALALCO EXWY.
@ MARILL AVENUE
FERRIS, CALIFORNIA 92571

DESIGNED BY:	•	KHALID ZAHAK
CHECKED BY:	•	BP REP/PC
DRAWN BY:	•	KHALID ZAHAK
VERSION:	V01	E75403
PROJECT NO:	11.17.03	

DRAWING TITLE:
BUILDING # 3
ENTRANCE TRELLIS
DETAILS

SHEET NO:


DOFO
A.6.2

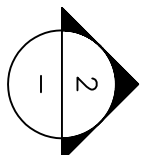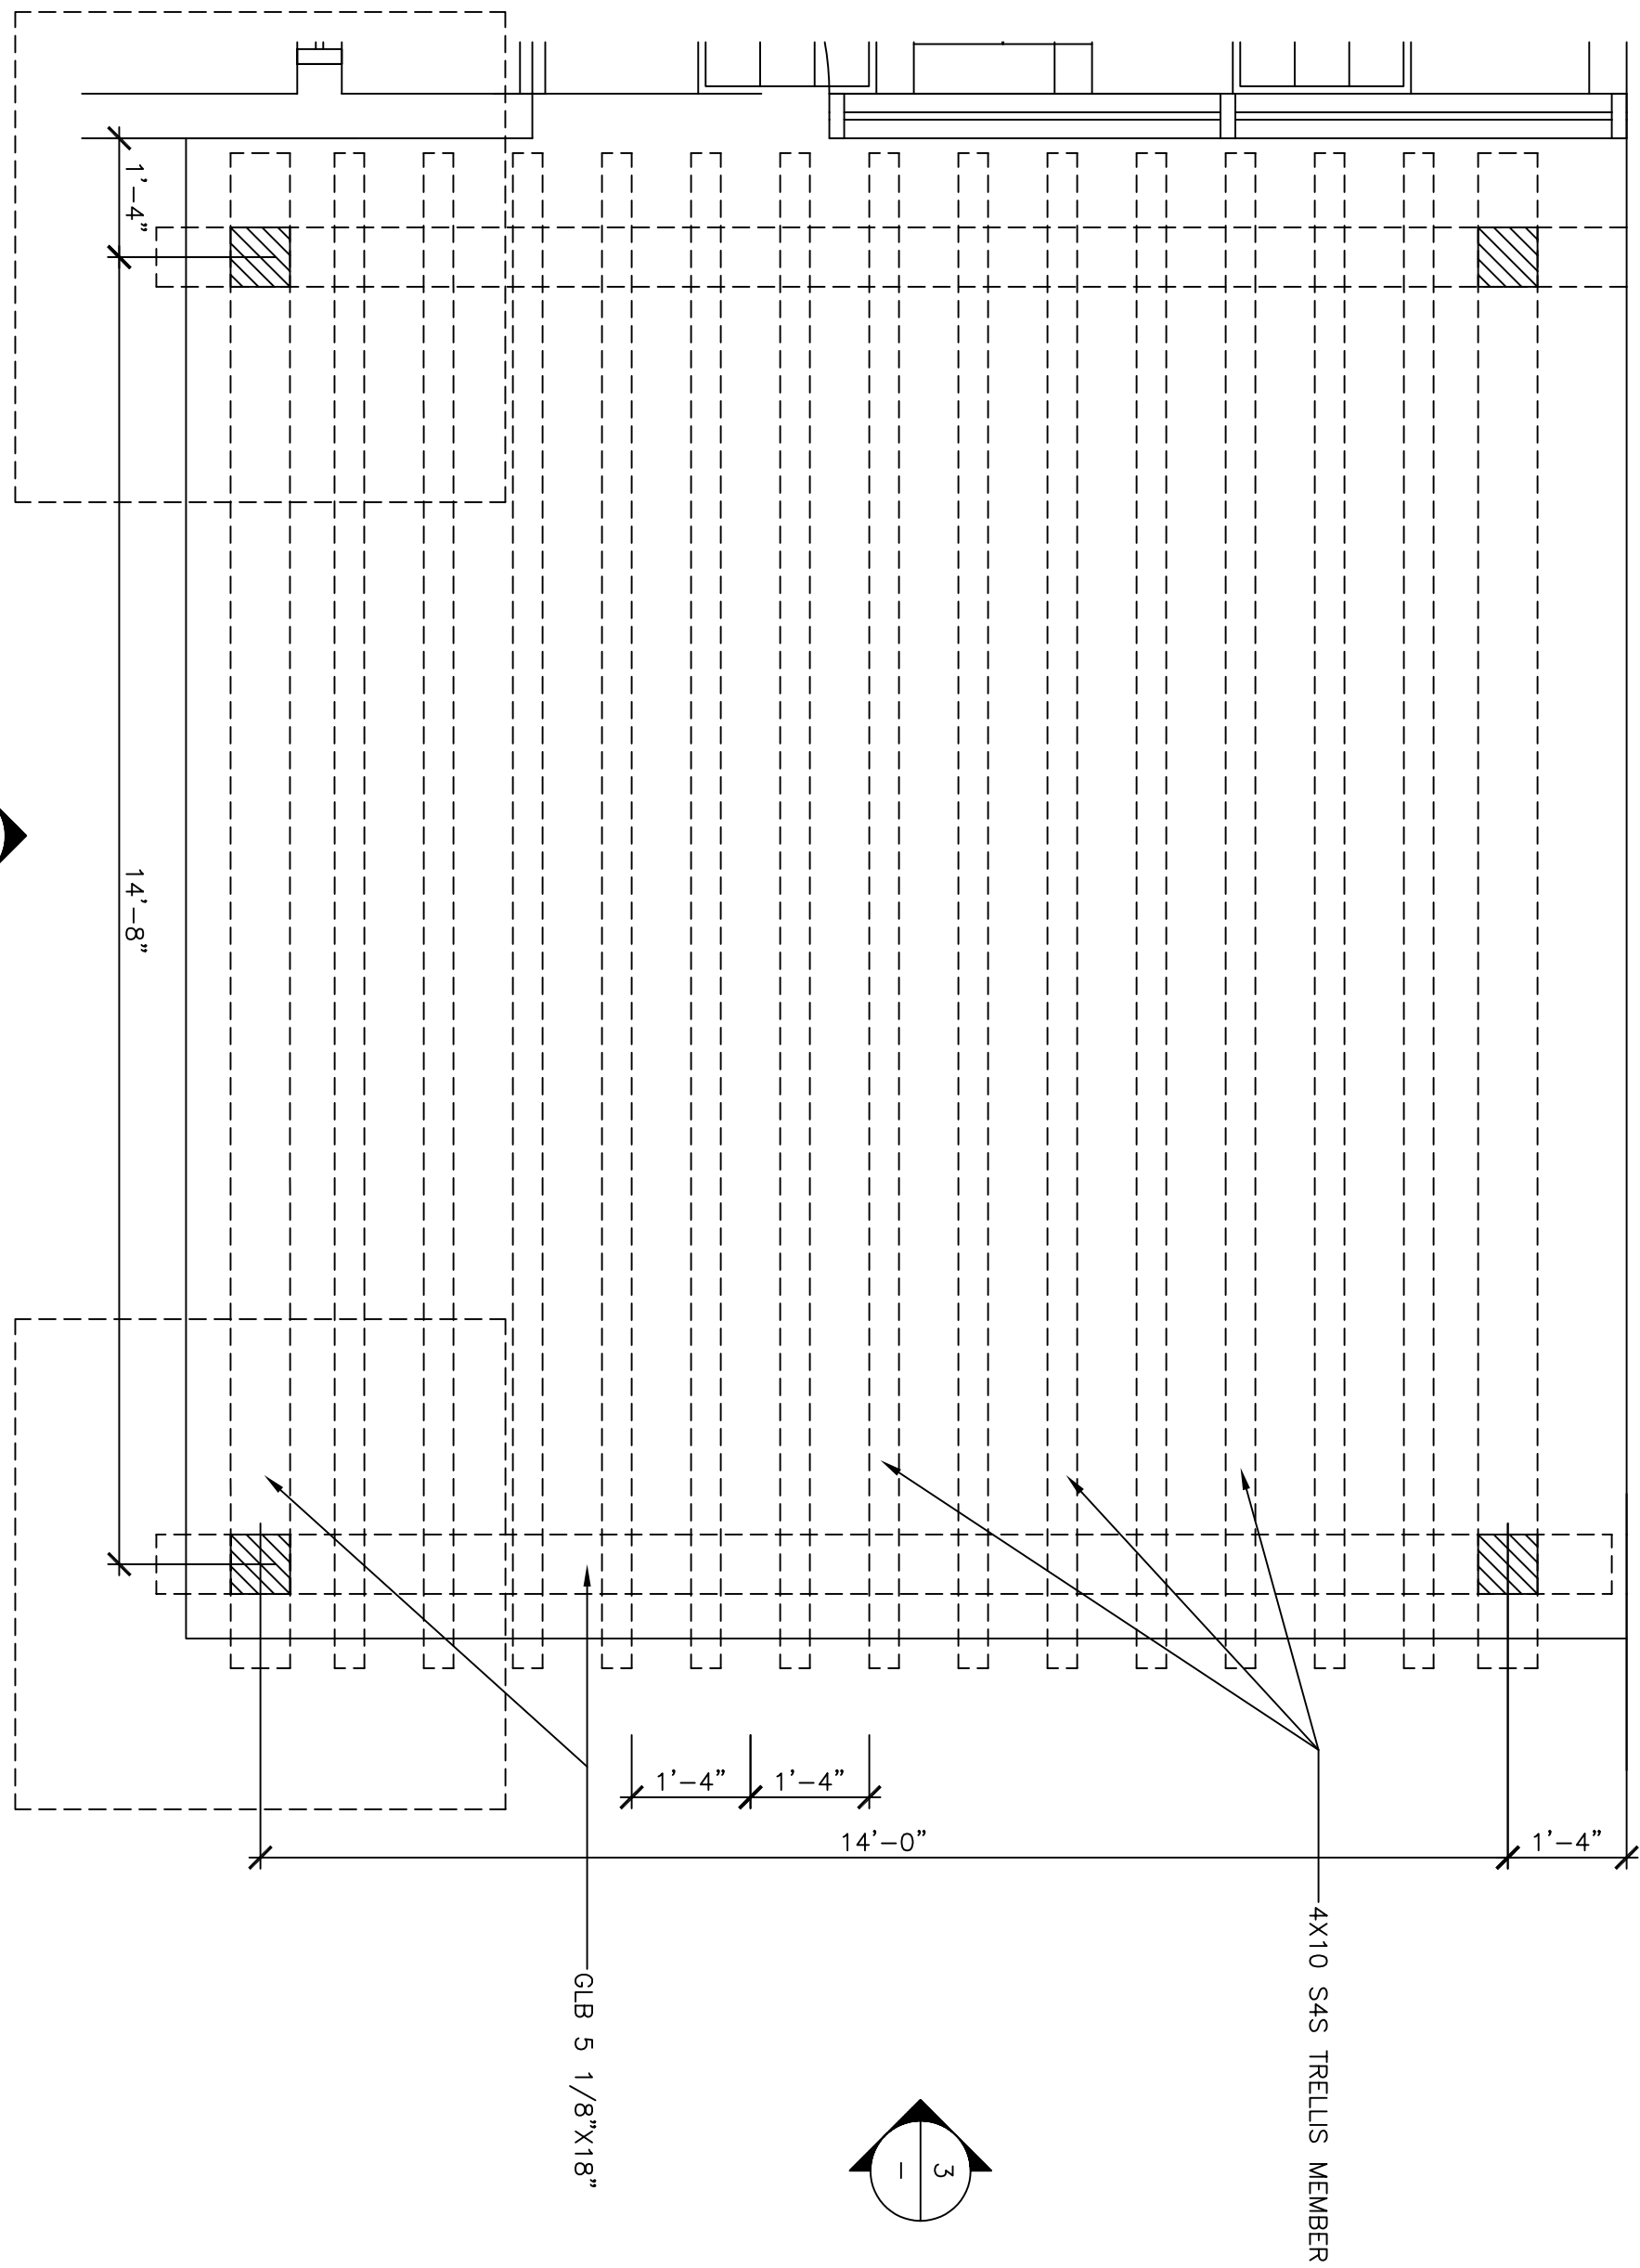

TRELLIS PLAN

1


SCALE: 1/2"=1'-0"

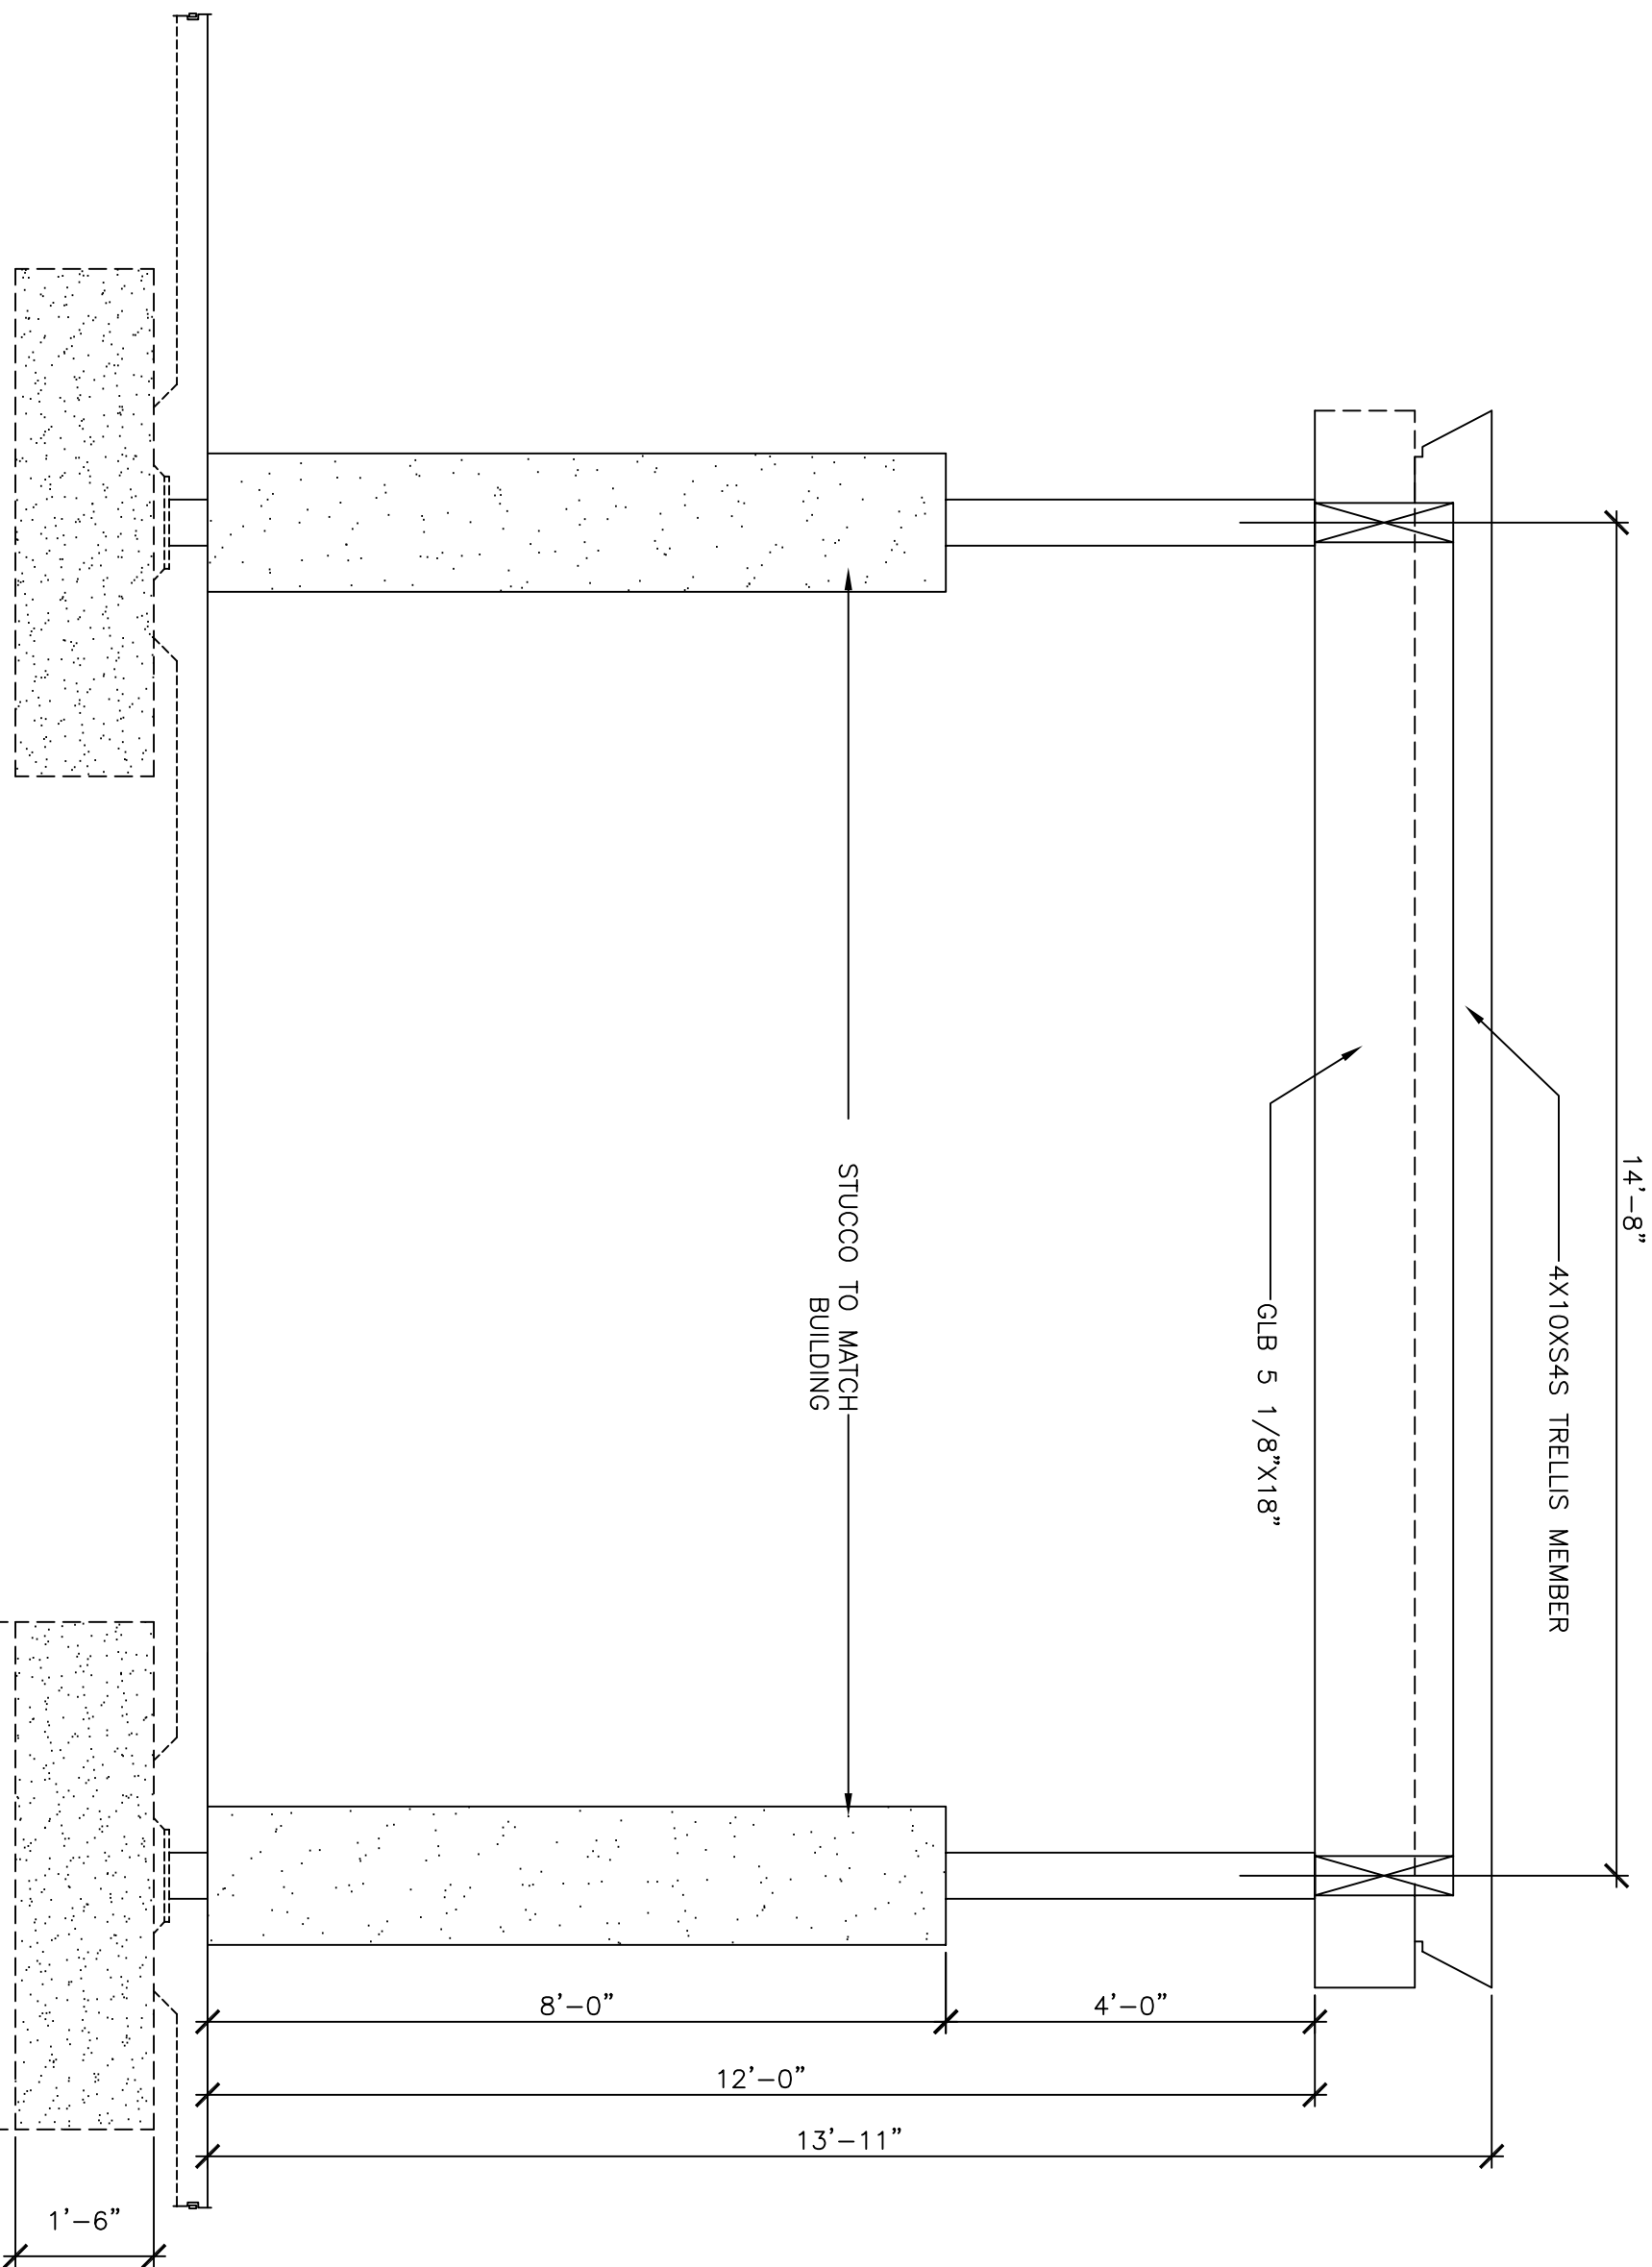

ELEVATION 1

2

SCALE: 1/2"=1'-0"

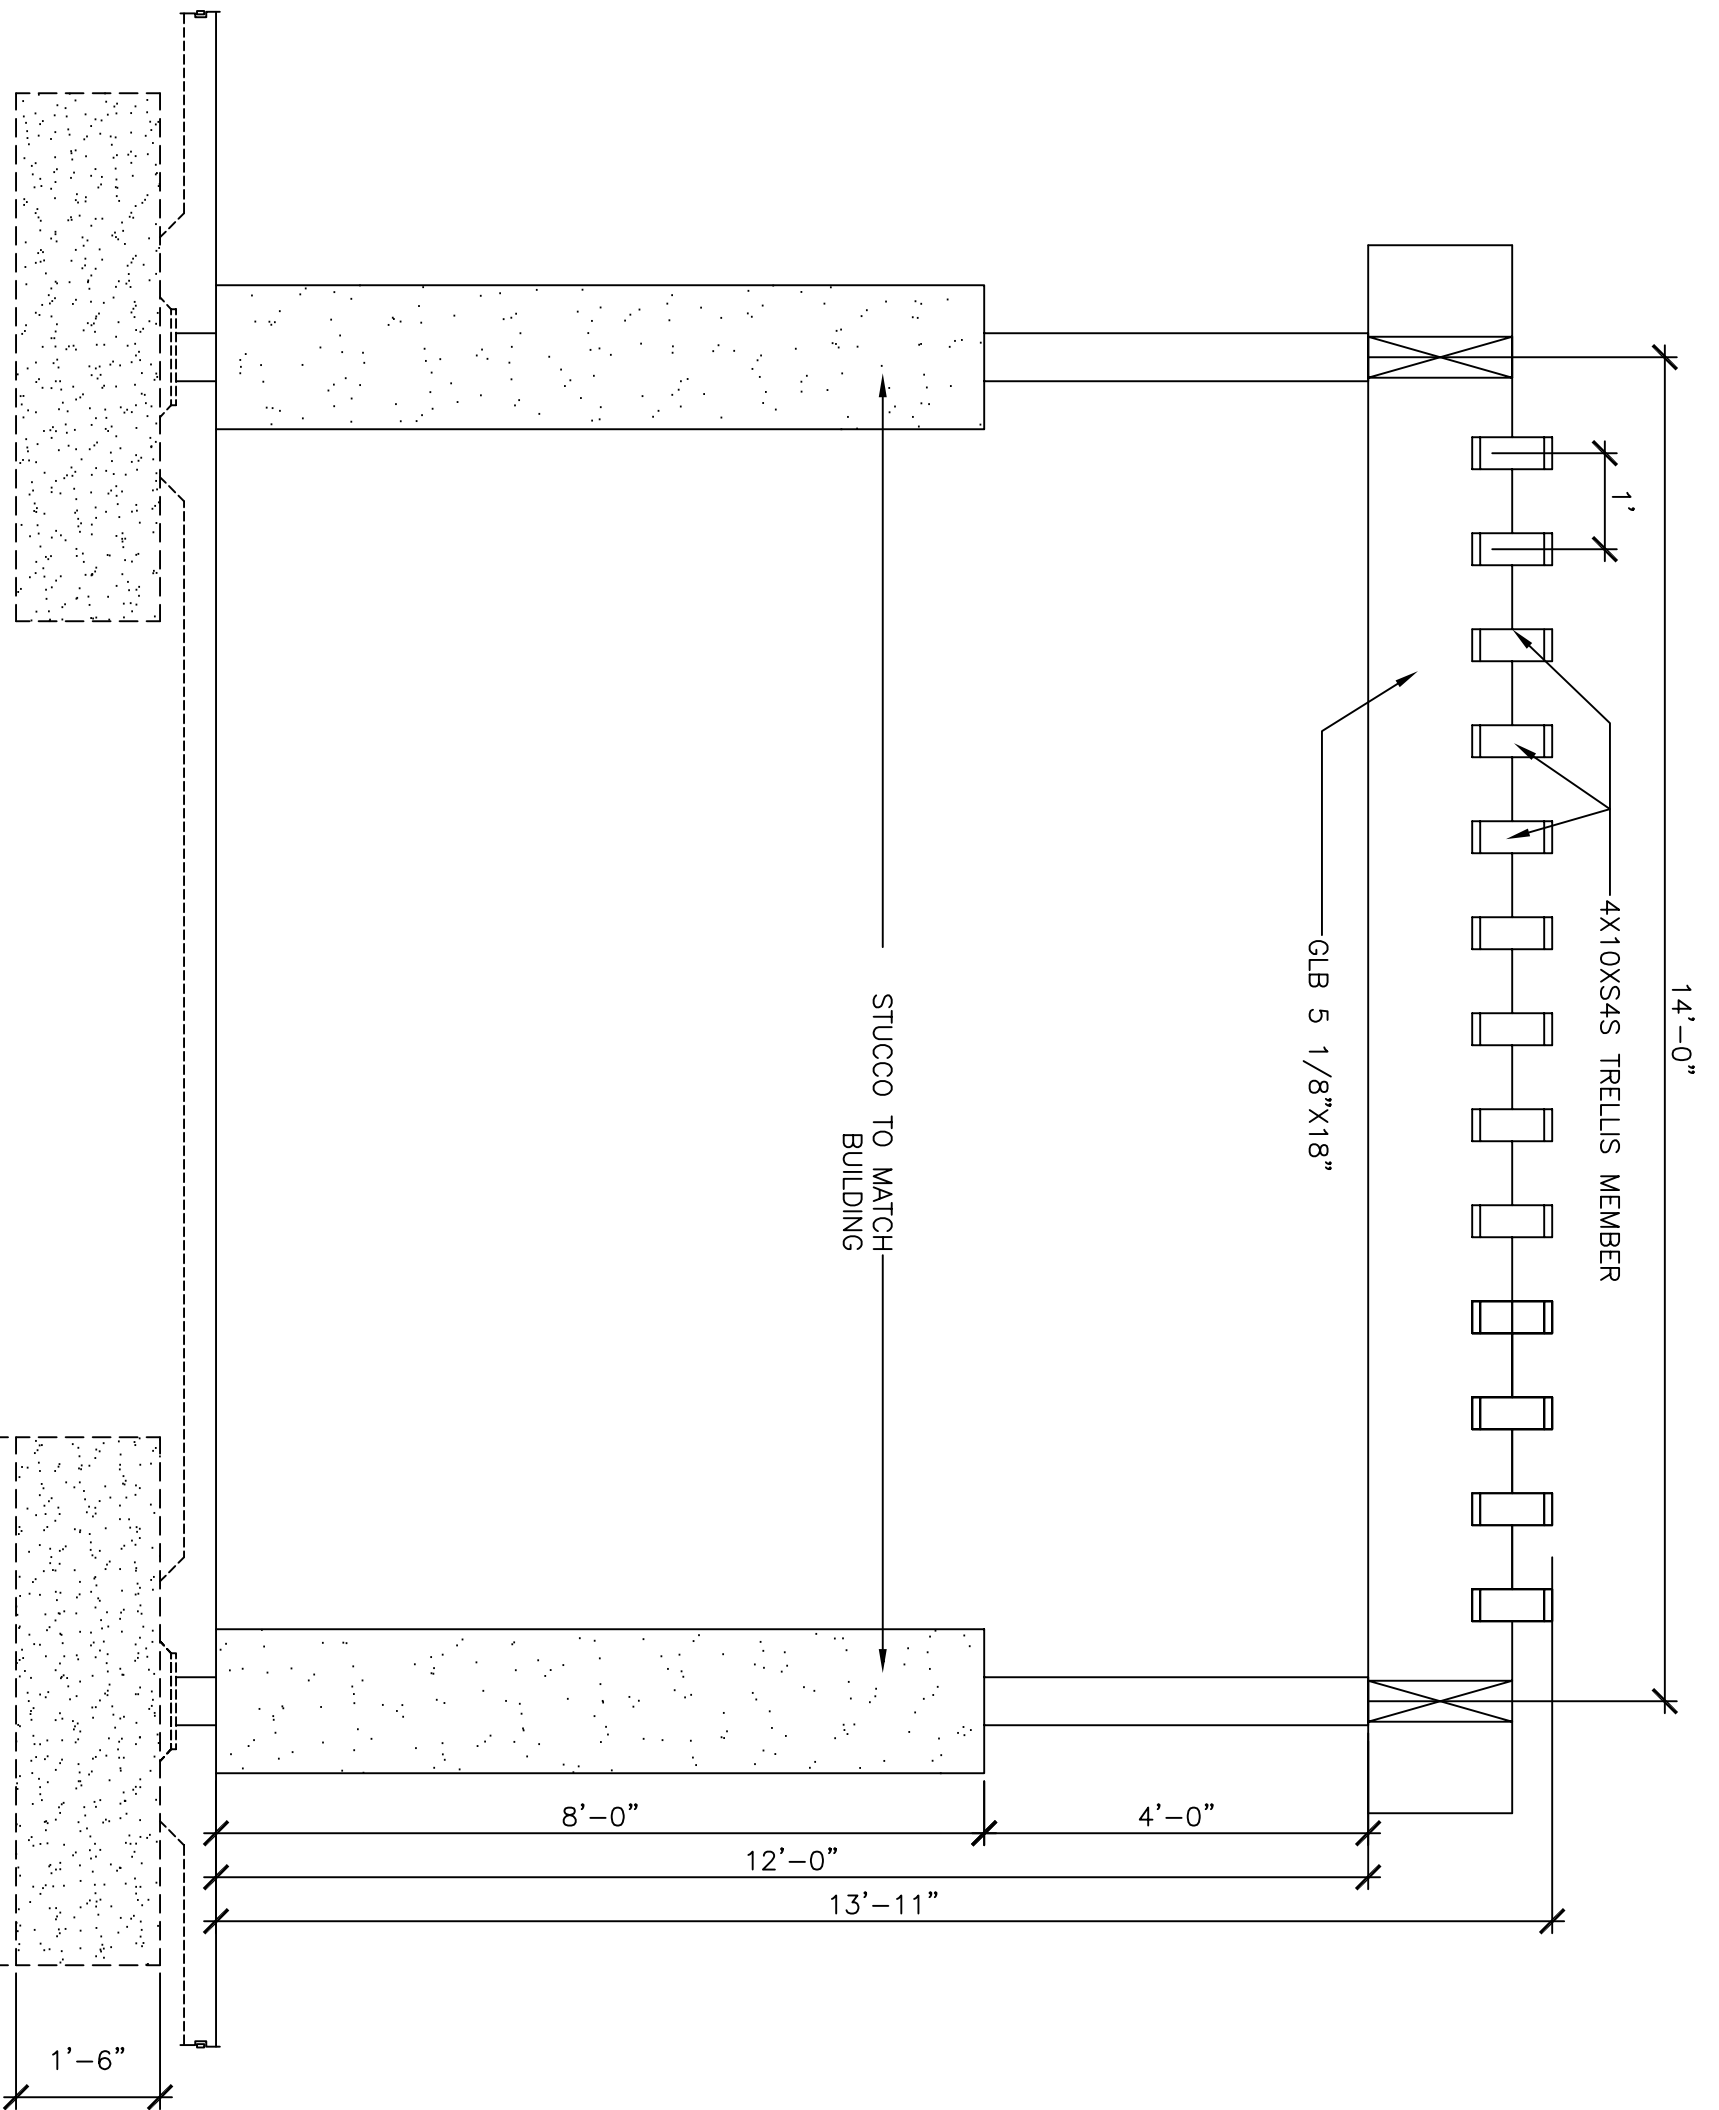

ELEVATION 2

3

SCALE: 1/2"=1'-0"