






PRINCE & REAL ESTATE HOLDINGS, INC.
RIVERSIDE COUNTY TRAVEL ZONE, LLC
COO & CO-FOUNDER

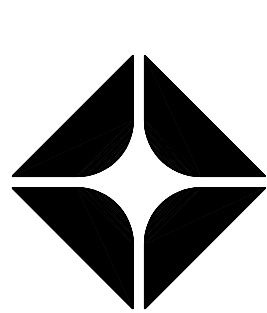

BR
WEST COAST PRODUCTS, LLC

CASA ENGINEERING INC.
STRUCTURAL DESIGN AND ANALYSIS
7950 SILVERTON AVE., SUITE 210
SAN DIEGO, CA 92126
TEL: (858) 695-2761
FAX: (858) 695-3367

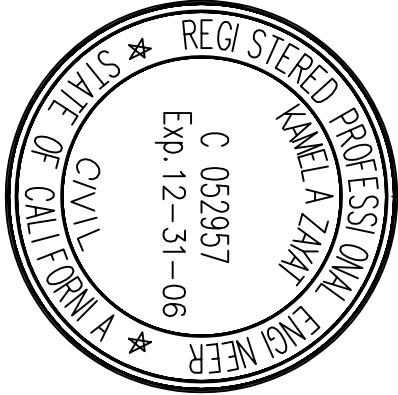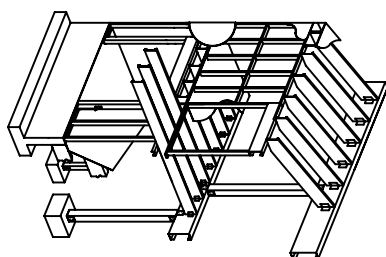

FIRST SUBMITTAL	04-26-04


Sheet Title:

SLAB STEEL
PLACEMENT PLAN

Date:	04-26-04	Scale:	1/8" = 1'-0"
Project Number:	05004	CAD File:	

Sheet Number:

S — 3

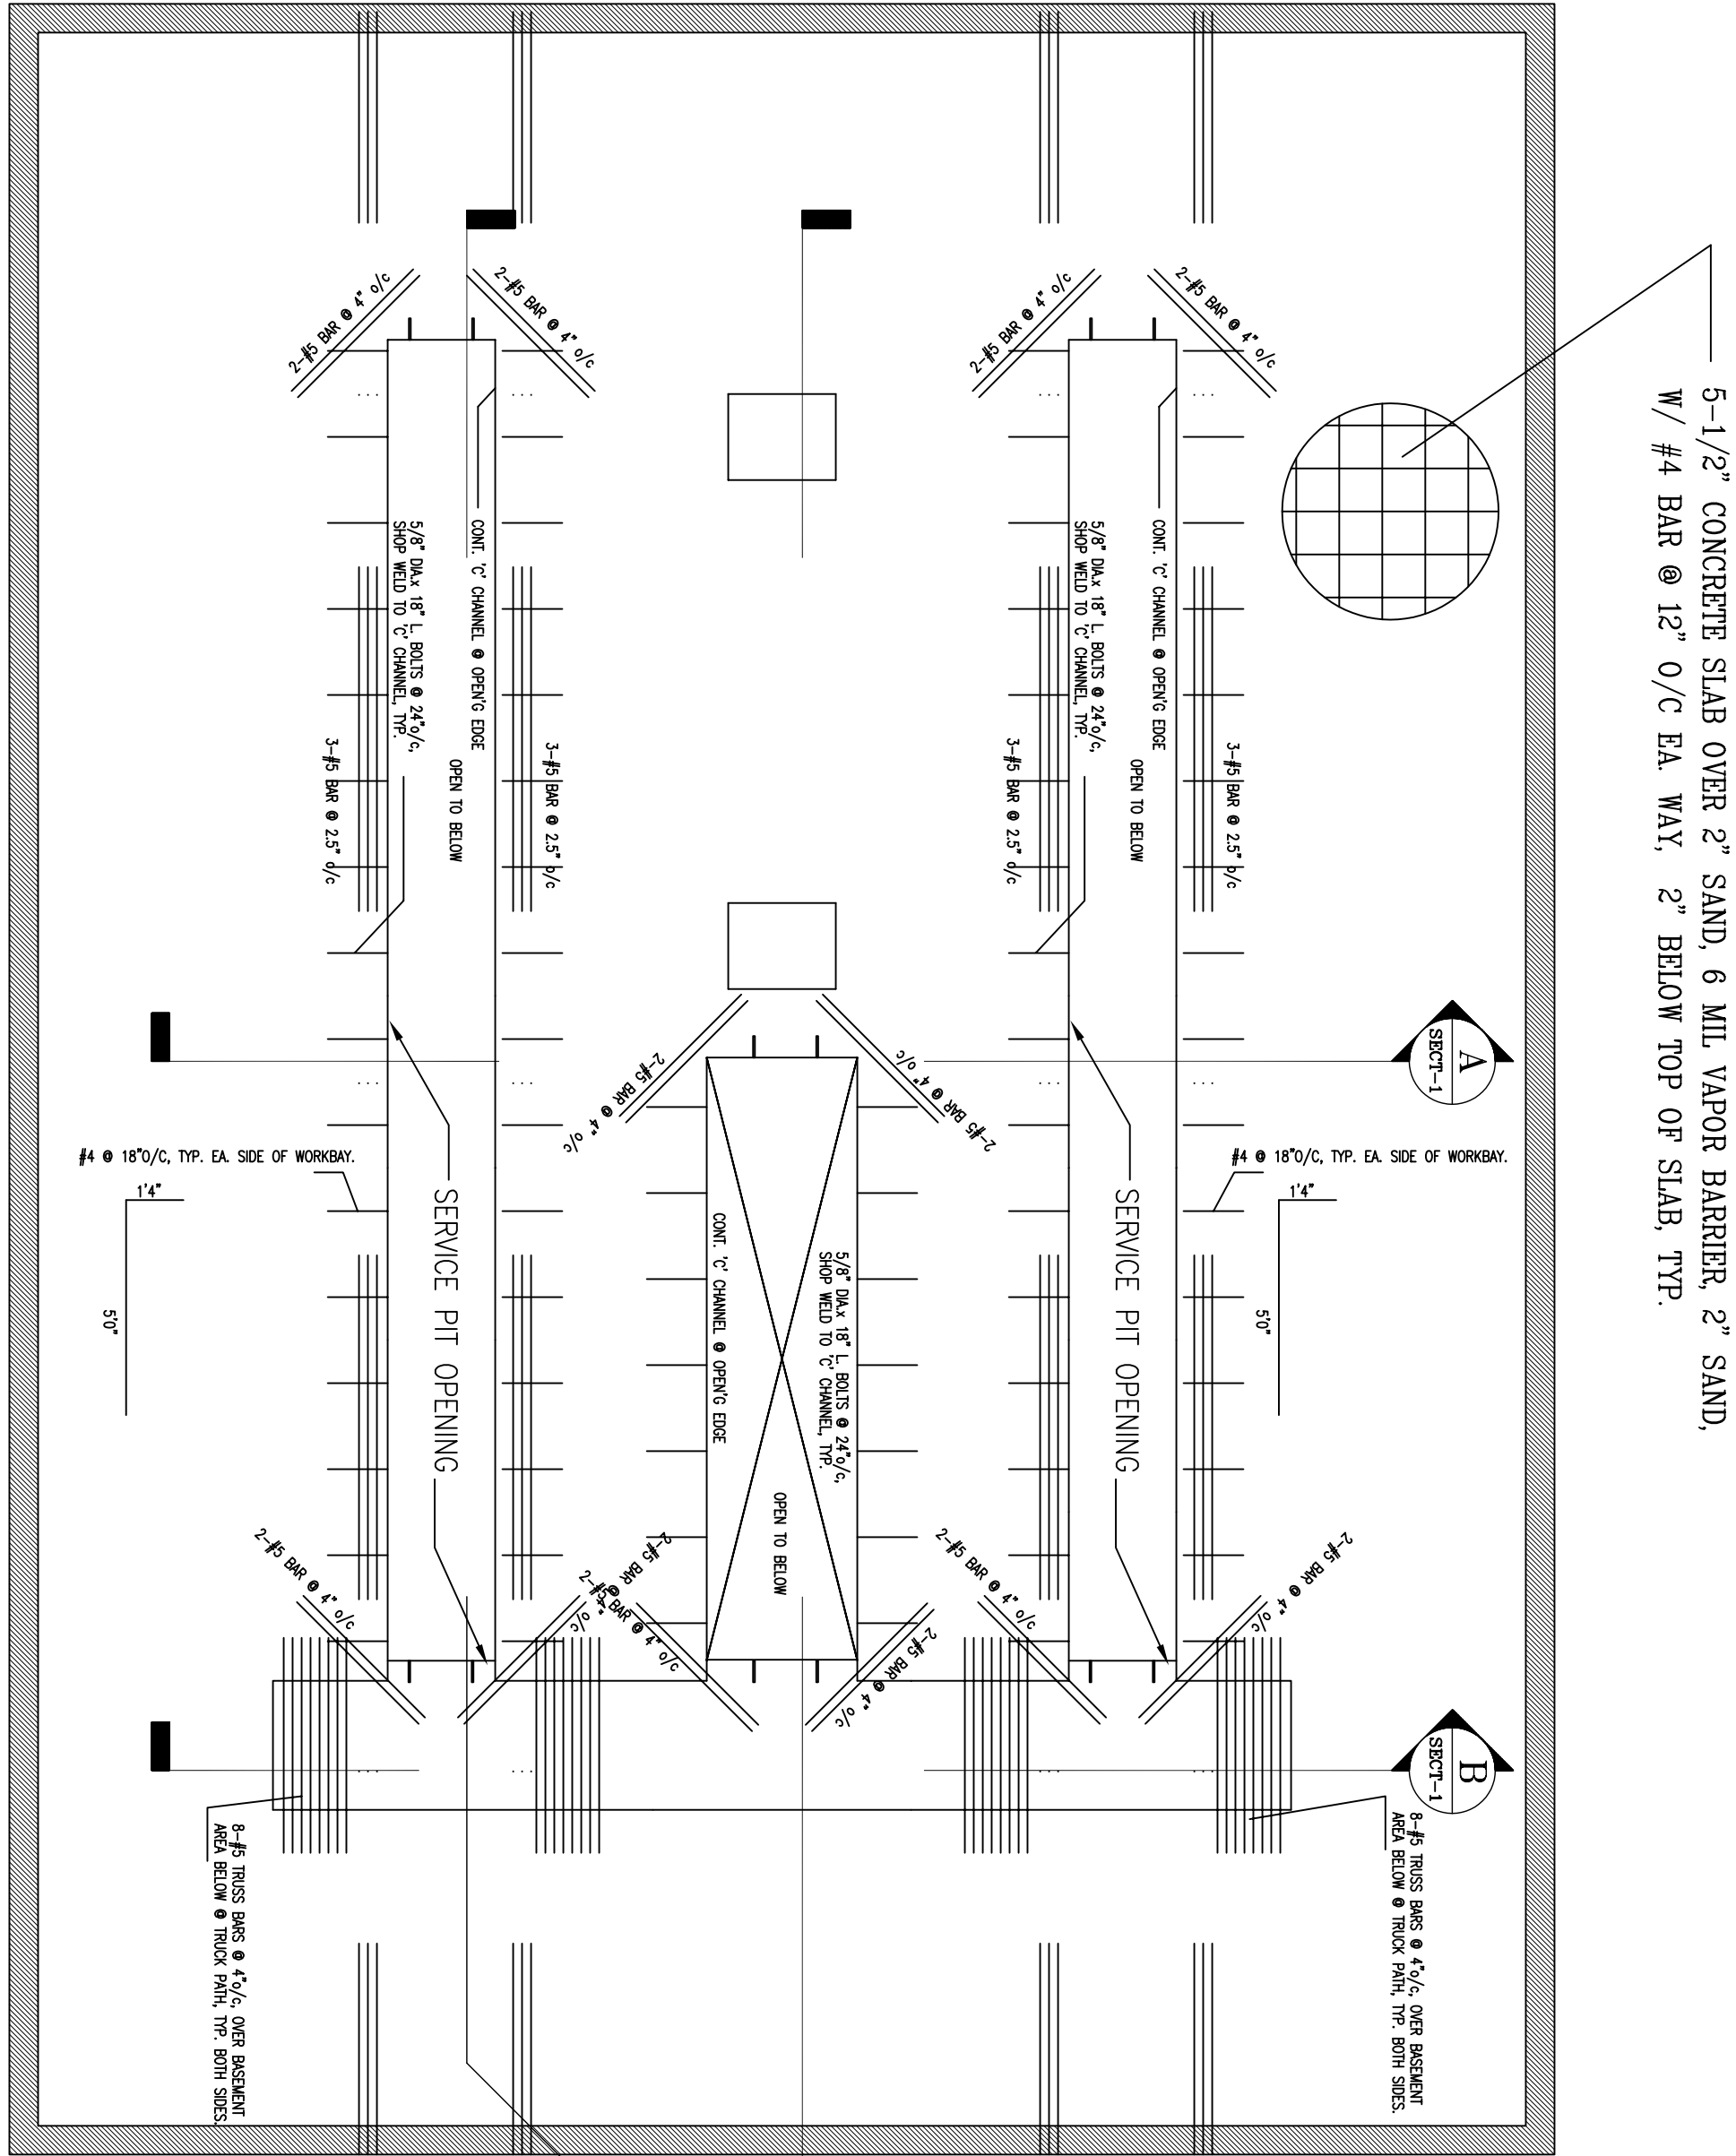

SLAB STEEL PLACEMENT PLAN