


PROPOSED SIGN ELEVATIONS



C MULTI-TENANT FREEWAY TWIN POLE SIGN (TOP SECTION)

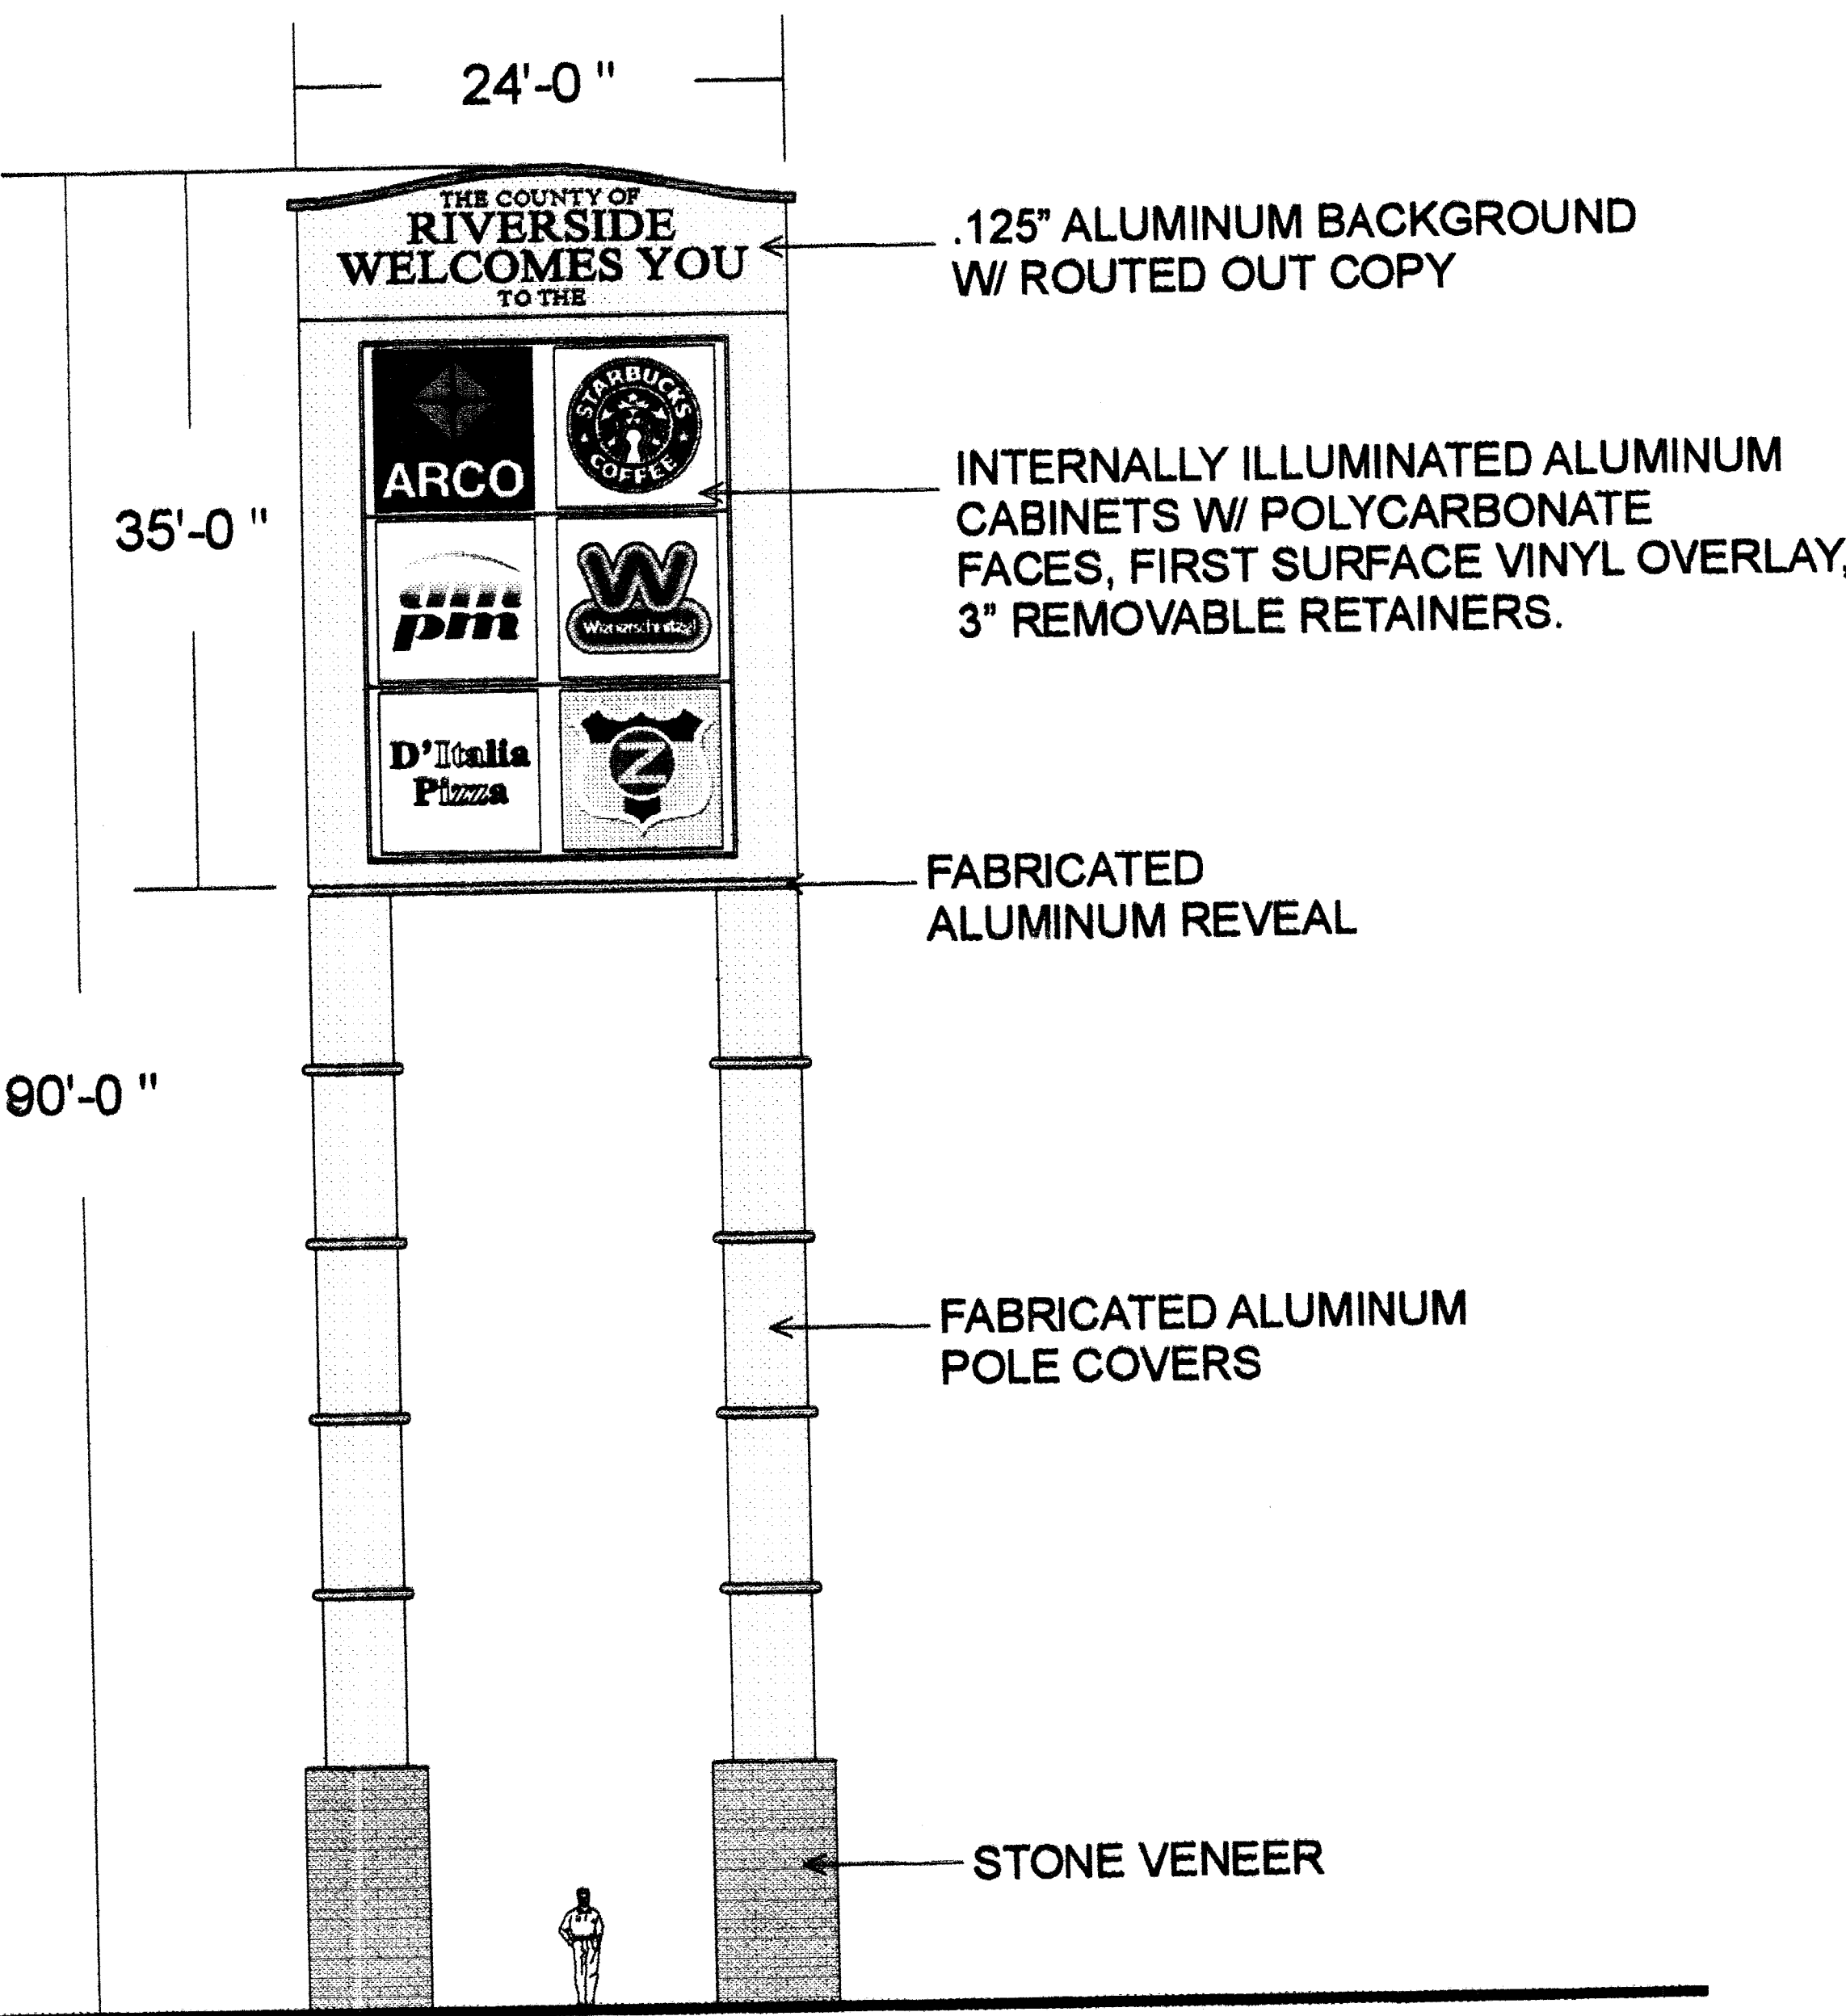

C MULTI-TENANT FREEWAY TWIN POLE SIGN 840 SQ.FT.
QTY: ONE (1) SCALE: 1/16" = 1'
FRONT VIEW
DOUBLE FACE
INTERNALLY ILLUMINATED

COUNTY OF RIVERSIDE
DEPARTMENT OF
BUILDING AND SAFETY
APPROVED
REVIEWED BY: *[Signature]* 1-8-07
DAVE LEON
Approval of these
plans is given for the
purpose of an
approval of the
plans only. The
plans must be
approved by the
County Engineer
before construction
begins.

SIGN PLAN

1410 N. DALY STREET
ANAHEIM,
Donco & Sons, Inc.
(714) 254-0099
ST. LIC. # 435616
C-10, 45, 61

PROJECT ADDRESS:
NEW ARCO STATION
23261 CAJALCO EXWY
PERRIS, CA 92571

DATE: 3-29-07
REVISION
1 5-14-07
2
3
4

SCALE:
NTS
SHEET NUMBER
3 OF 9
DRAWN
A.SICARI