




25' HIGH GOAL POST  
PART# AM1806C000 169 SQ. FT.

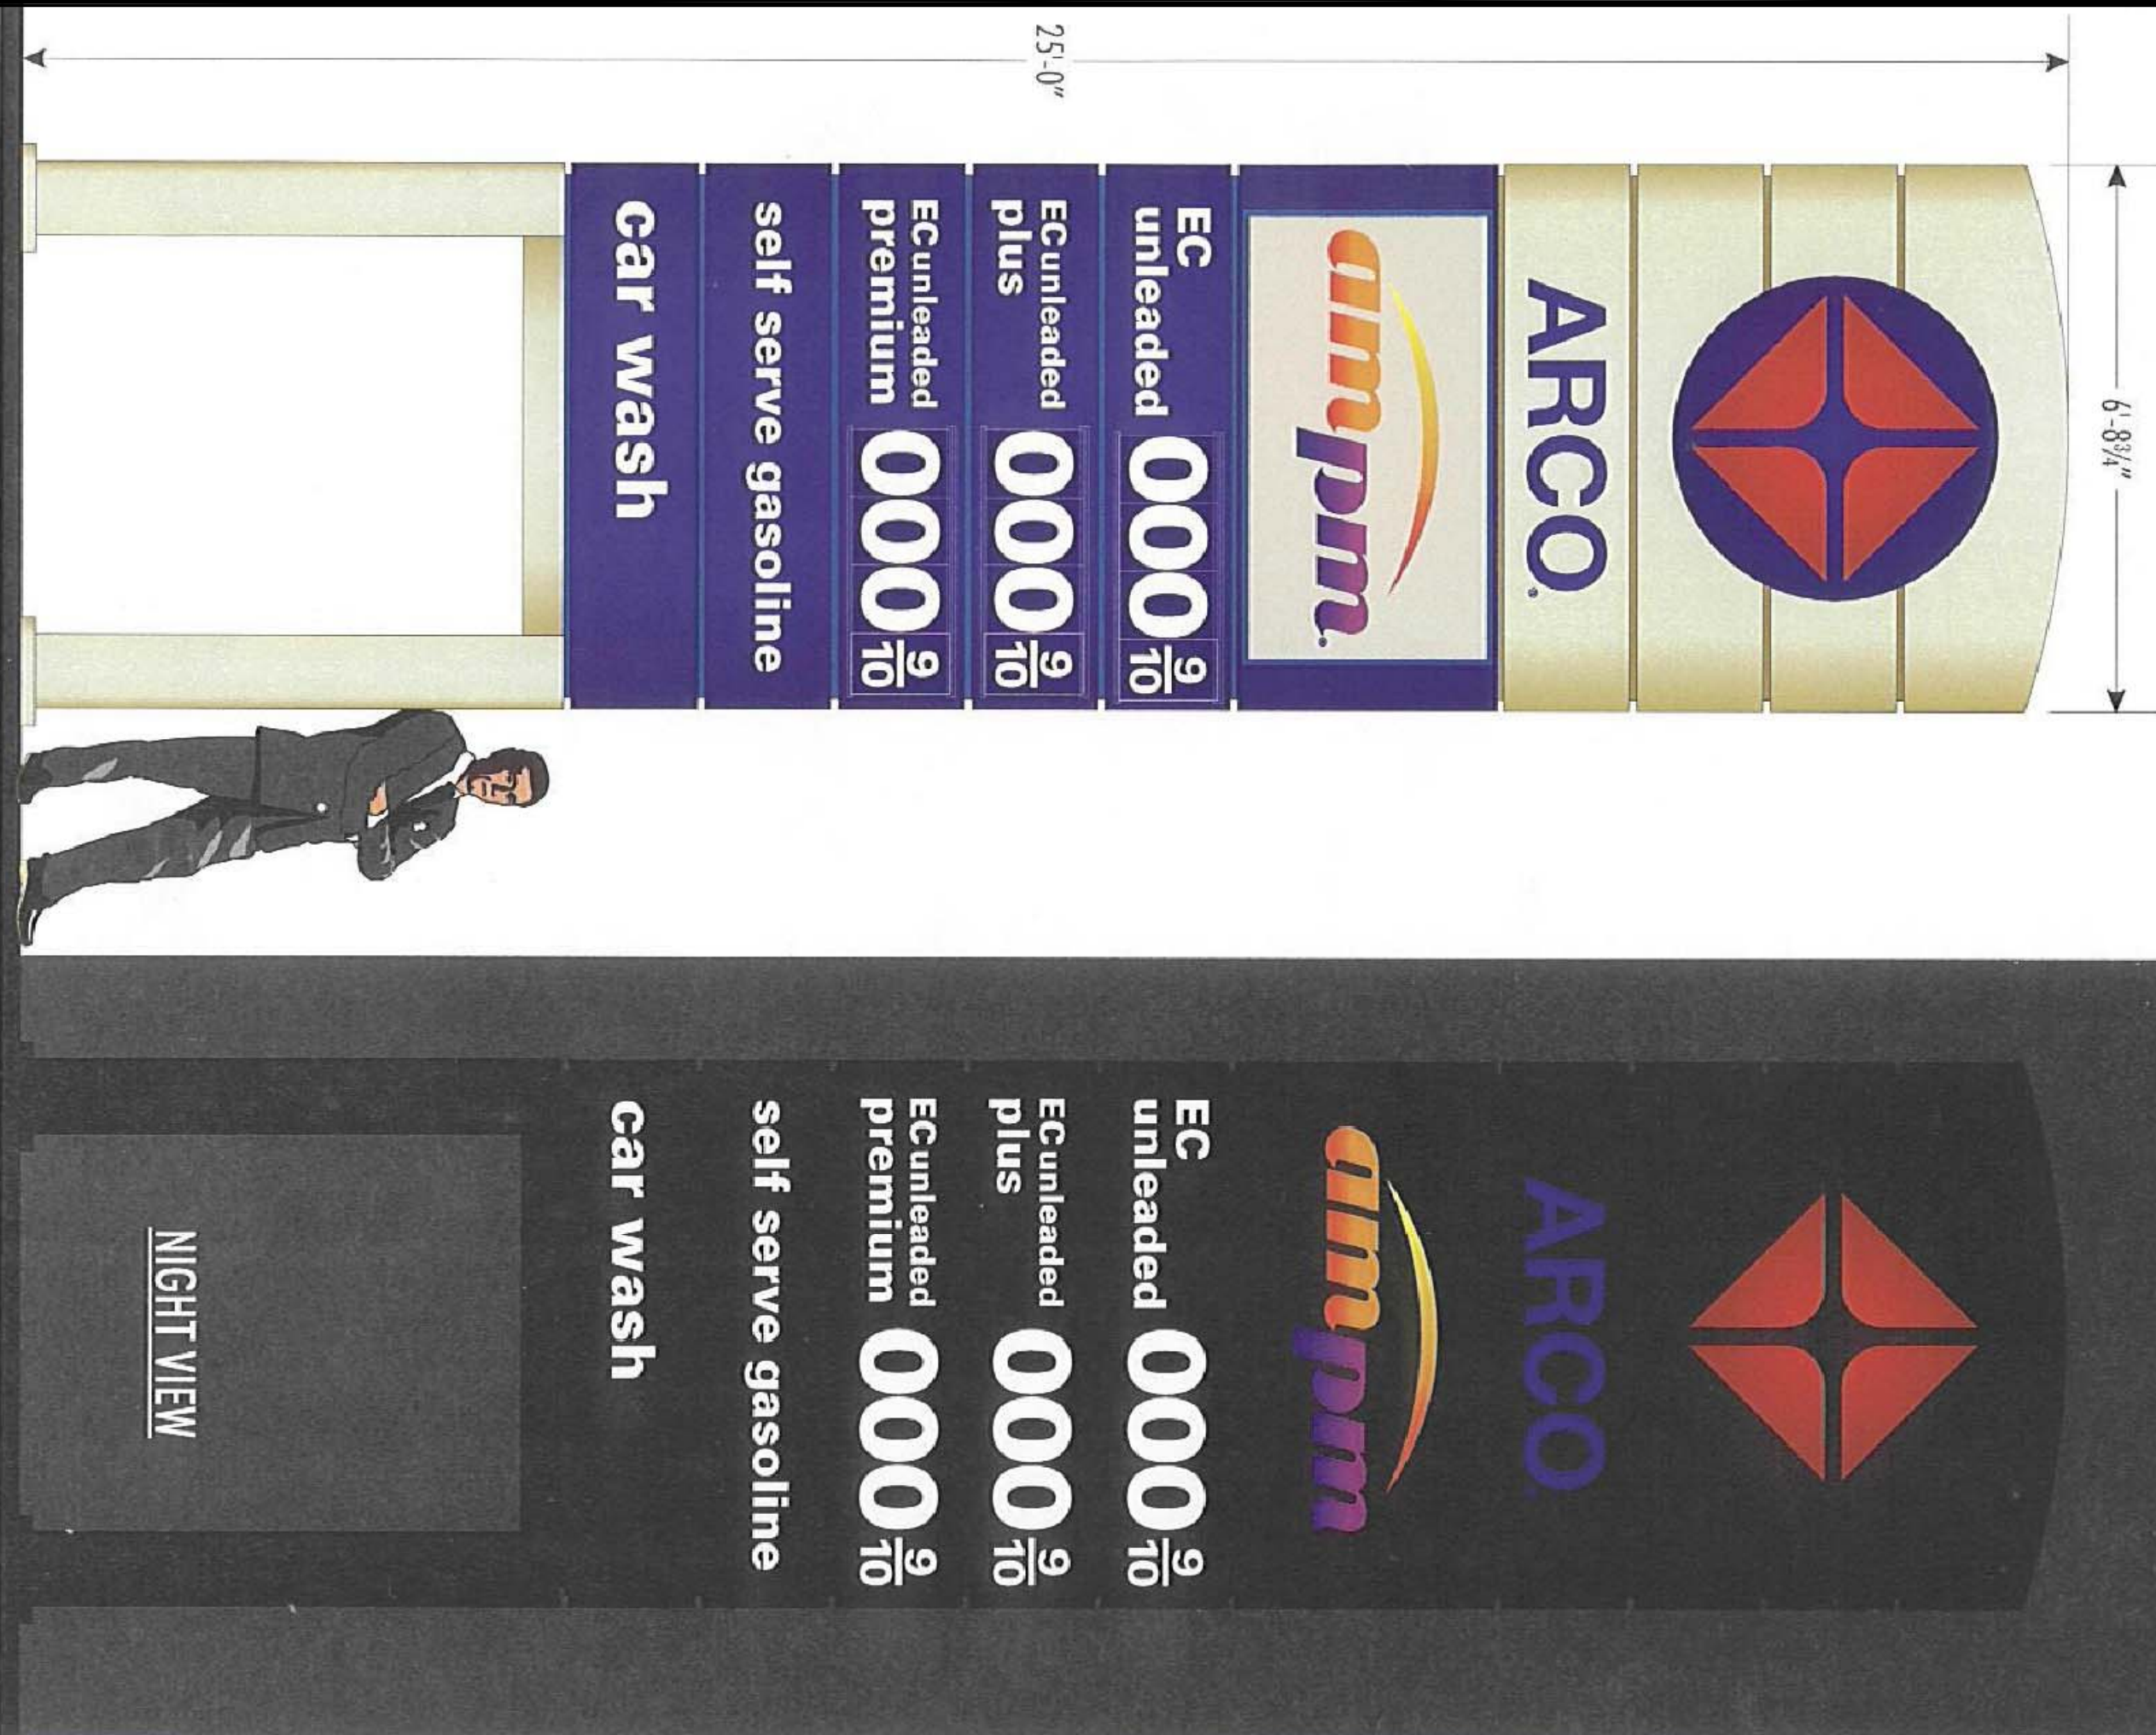


1 25' HIGH SIGNAGE ELEVATION  
SCALE: 1/2"=1'-0"

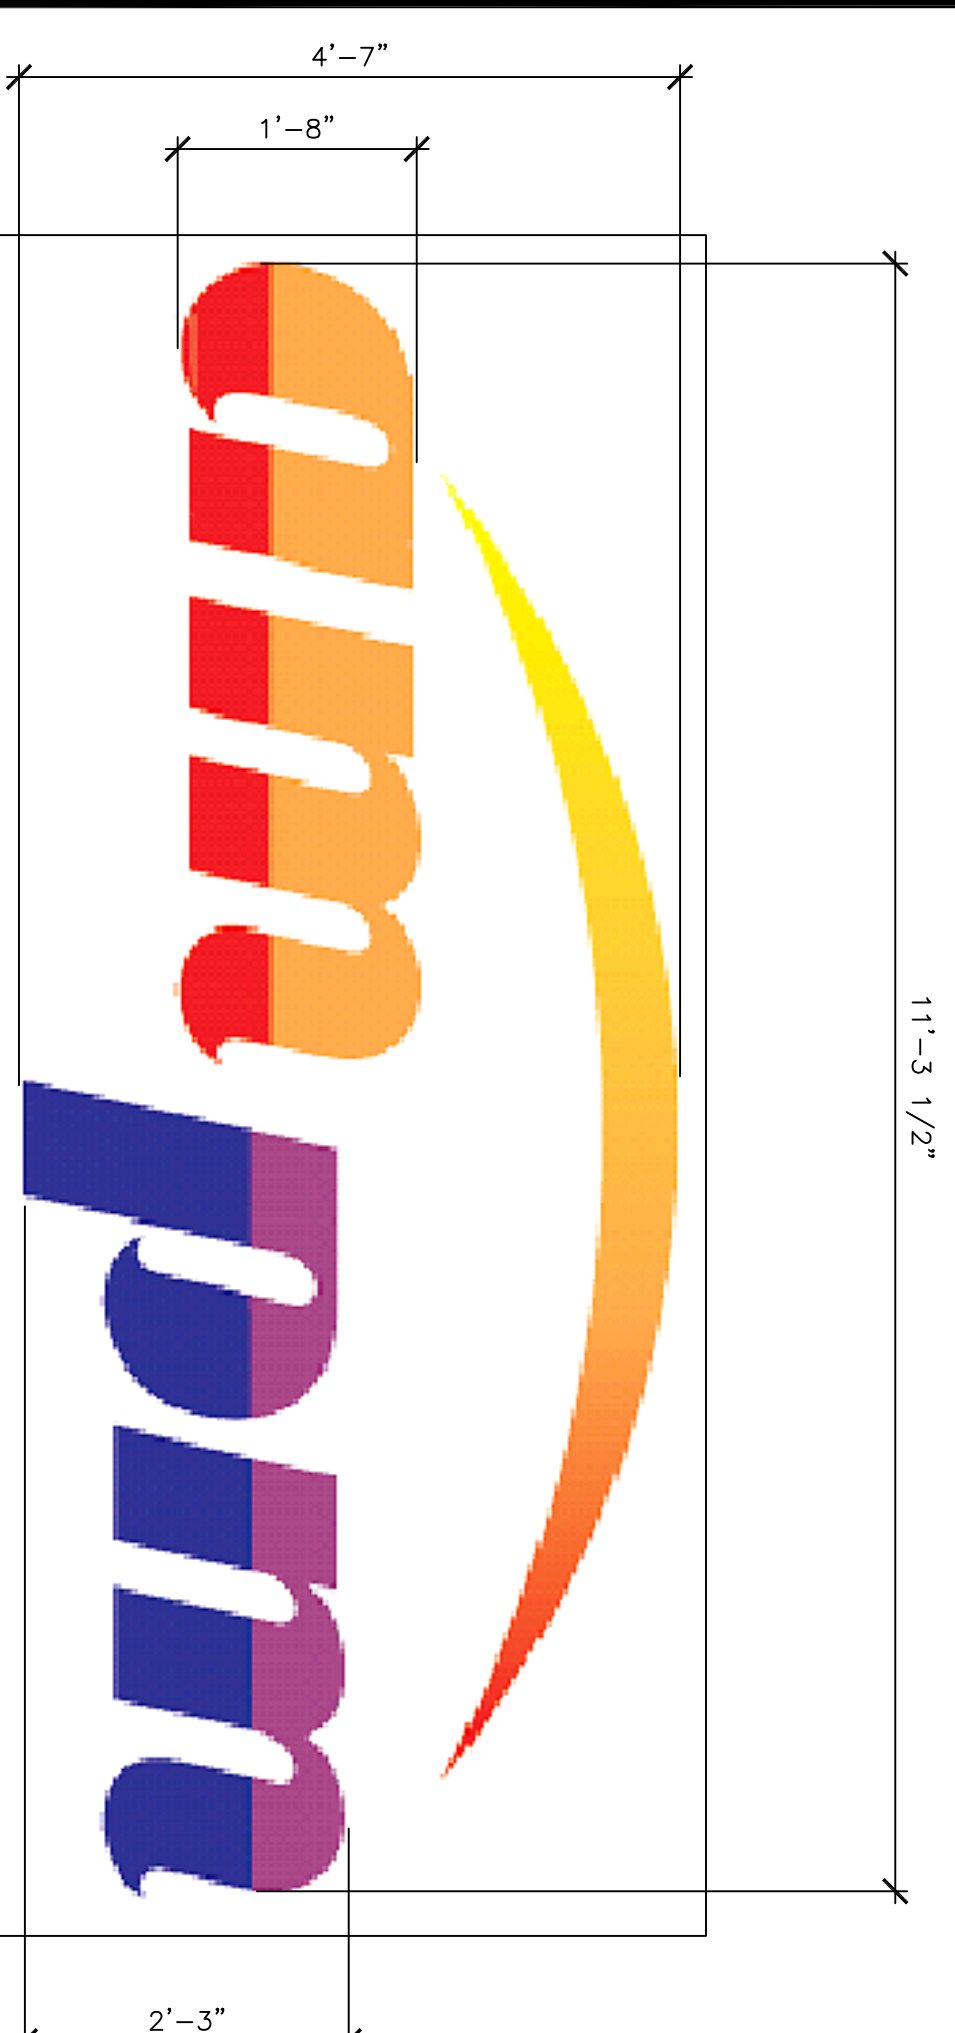


2 CONVENIENCE STORE ENTRY SIGN  
SCALE: 3/4"=1'-0" (INTERNALLY ILLUMINATED)

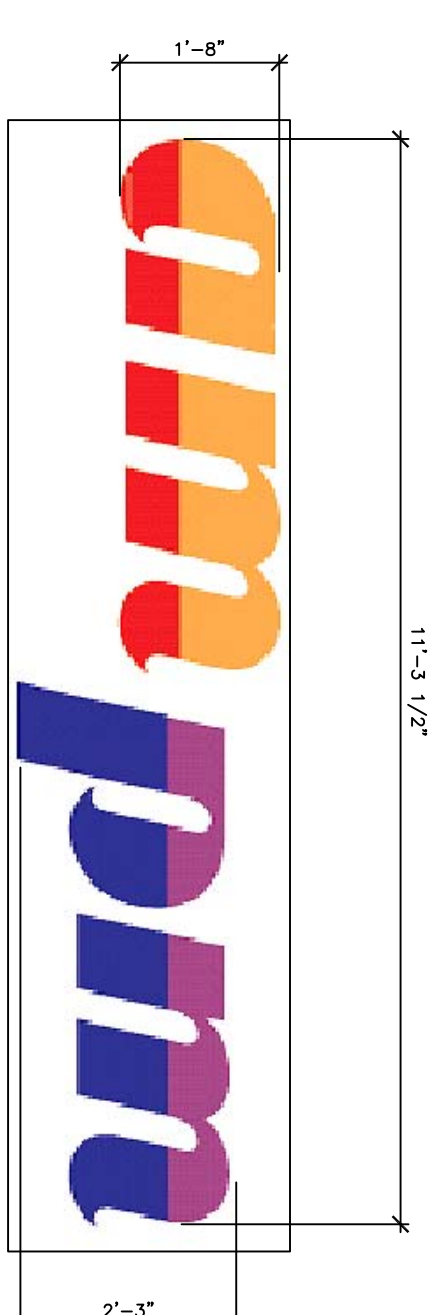


3 CONVENIENCE STORE WALL SIGN  
SCALE: 3/4"=1'-0" (INTERNALLY ILLUMINATED)

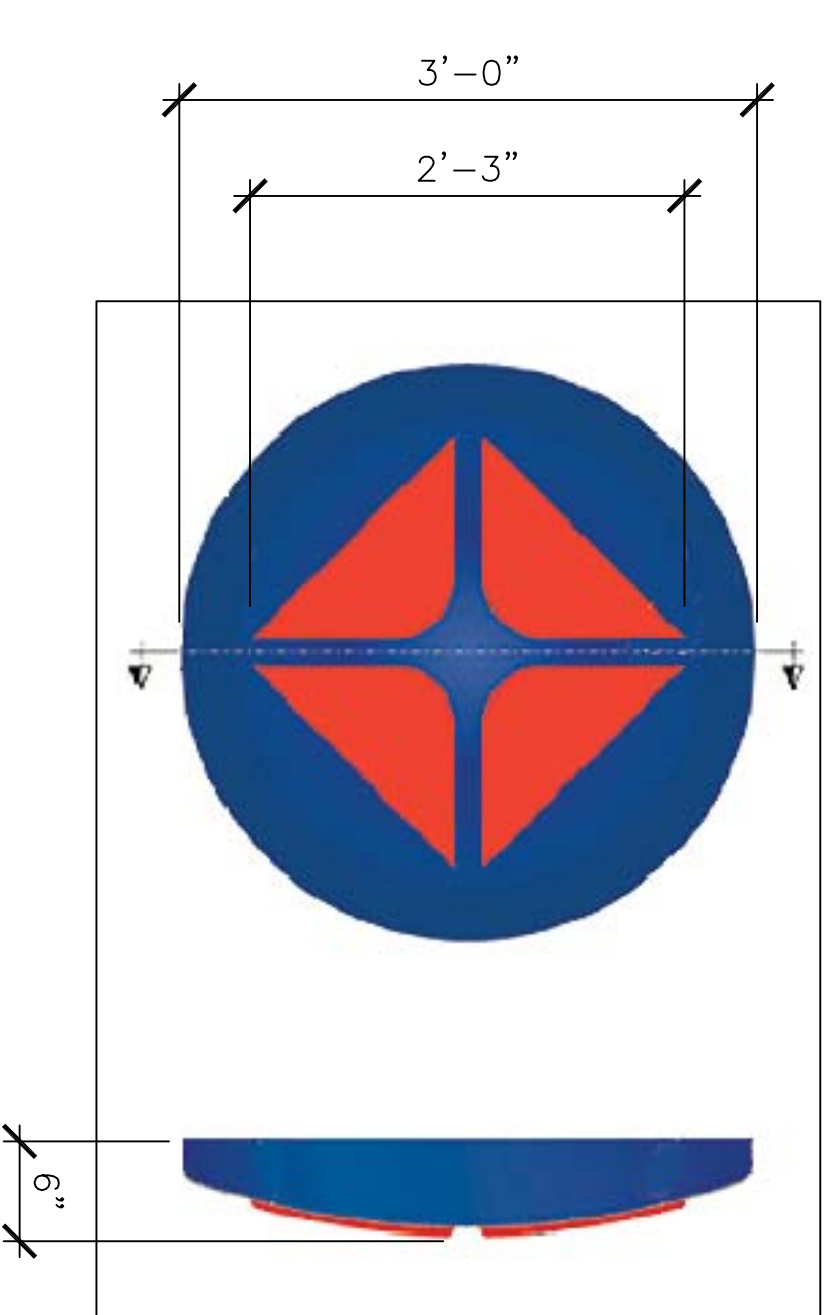


4 CANOPY SPARK LOGO (ILLUMINATED)  
SCALE: 1"=1'-0"

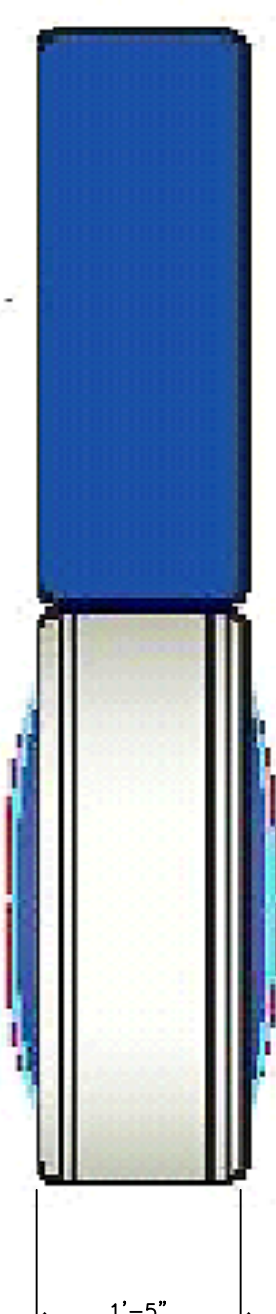


5 6' HIGH MONUMENT SIGN  
SCALE: 3/4"=1'-0"

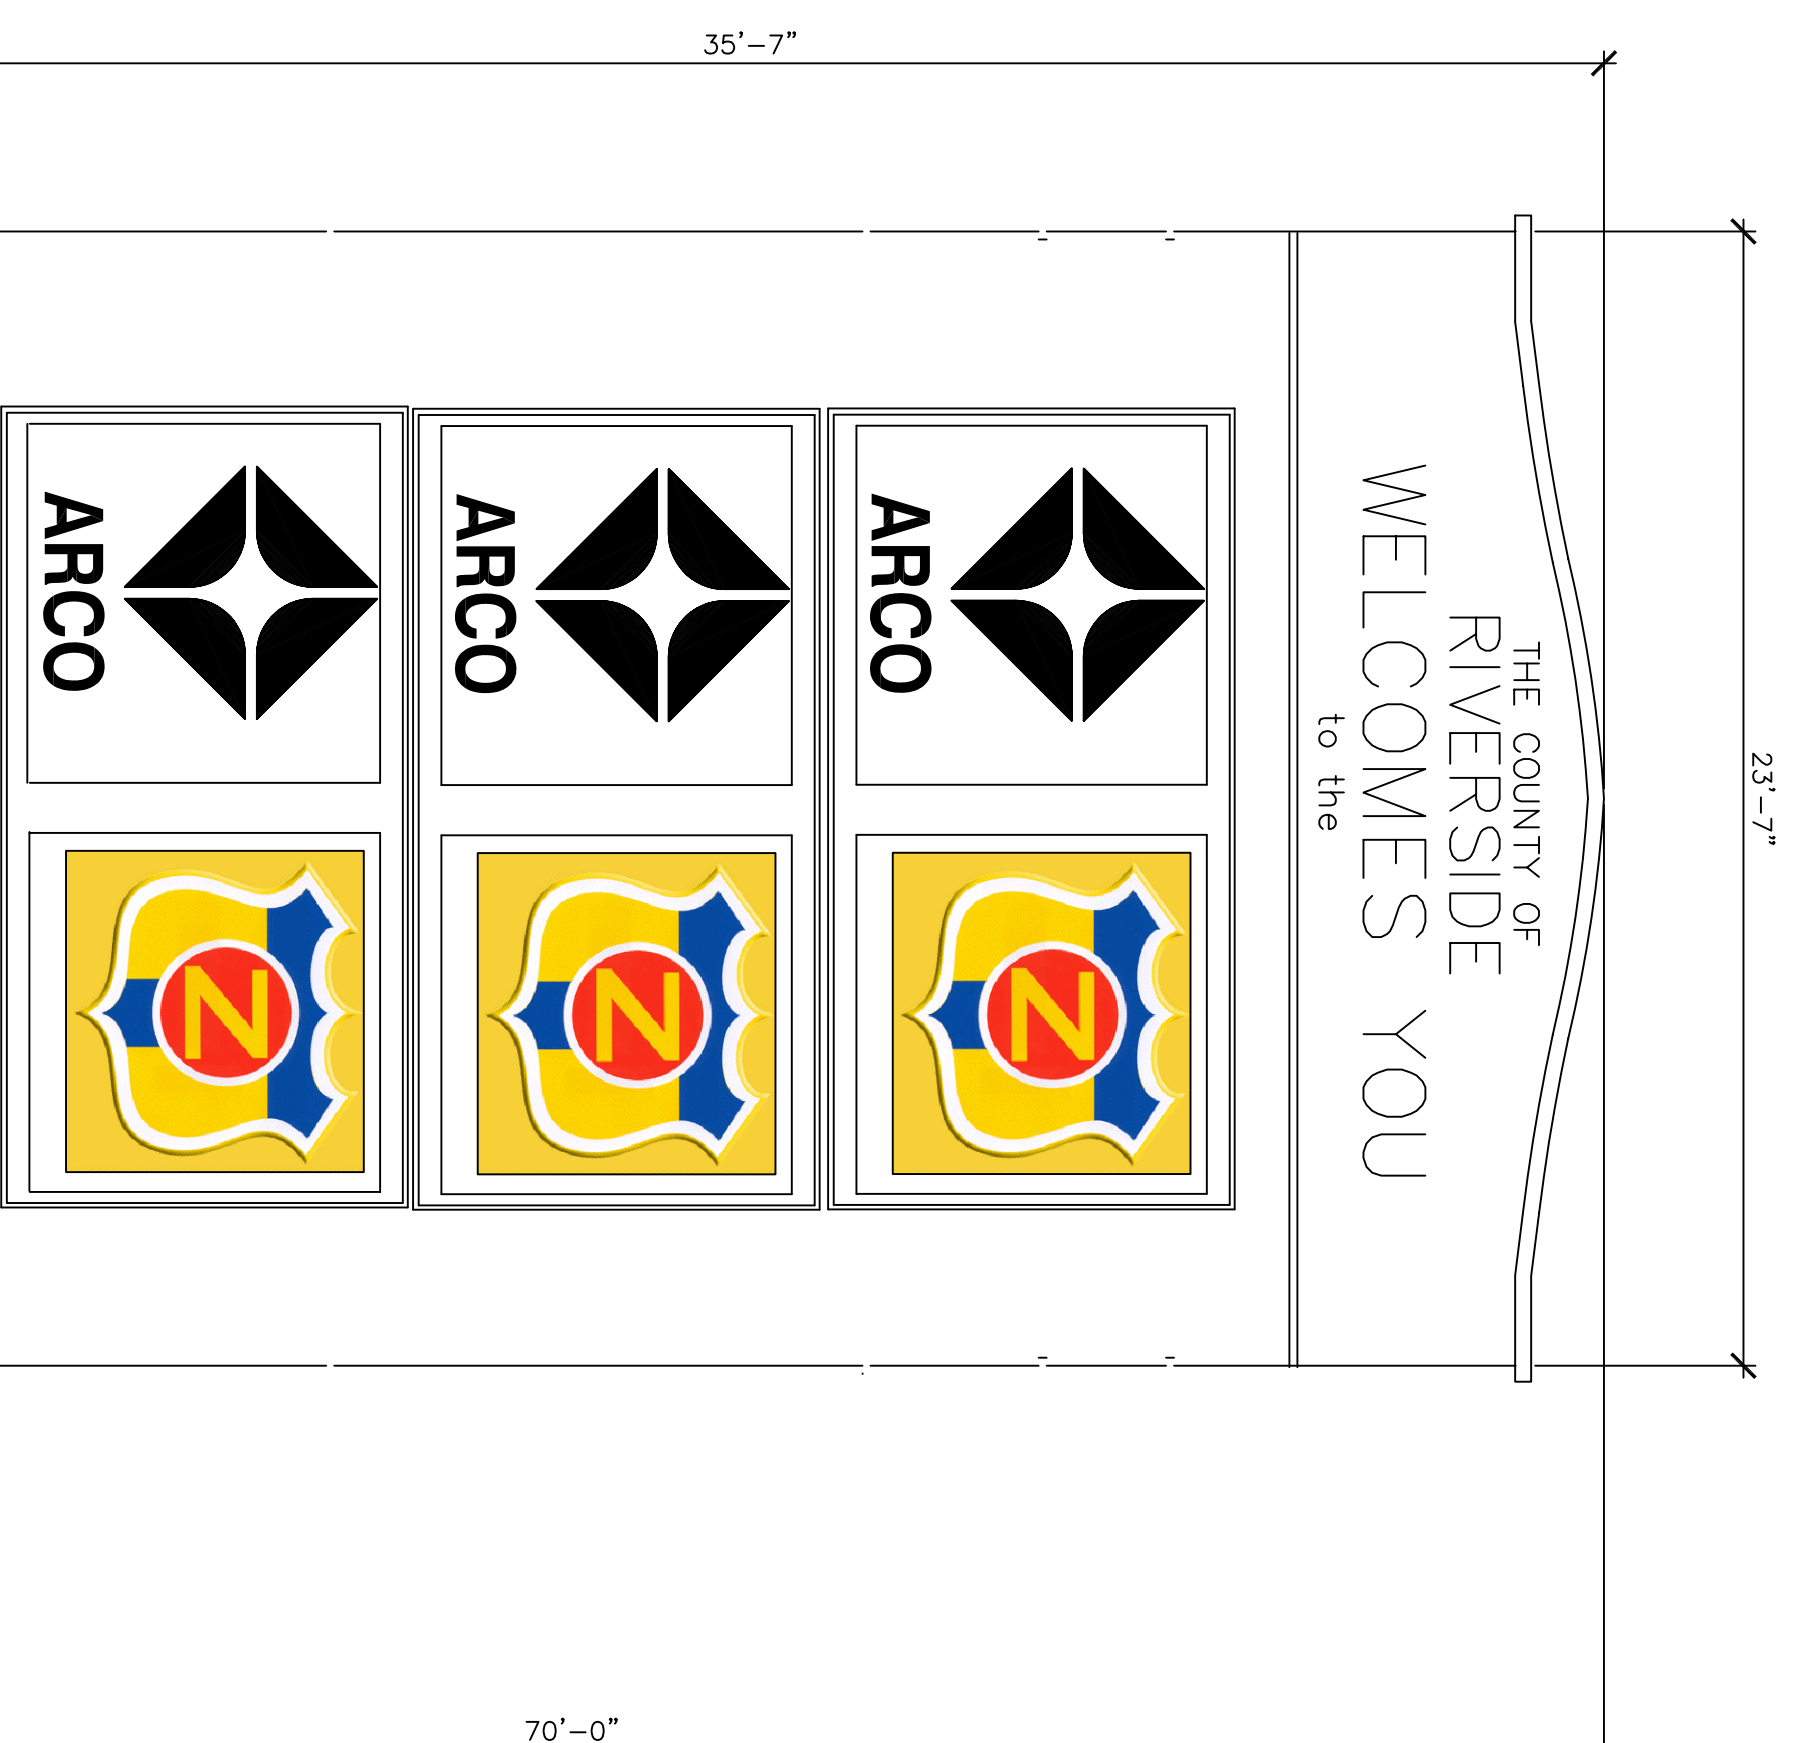

6 70' HIGH SIGNAGE ELEVATION  
SCALE: 1/4"=1'-0"

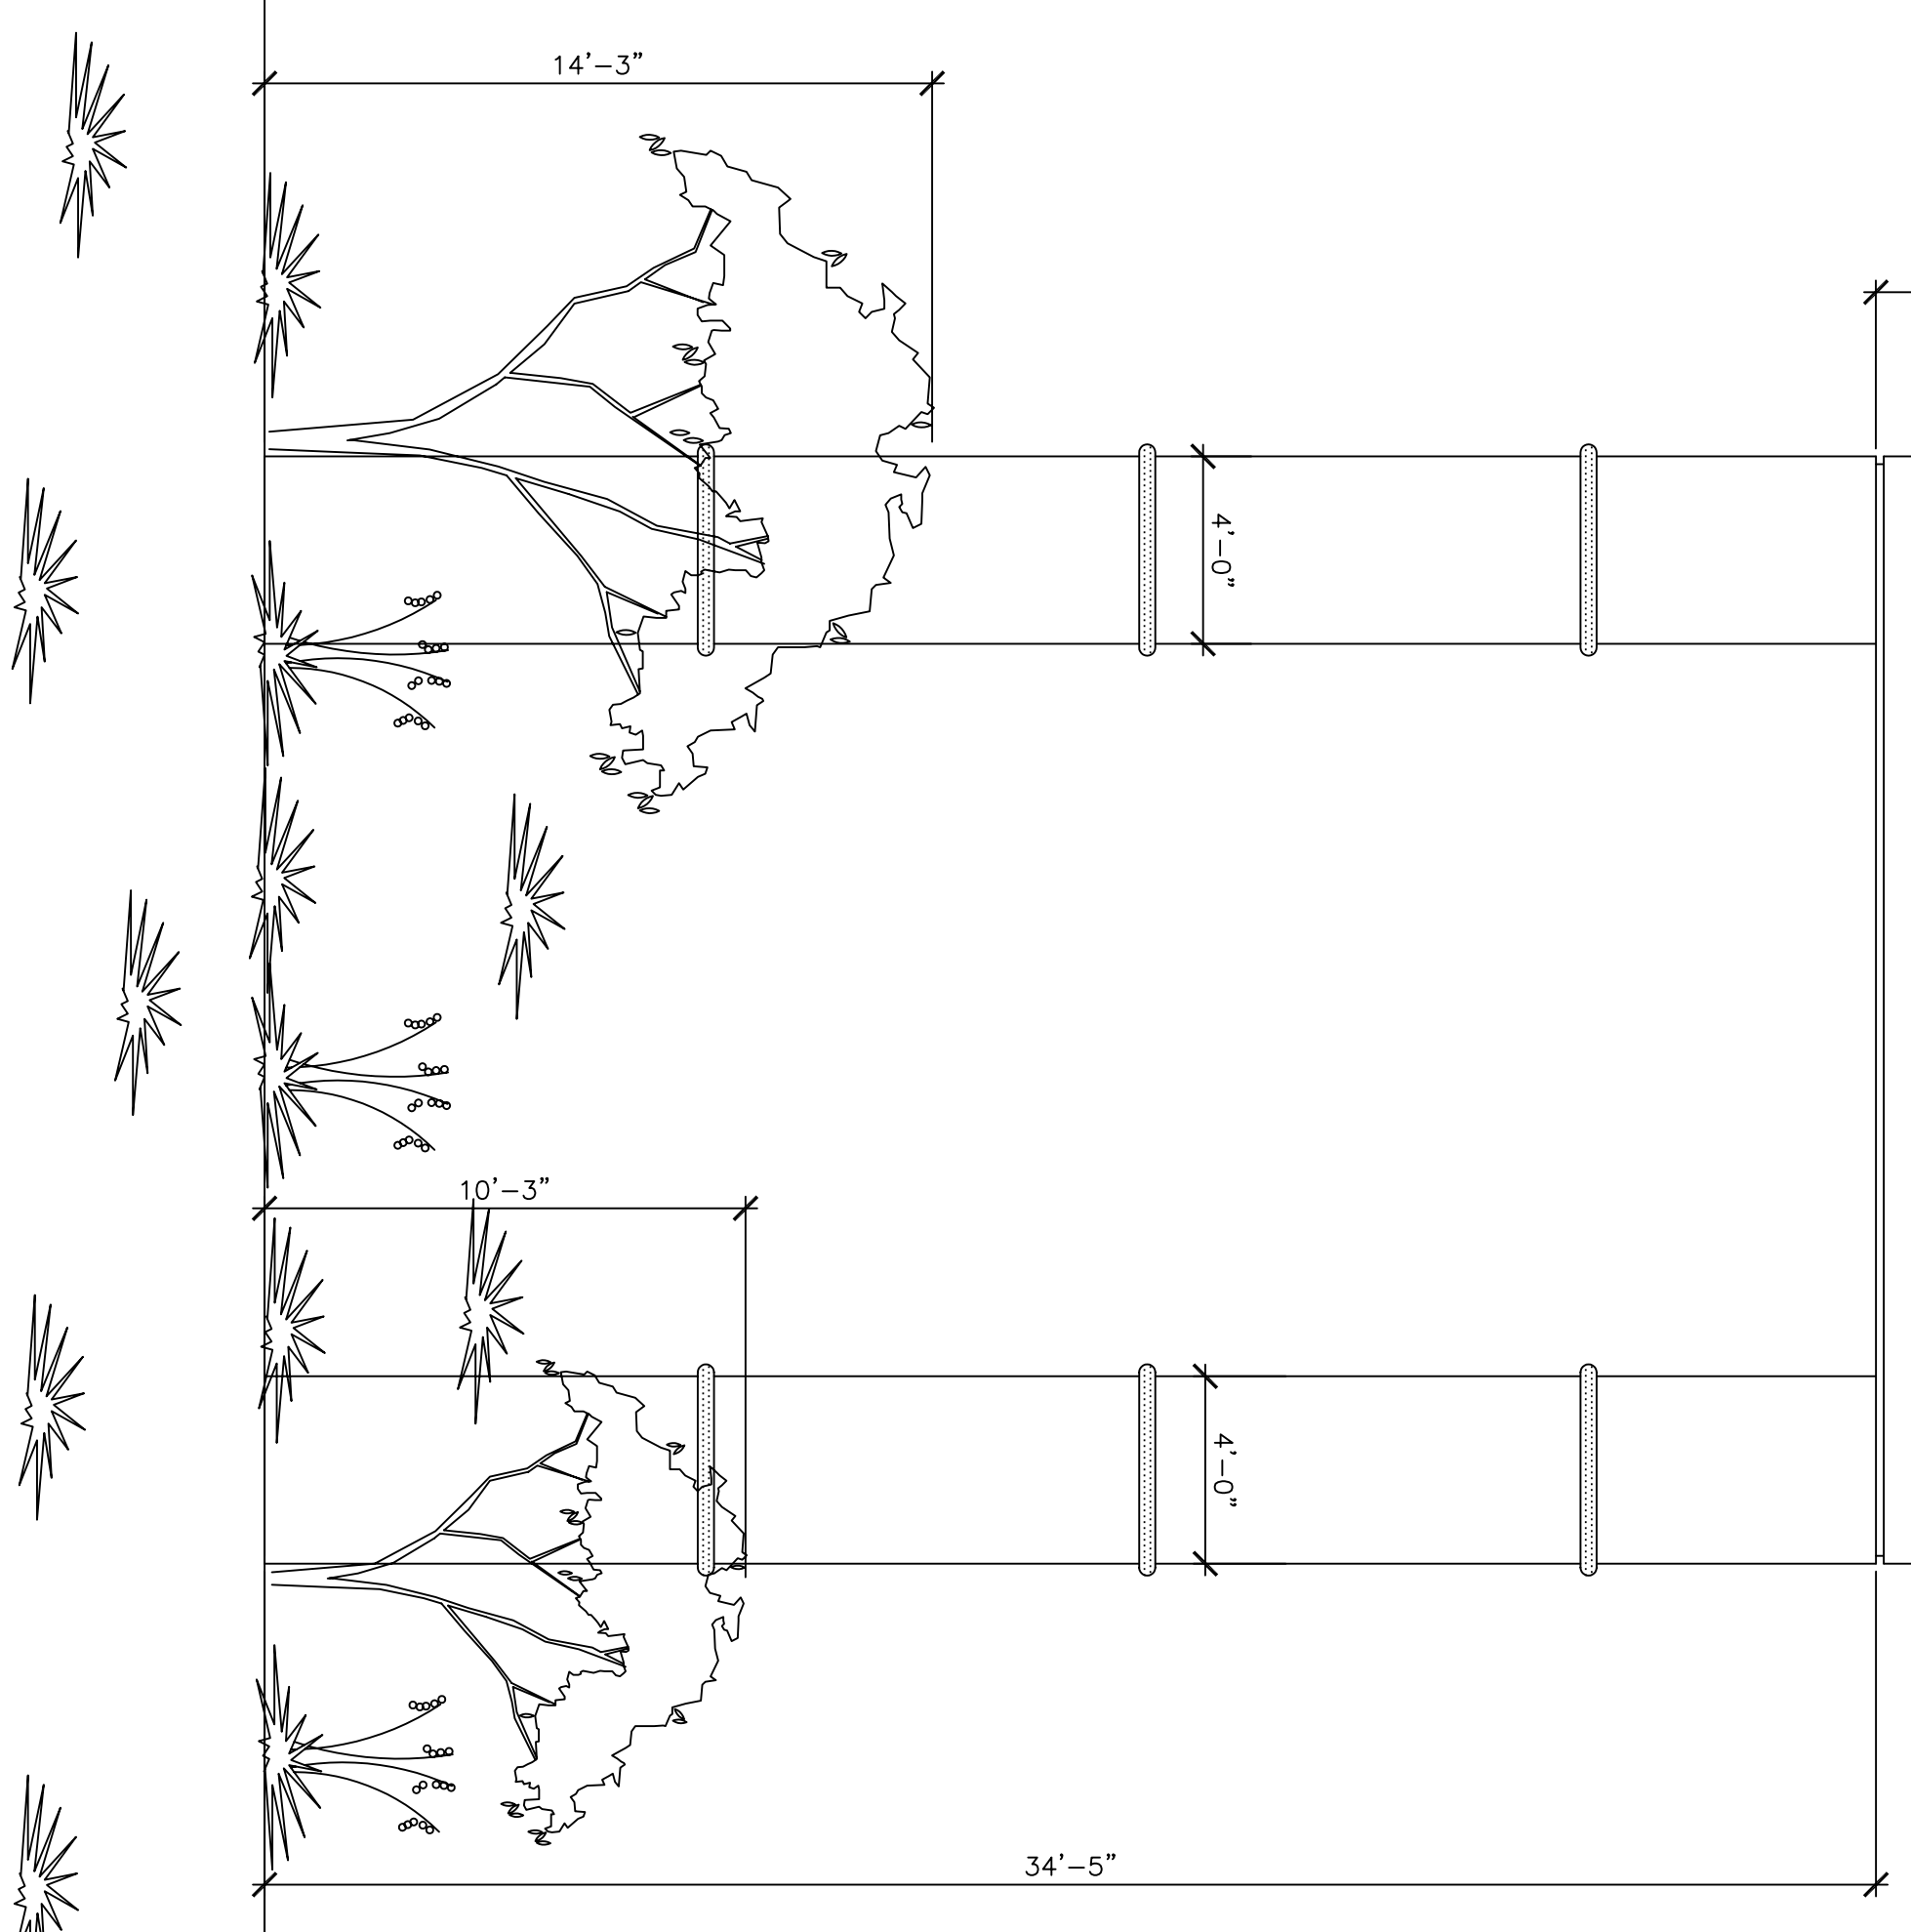

**WESTERNSTATES**  
Engineering & Construction, Inc.  
733 N. MAIN ST.  
ORANGE, CA 92686  
714/ 769-2000  
714/ 769-2002 Fax  
www.weststatesinc.com  
A "Design/ Build" Co.

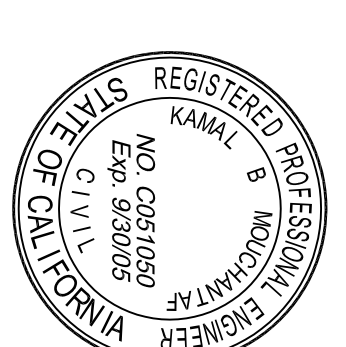

NEW BUILD (STICK)  
3600 SERIES AM/PM  
CENTER CASHIER  
TO GO DELI

SITE ADDRESS:  
23261 CALALCO EXWY.  
8 HERRILL AVENUE  
FERRIS, CALIFORNIA 92521

DESIGNED BY: ALLIANCE STATE  
CHECKED BY: ALLIANCE STATE  
DRAWN BY: ALLIANCE STATE  
PROJECT NO: V01  
PROJECT NO: E754303  
DATE: 11.17.03  
DRAWING TITLE: SIGNAGE

SHEET NO. DOFO  
SG-1