

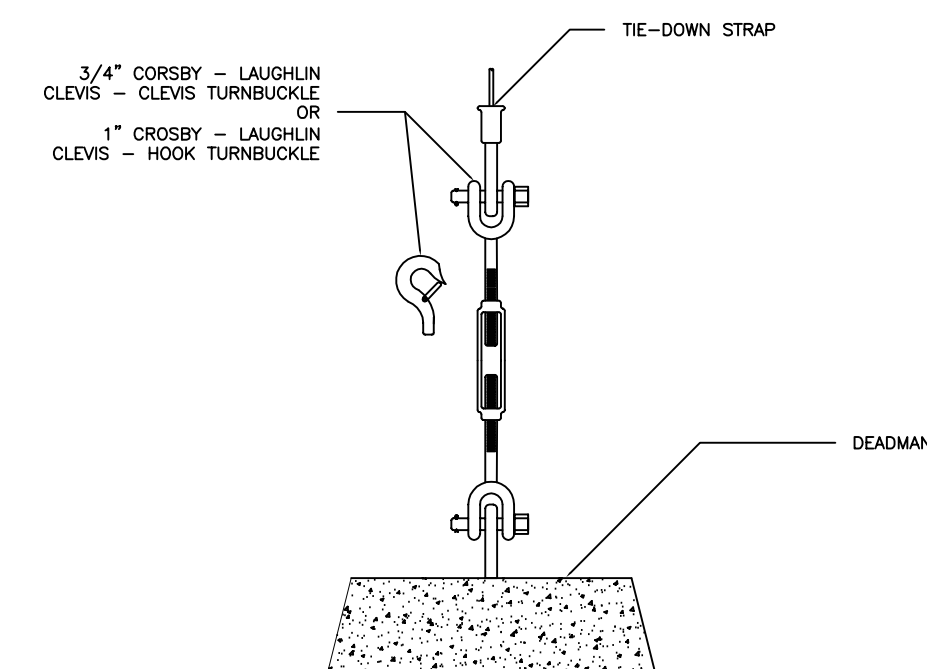
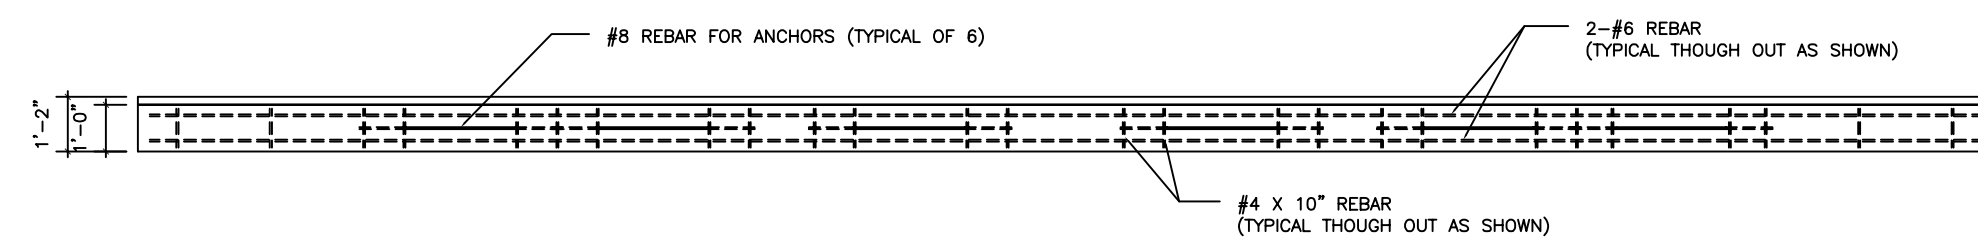
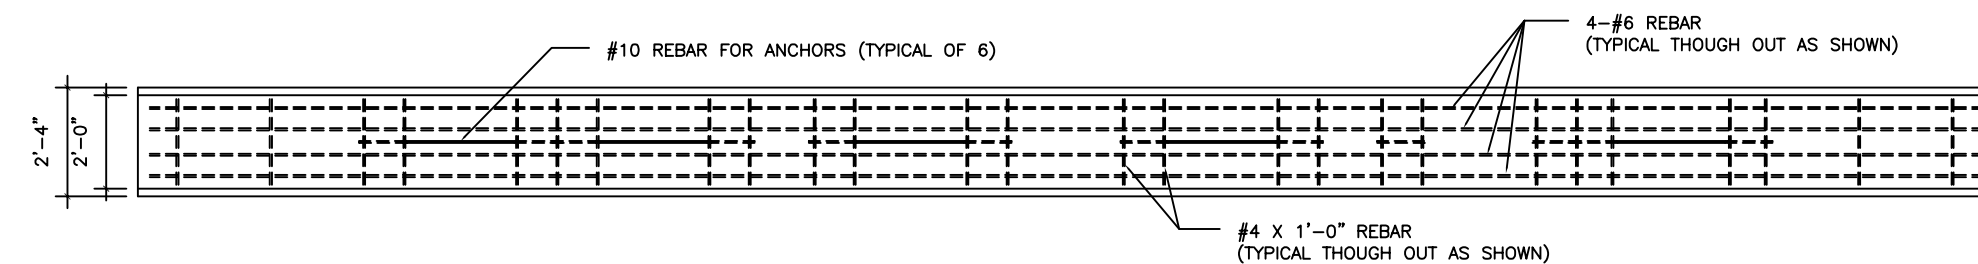
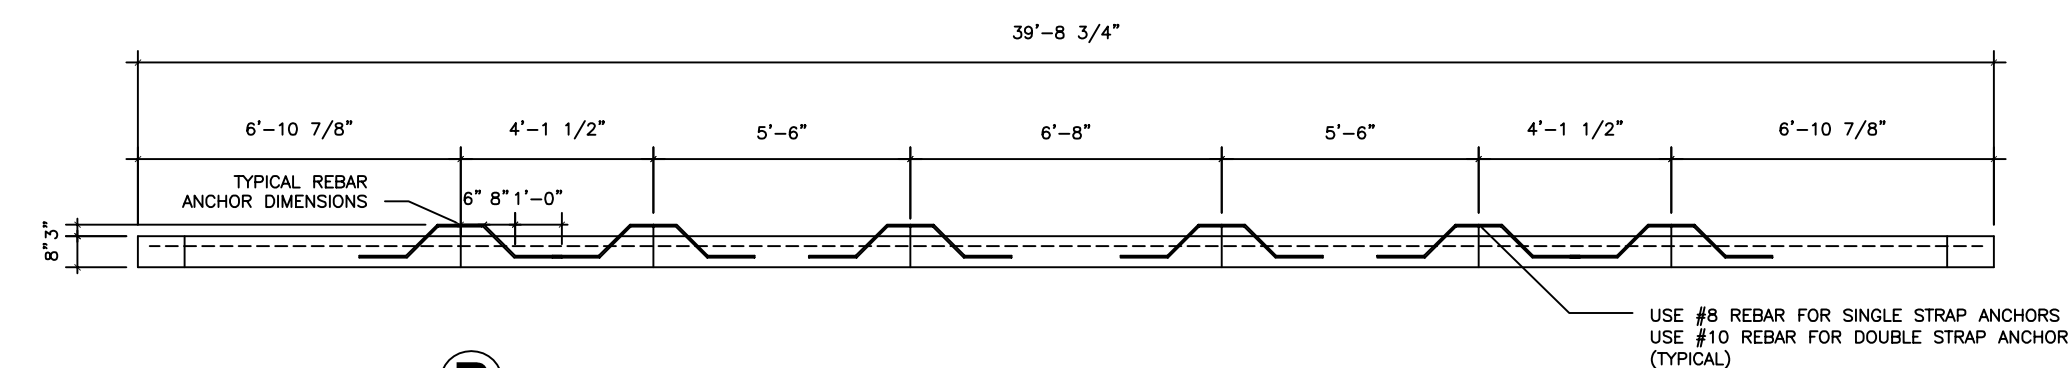


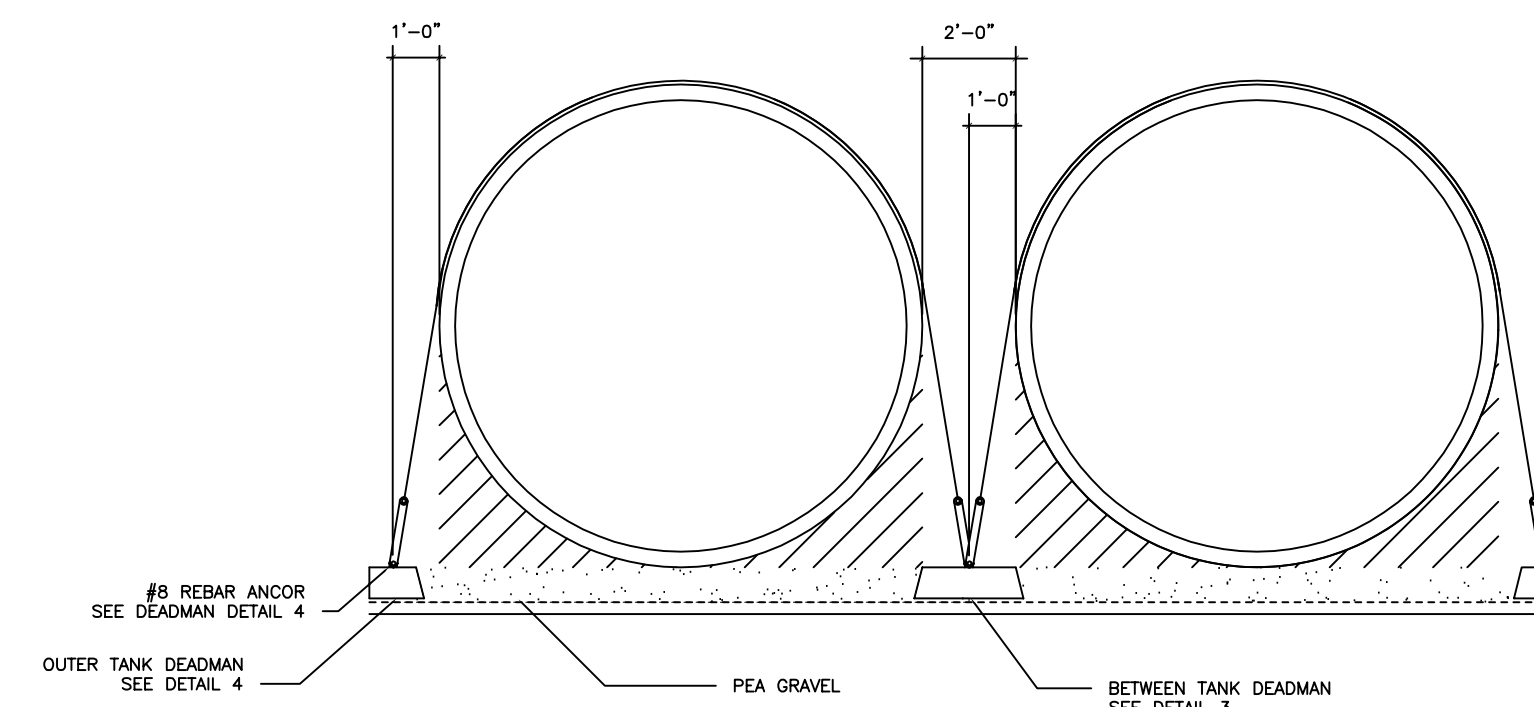

CLIENT:

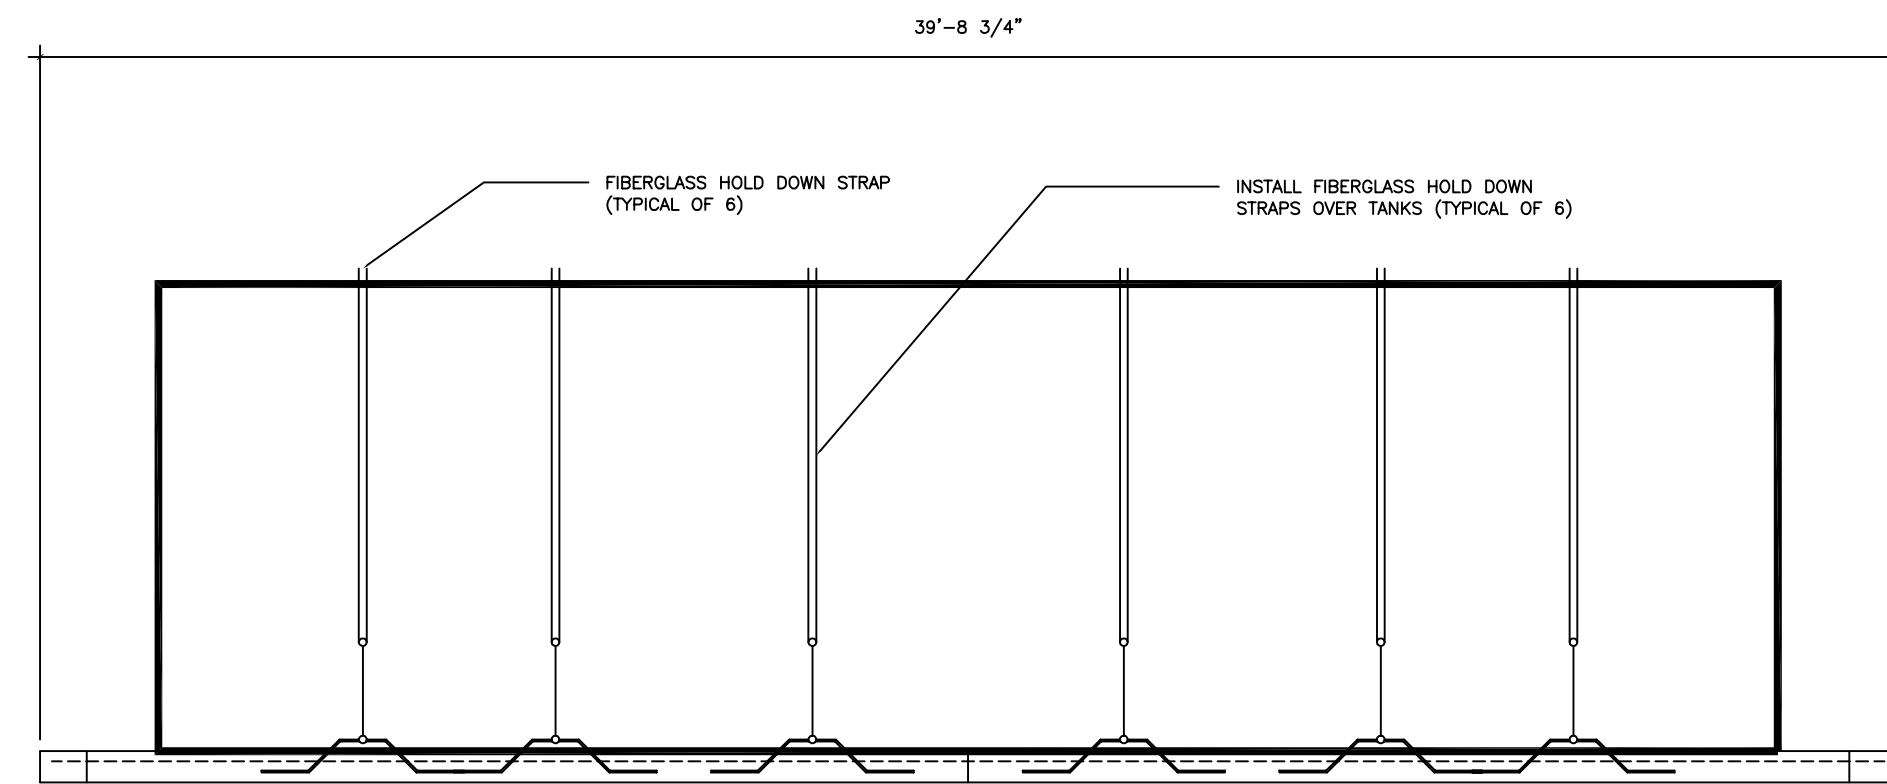

ARCO

BP WEST COAST PRODUCTS, LLC

CONSULTANT:

WESTERNSTATES
Engineering & Construction, Inc.

733 N. MAIN ST.
ORANGE, CA 92666
714/769-2000
714/769-2002 Fax
CSLB no. 723791
class A

[illegible]

SEAL:



CONFIDENTIALITY STATEMENT:
THE RECIPIENT OF THESE MATERIALS UNDERSTANDS THAT COPYRIGHT IN THE MATERIALS IS OWNED BY BP, AND ALSO, THAT THE MATERIALS CONTAIN INFORMATION THAT IS OF A CONFIDENTIAL BUSINESS INFORMATION OF BP. ACCORDINGLY, THE RECIPIENT AGREES TO RETAIN THESE MATERIALS IN STRICT CONFIDENCE AND AGREES NOT TO DISCLOSE THESE MATERIALS TO ANY OTHER PARTY AND FURTHER AGREES NOT TO MAKE COPIES OF THE MATERIALS. THE RECIPIENT AGREES TO USE THE MATERIALS ONLY FOR THE LIMITED PURPOSES FOR WHICH THEY WERE PROVIDED AND ARE NOT AVAILABLE, AND RECIPIENT AGREES TO RETURN ALL MATERIALS TO BP EITHER UPON COMPLETION OF THE INTERVIEW OR UPON THE REQUEST OF BP, WHICHEVER COMES FIRST.

DEVELOPMENT INFORMATION:

NEW BUILD (STICK)

3600 SERIES AM/PM

CENTER CASHIER

TO GO DELI

SITE ADDRESS:
23261 CAJALCO EXWY
@ HARVILL AVENUE
PERRIS, California 92571

DESIGNED BY:	—	ALLIANCE Z&DM:	
CHECKED BY:	J. Karaki	BP REPM:	—
DRAWN BY:	M. Kennedy	ALLIANCE PM:	—
VERSION:	07.20.04	PROJECT NO:	

FUEL SYSTEM TANK ANCHORING

SHEET NO:

TK-3.3