


CLEAR:

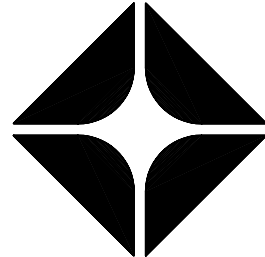

PRIME & BELL SYSTEMS, INC.
RIVERSIDE COUNTY TRAIL ZONE, LLC
OOO & CO-FOUNDER

BRAND:



BP WEST COAST PRODUCTS, LLC

CONSULTANT:

WESTERNSTATES
Engineering & Construction, Inc.
733 N. MAIN ST.
ORANGE, CA 92666
714/ 769-2000
714/ 769-2002 Fax
www.wsednc.com
A "Design/ Build" Co.

NO.	DATE	REVISION DESCRIPTION
Δ	11-17-03	BUILDING SUBMITTAL
Δ	11-17-03	REVISED PER PLAN CHECKS
Δ	1-16-04	REVISIONS TO CORRECTIONS
Δ	6-01-04	REVISIONS TO CORRECTIONS
Δ	9-10-04	REVISED PER PLAN CHECKS
Δ	9-27-04	REVISIONS TO CORRECTIONS

SCALE:



CONFIDENTIALITY STATEMENT:

THIS DOCUMENT IS THE PROPERTY OF WESTERNSTATES, INC. AND IS NOT TO BE REPRODUCED OR TRANSMITTED IN ANY FORM OR BY ANY MEANS, ELECTRONIC OR MECHANICAL, INCLUDING PHOTOCOPYING, RECORDING, OR BY ANY INFORMATION STORAGE AND RETRIEVAL SYSTEM, WITHOUT THE WRITTEN PERMISSION OF WESTERNSTATES, INC. THE DESIGN INFORMATION IS THE PROPERTY OF WESTERNSTATES, INC. AND IS NOT TO BE REPRODUCED OR TRANSMITTED IN ANY FORM OR BY ANY MEANS, ELECTRONIC OR MECHANICAL, INCLUDING PHOTOCOPYING, RECORDING, OR BY ANY INFORMATION STORAGE AND RETRIEVAL SYSTEM, WITHOUT THE WRITTEN PERMISSION OF WESTERNSTATES, INC. THE DESIGN INFORMATION IS THE PROPERTY OF WESTERNSTATES, INC. AND IS NOT TO BE REPRODUCED OR TRANSMITTED IN ANY FORM OR BY ANY MEANS, ELECTRONIC OR MECHANICAL, INCLUDING PHOTOCOPYING, RECORDING, OR BY ANY INFORMATION STORAGE AND RETRIEVAL SYSTEM, WITHOUT THE WRITTEN PERMISSION OF WESTERNSTATES, INC.

DEVELOPMENT INFORMATION:

NEW BUILD (STICK)
3600 SERIES AM/PM
CENTER CASHIER
TO GO DELI

SITE ADDRESS:

23261 CAJALCO EXWY.
@ HARTILL AVENUE
PERRIS, CALIFORNIA 92571


-

DESIGNED BY:	ALLIANCE TEAM:
DRAWN BY:	BP REPRESENTATIVE
DATE:	ALLIANCE DATE
VERSION:	PROJECT NO.
11.17.03	EV5403
DRAWING TITLE:	

BUILDING # 1
FLOOR FINISH PLAN


SHEET NO.

DOFO
A.1.2a

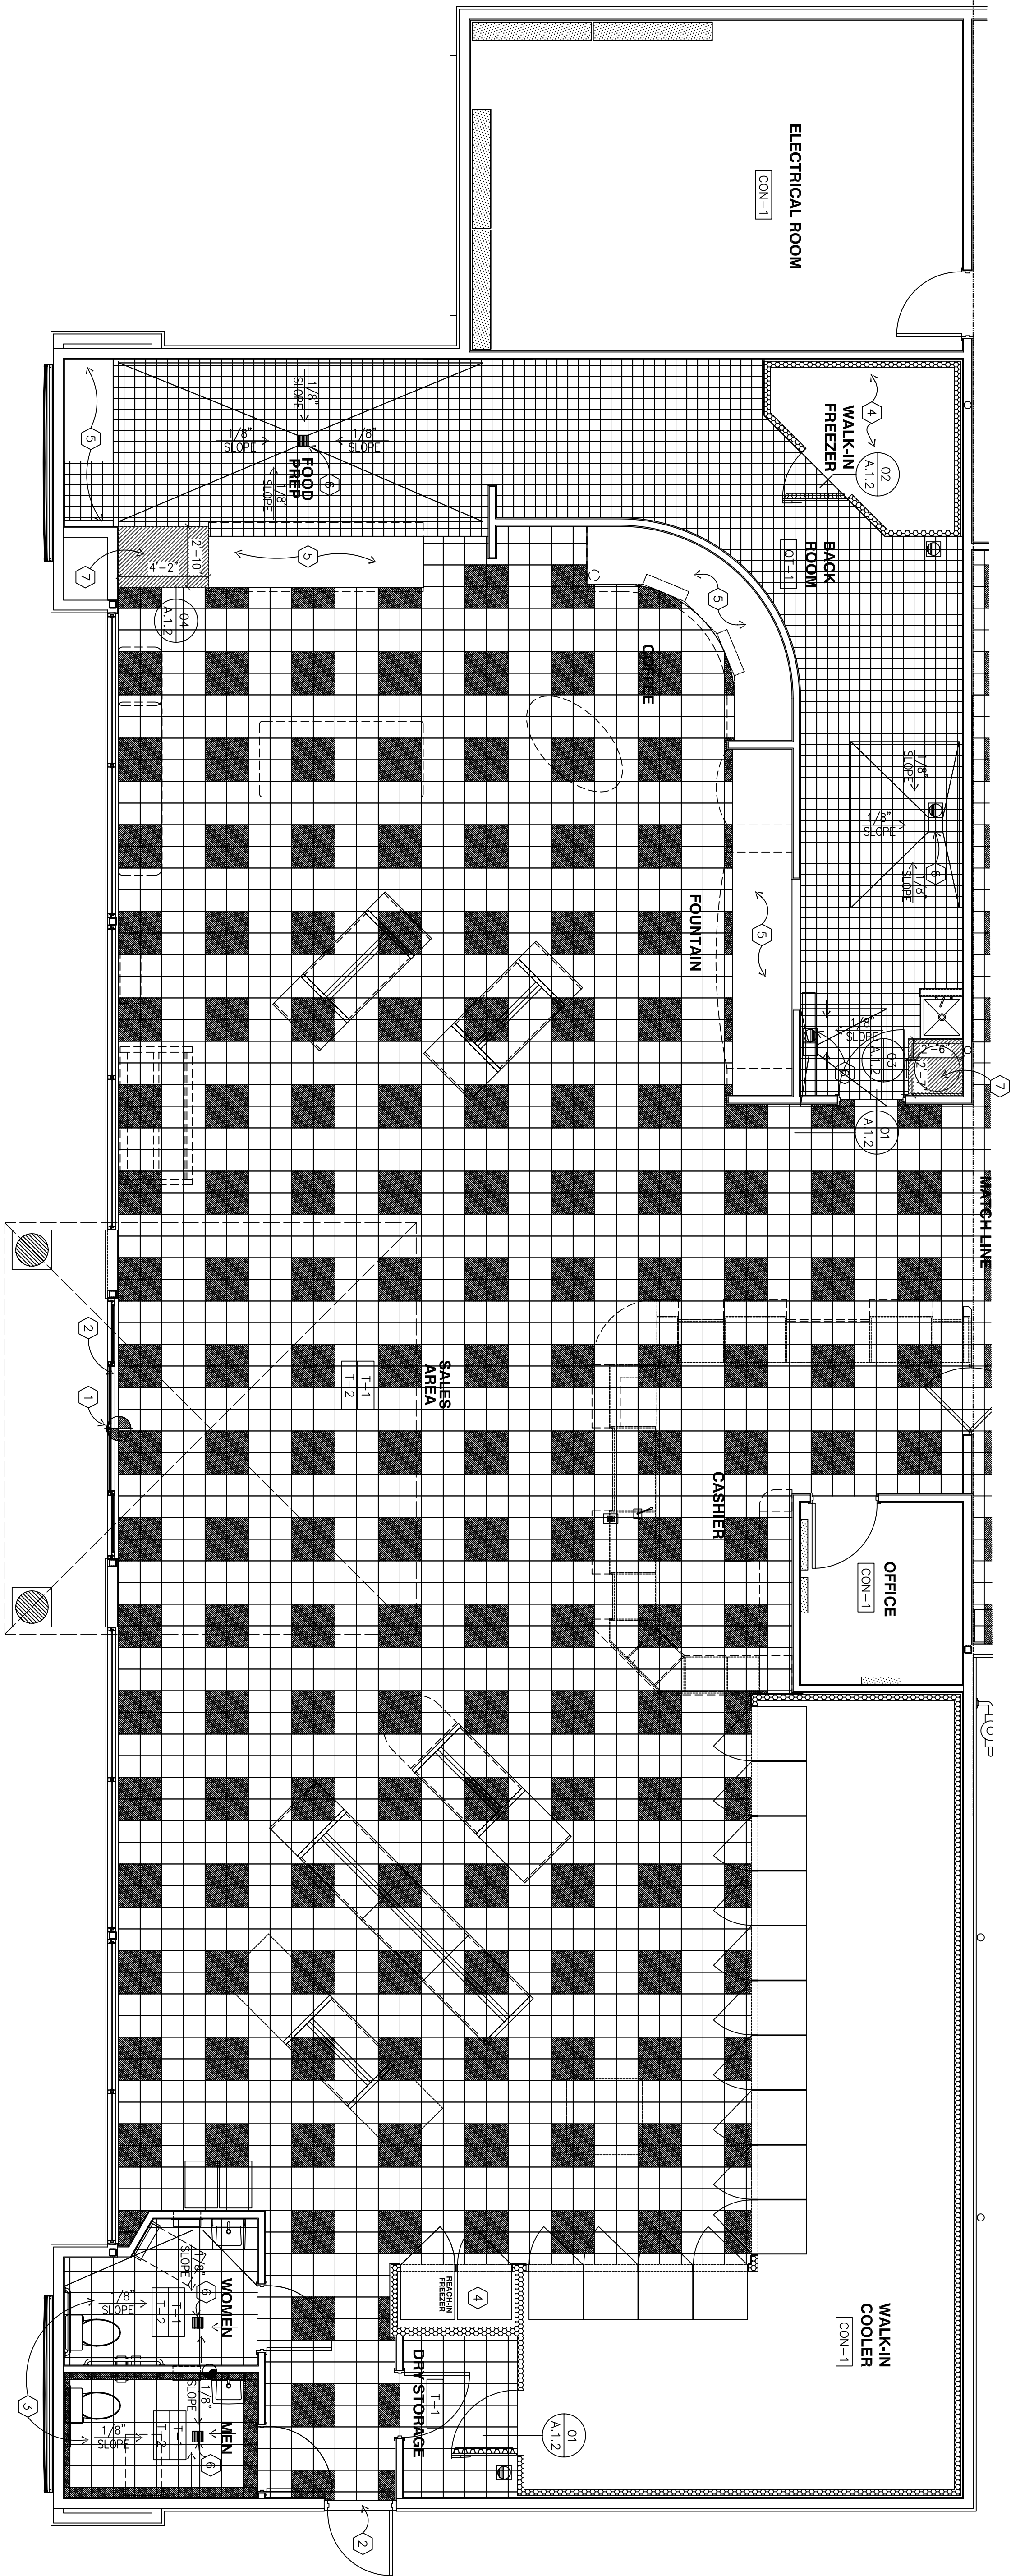

FLOOR FINISH PLAN

SCALE: 1/4" = 1'-0"

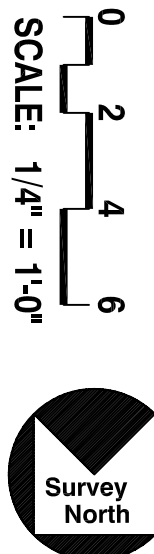

GENERAL NOTES:

- TRANSITIONS FROM ONE ROOM TO ANOTHER SHALL BE DONE UNDER CENTER OF DOORS WHERE POSSIBLE
- WALL BASE: REFER TO INTERIOR ELEVATIONS

KEYED NOTES:

- START FULL TILE FLOORING AT BOTTOM CENTER OF ENTRANCE DOORS
- THRESHOLD
- CENTER TILE PATTERN IN REST ROOMS
- 4" PREMANUFACTURED FREEZER FLOOR
- HOLD FLOOR FINISH FROM WALL AT COUNTERS
- PROVIDE SHIMS FOR MILLWORK AS REQUIRED
- FLOOR DRAINS, SLOPE FLOOR AS SHOWN BY TILE INSTALLER
- RAISED PLATFORM, SEE DETAIL 03-A1.2 AND 04-A1.2

FLOOR FINISH

CONCRETE

CON-1 SMOOTH MACHINE TROWELED FINISH
COATING: BENJAMIN MOORE
SILICONE ACRYLIC CLEAR SEALER 079-00



CERAMIC TILE

T-1 COLOR: ROCKY MOUNTAIN SERIES BRNCO (801)
BY: DA/TILE
GROUT: 1/4" SAND (96) BY WAPE

T-2 COLOR: ROCKY MOUNTAIN SERIES BEIGE (803)
BY: DA/TILE
GROUT: 1/4" SAND (96) BY WAPE


QUARRY TILE

QT-1 COLOR: RED SURETREAD (081)
USE RED PAPER (084) UNDER EQUIPMENT
BY: DA/TILE
GROUT: 1/4" GRAY (09) BY WAPE

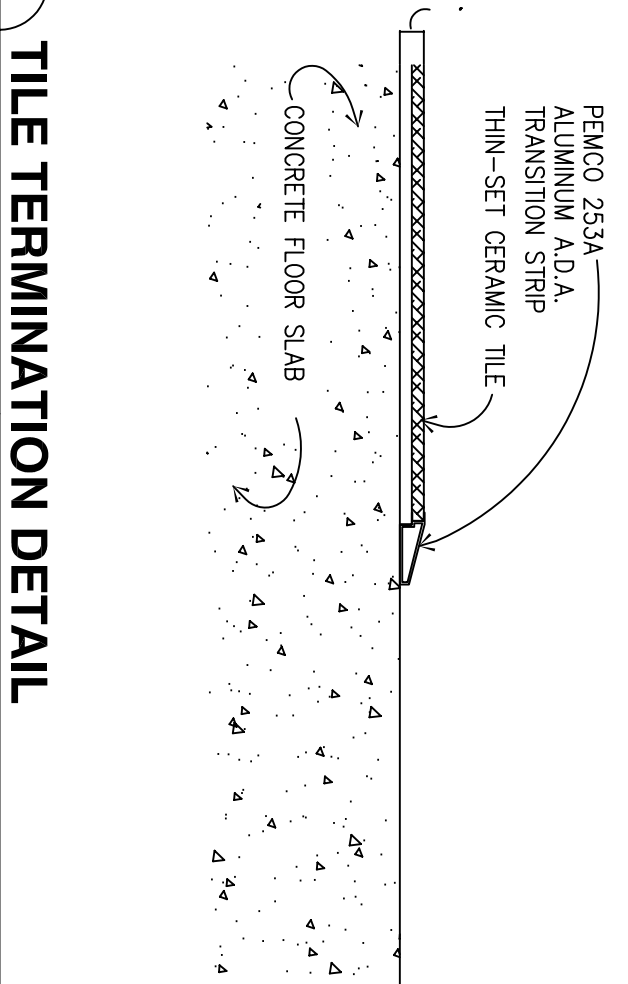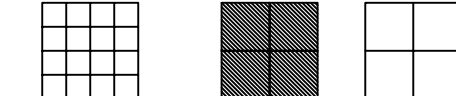


01 TILE TERMINATION DETAIL

A1.2 SCALE: 3" = 1'-0"

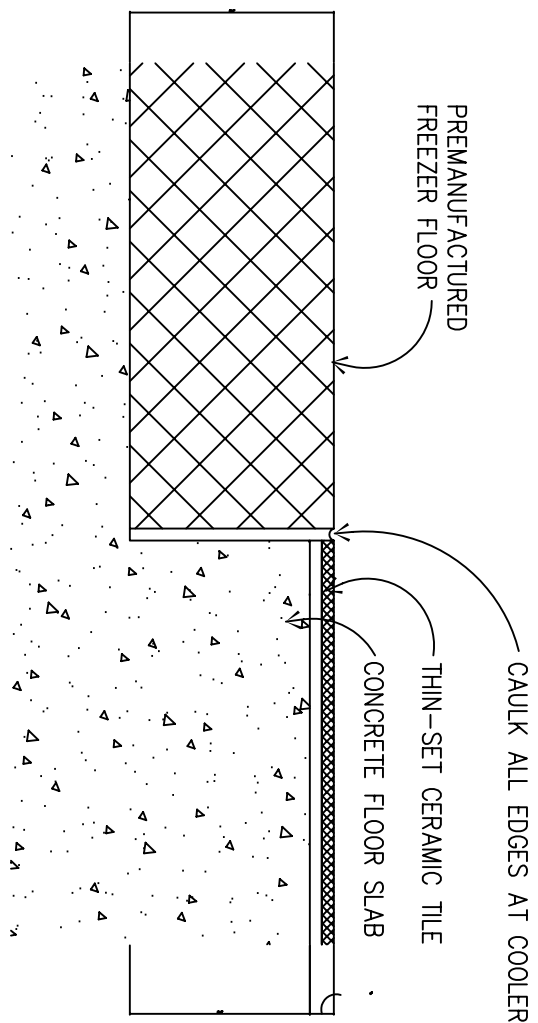


02 RECESSED FREEZER DETAIL

A1.2 SCALE: 3" = 1'-0"

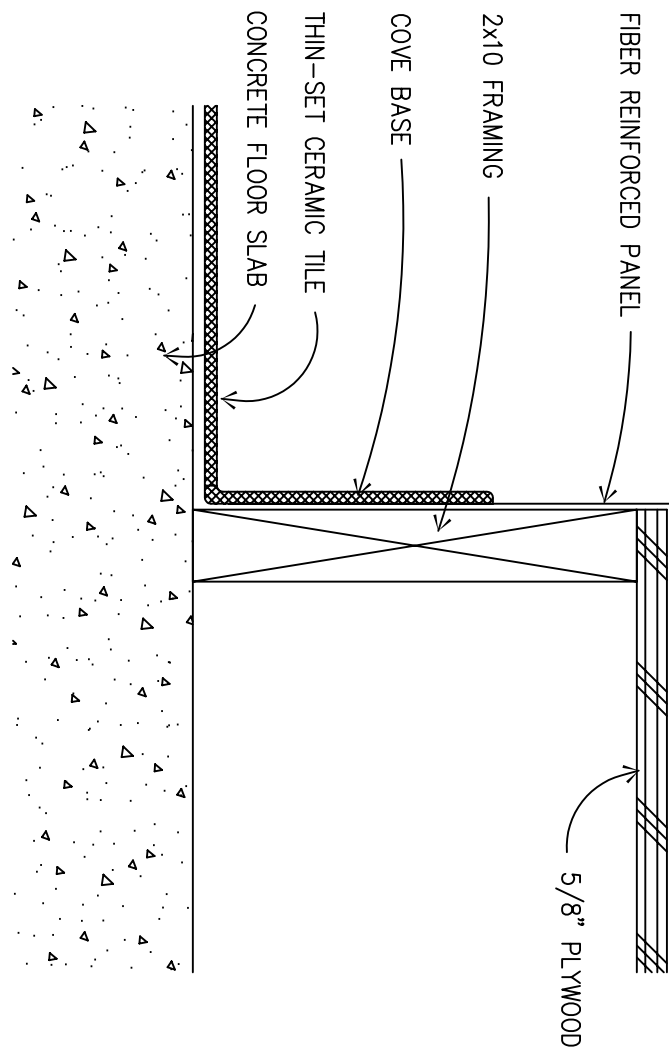

03 RAISED PLATFORM DETAIL

A1.2 SCALE: 3" = 1'-0"

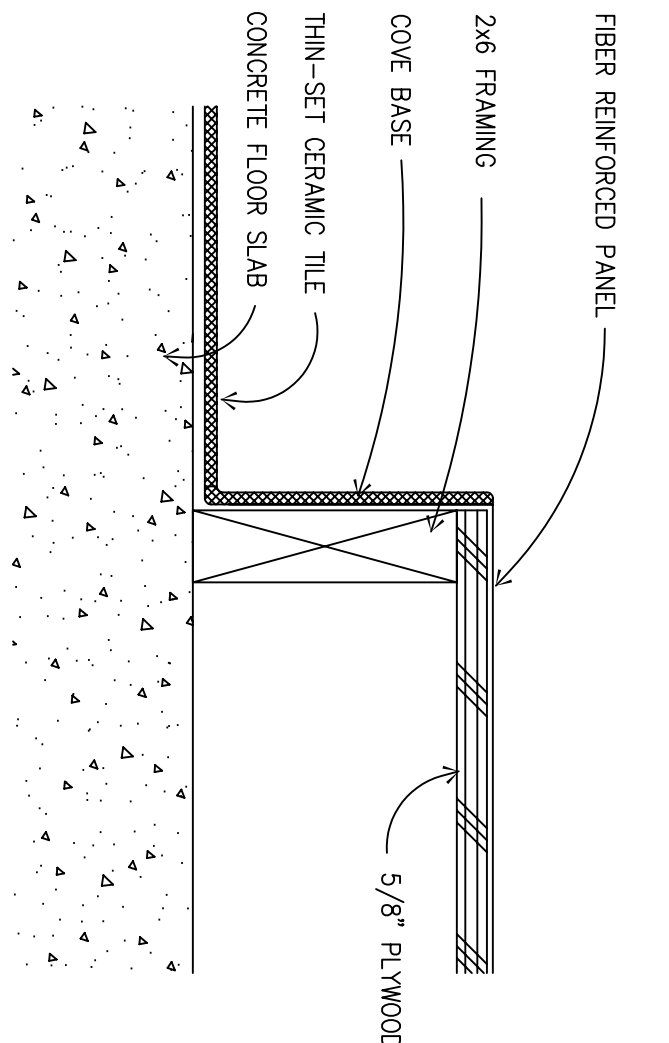

04 RAISED PLATFORM DETAIL

A1.2 SCALE: 3" = 1'-0"