


CLIENT:

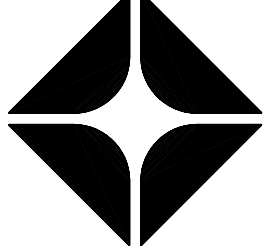

PINNACLE REAL ESTATE HOLDINGS, INC.
PERRIS COUNTY TRAVEL CORP. LLC
COO & CO-OWNER

BRAND:



BP WEST COAST PRODUCTS, LLC

CONSULTANT:

WESTERNSTATES
Engineering & Construction, Inc.
733 N. MAIN ST.
ORANGE, CA 92666
714/ 769-2000
714/ 769-2002 Fax
R.E. 3/15/2006
WWW.WESTERNSTATES.COM
A "Design/Build" Firm

NO.	DATE	REVISION DESCRIPTION
1	11-17-04	BUILDING SUBMITTAL
2	4-19-04	REVISION FOR PLUMBING
3	6-01-04	REVISION FOR ELECTRICAL
4	8-10-04	REVISION FOR PLUMBING
5	9-27-04	REVISION FOR PLUMBING
6	10-10-04	REVISION FOR PLUMBING
7	11-17-04	REVISION FOR PLUMBING

NO.	DATE	REVISION DESCRIPTION
1	11-17-04	BUILDING SUBMITTAL
2	4-19-04	REVISION FOR PLUMBING
3	6-01-04	REVISION FOR ELECTRICAL
4	8-10-04	REVISION FOR PLUMBING
5	9-27-04	REVISION FOR PLUMBING
6	10-10-04	REVISION FOR PLUMBING
7	11-17-04	REVISION FOR PLUMBING



CONSENT/REVISION STATEMENT:
THE PREPARED BY, ENGINEER, ARCHITECT, AND/OR CONSULTANT HAS REVIEWED THE DRAWING AND HAS FOUND IT TO BE IN ACCORDANCE WITH THE REQUIREMENTS OF THE CALIFORNIA BOARD OF PROFESSIONAL ENGINEERS AND ARCHITECTS. 

SITE ADDRESS:
23261 CALALCO EXWY.
@ MARILL AVENUE
PERRIS, CALIFORNIA 92571

DESIGNED BY: **DOFO**
CHECKED BY: **DOFO**
DRAWN BY: **DOFO**
PROJECT NO.: **11.17.03**
DRAWING TITLE: **BUILDING # 1**
INTERIOR
ELEVATIONS

SHEET NO.: **A.2.4a**

REST ROOM NOTES:

- DIMENSIONS FOR LOCATIONS OF REST ROOM FIXTURES AND EQUIPMENT ARE FROM FINISH WALL.
- THE REST ROOM LAYOUTS ARE DESIGNED TO MEET A.D.A. CHANGE REQUIREMENTS. ANY CHANGES TO THE LAYOUT MUST BE APPROVED BY THE ARCHITECT OR AN OWNER REPRESENTATIVE.
- DETAIL PLAN OF REST ROOMS REPRESENTS LOCATION(S) OF REQUIRED ACCESSORIES.
- ALL RESTROOM ACCESSORIES ARE TO BE PROVIDED AND INSTALLED BY THE GENERAL CONTRACTOR.
- PROVIDE STAINLESS STEEL FINISH FOR ALL RESTROOM ACCESSORIES UNLESS NOTED OTHERWISE.
- INSTALL RESTROOM ACCESSORIES WITH SCREWS OR BOLTS.
- ALL PIPES BELOW ACCESSIBLE SAVANNAH TO BE WRAPPED WITH INSULATION.
- FOR EQUIPMENT SPECIFICATIONS REFER TO SHEET 01.1.
- LISTED FINISH IS UNAVAILABLE, AN ALTERNATE MAY BE USED. THE CONTRACTOR SHALL SUBMIT TO ARCHITECT AND OWNER CUT-SHEET OF ALL RESTROOM PARTITIONS WALLS HARDWARES AND DOORS FOR APPROVAL PRIOR TO INSTALLATION.
- THE REST ROOM SHALL BE FINISHED OVER MOISTURE RESISTANT DRYWALL.
- DO NOT REMOVE OR ALTER ANY EXISTING WALLS OR DOORS.

KEYED NOTES:

- GENERAL CONTRACTOR TO PROVIDE BLOCKING FOR RESTROOM ACCESSORIES AS REQUIRED BY MANUFACTURER, DASHED LINES ON ELEVATIONS REPRESENT APPROXIMATE LOCATION OF BLOCKING.
- 2x4 LEDGER
- 1 1/2" PARTITION WITH PLASTIC LAMINATE FINISH
- ELECTRICAL EQUIPMENT, REFER TO ELECTRICAL SHEETS
- CLEAR PLASTIC CORNER GUARDS
- PLUMBING PROTECTIVE GUARD
- SANITARY CLEANTO, REFER TO PLUMBING SHEETS

INTERIOR PAINTS

- P-1** COLOR: ZOLATONE MULTI-COLOR PAINT
43-30864CD (SOLVENT BASE) OR 45-71773C (WATER BASE)
CONTACT: DAVID STRAUSS AND ASSOC. AT (770) 664-7732
- P-2** COLOR: SHERWIN WILLIAMS "SAND" (SW2059)
- P-3** NOT USED

SUBSTRATE


- GB-1** TYPE: 5/8" GYPSUM BOARD
- GB-2** TYPE: 5/8" WATER-RESISTANT GYPSUM BOARD
- PLY-1** TYPE: 5/8" PLYWOOD
- PLY-2** TYPE: 5/8" MDO PLYWOOD

WALL FINISH

- WP-1** COLOR: #9579
BY: BOKAPAPER
- AC PRINTED** COLOR: #803 INTERNATIONAL (800) 888-2776
BY: GRADY MCALULEY
- VG-1** COLOR: CUSTOM GRAPHIC
BY: GRADY MCALULEY
- NOTE: PRIME AND PAINT GYPSUM BOARD ONE COAT SEMI GLOSS PAINT PRIOR TO INSTALLATION OF GRAPHICS. PROVIDE CLEAR PLASTIC CORNER GUARDS AT EDGES BELOW 6'-0"
- FIBER REINFORCED PANEL**
- FRP-1** COLOR: WHITE
BY: KEMULITE (88) OR MARLITE (FRP 5100G)
TYPE: DISPLAYWALL 6000 (DW6415) FROST WHITE
INSERT: 9101 MILL FINISH
BY: MARLITE
- FRP-2** TYPE: DISPLAYWALL 6000 (DW6415) FROST WHITE
BY: MARLITE

WALL BASE

- WB-1** COLOR: 772 "CHAMPAGNE"
BY: ROPE
- WB-2** SIZE: 1/8"x4" COVE BASE
COLOR: "BIRCH" (DW101)
BY: DALTILE SIZE: 6"x12" COVE BASE
COLOR: "RED SUPERFREAD" (0081)
BY: DALTILE SIZE: 6"x6" COVE BASE
COLOR: 1/4" GRAY (09) BY MAPEI
- WB-3** CERAMIC WALL TILE
COLOR: SEMI-GLOSS ALMOND (K165) ————
BY: DALTILE SIZE: 6"x6"
COLOR: SEMI-GLOSS NAVY (#89) ————
BY: DALTILE SIZE: 6"x6"
COLOR: SEMI-GLOSS SAND (K-174) ————
BY: DALTILE SIZE: 6"x6"
COLOR: SEMI-GLOSS VERMILION (DM-1) ————
BY: DALTILE SIZE: 6"x6"
COLOR: SEMI-GLOSS MUSTARD (DM-12) ————
BY: DALTILE SIZE: 6"x6"
GROUP: 1/4" WHITE (00) BY MAPEI

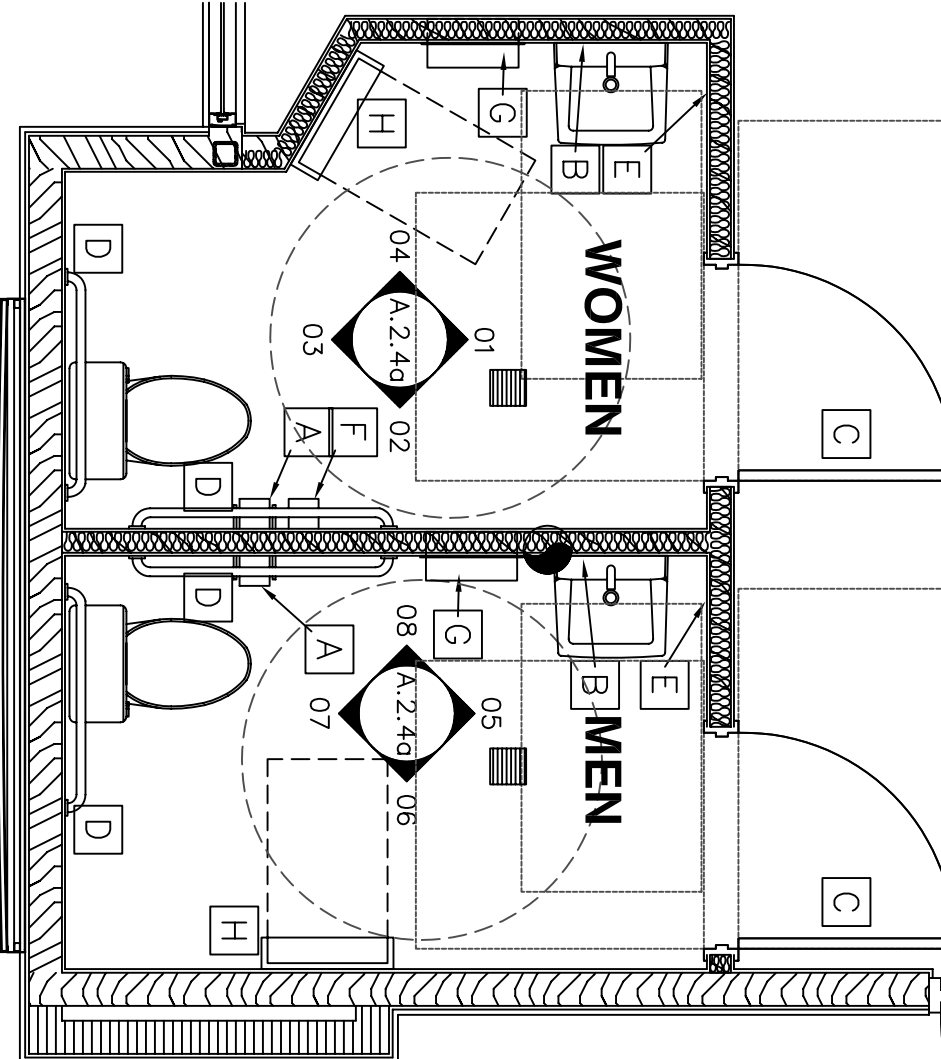


ENLARGED RESTROOM PLAN

SCALE: 3/8"=1'-0"


RESTROOM ACCESSORIES

MARK	QTY	ITEM	MANUF.	ID. #	DESCRIPTION
A	2	TOILET PAPER DISP.	BOBRICK	#B-6857	SINGLE ROLL (SURFACE MOUNT), SATIN FINISH
B	2	MIRROR	BOBRICK	#B-165	18X30 STAINLESS STEEL FRAMED MIRROR
C	2	UTILITY HOOK	BOBRICK	#B-6707	SATIN FINISH STAINLESS STEEL
D	4	GRAB BAR	BOBRICK	#B-6806	1 1/2" DIA. CONCEALED MOUNTING, SATIN FINISH
E	2	SOAP DISPENSER	BOBRICK	#B-2111	WALL MOUNTED STAIN FINISH STAINLESS STEEL CONTAINER VINYL-RESISTANT 10.1 STAINLESS
F	1	SANIT. MAPPING DISP.	BOBRICK	#B-270	RECESSED COMBINATION PAPER TOWEL
G	2	PAPER TOWEL DISP./WASTE RECEPTACLE	BOBRICK	#B-3944	DISPENSER AND WASTE RECEPTACLE
H	2	BABY CHANGING STATION	KOLLA		VERTICAL SURFACE MOUNTED STANDARD COLOR

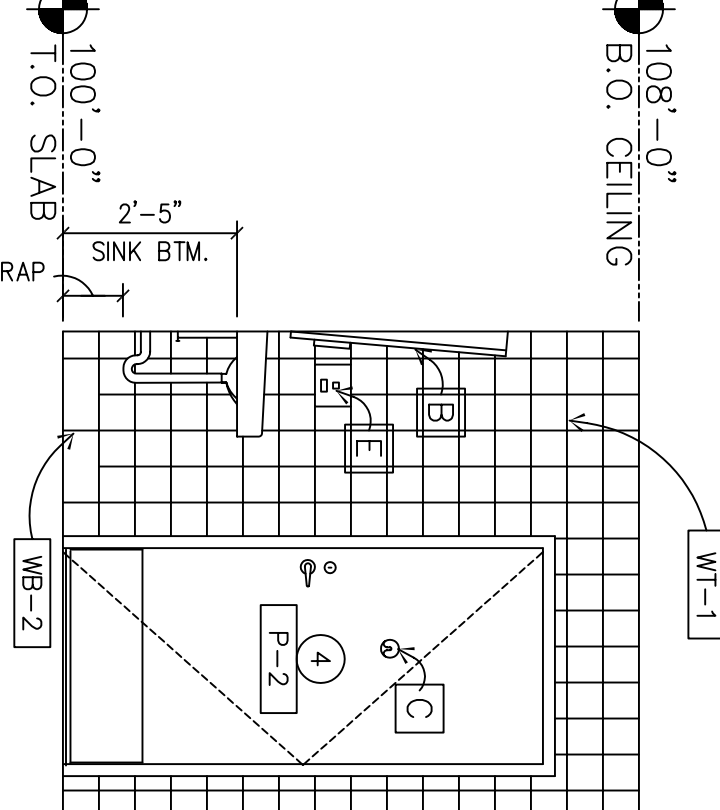


01 WOMEN'S TOILET

SCALE: 3/8"=1'-0"

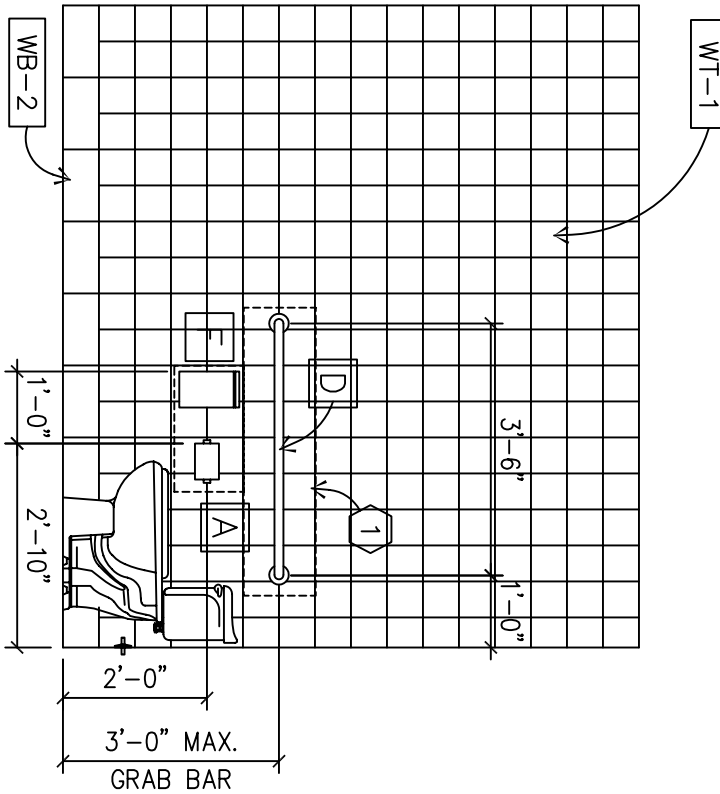


02 WOMEN'S TOILET

SCALE: 3/8"=1'-0"

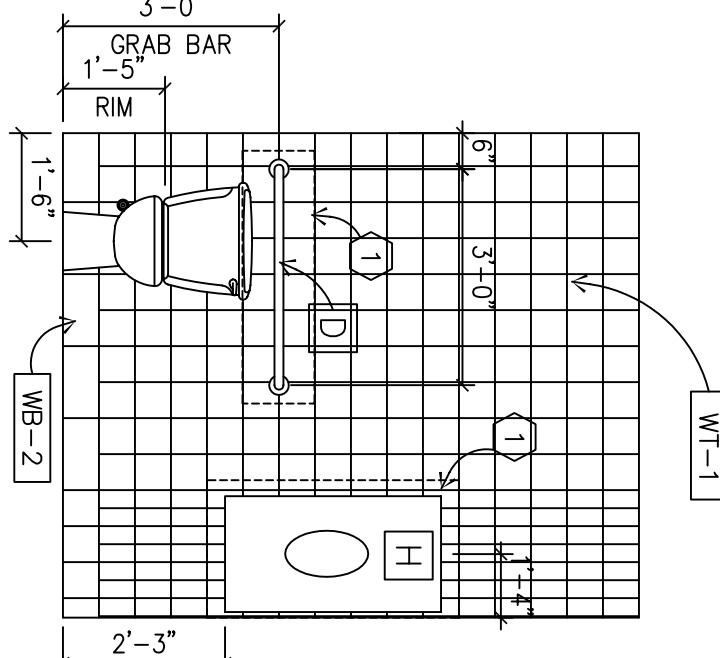


03 WOMEN'S TOILET

SCALE: 3/8"=1'-0"

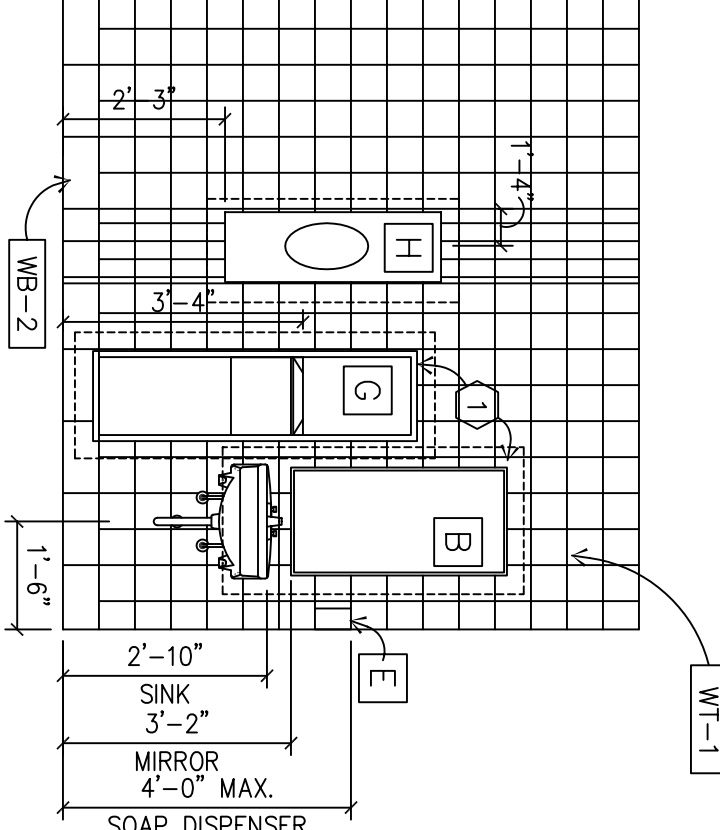


04 WOMEN'S TOILET

SCALE: 3/8"=1'-0"

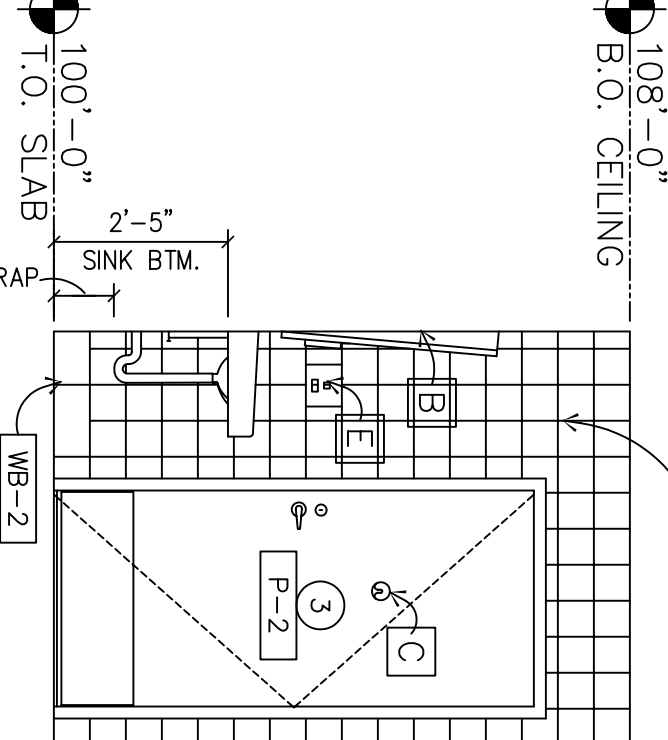


05 MEN'S TOILET

SCALE: 3/8"=1'-0"

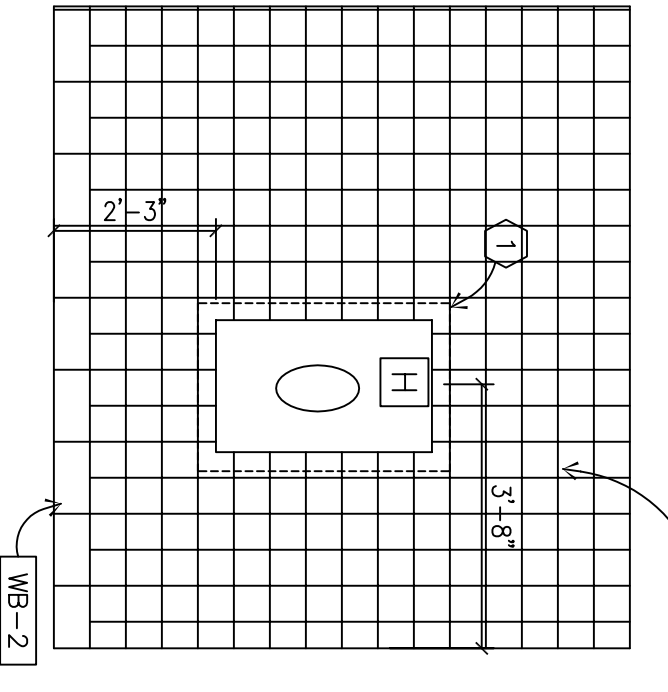


06 MEN'S TOILET

SCALE: 3/8"=1'-0"

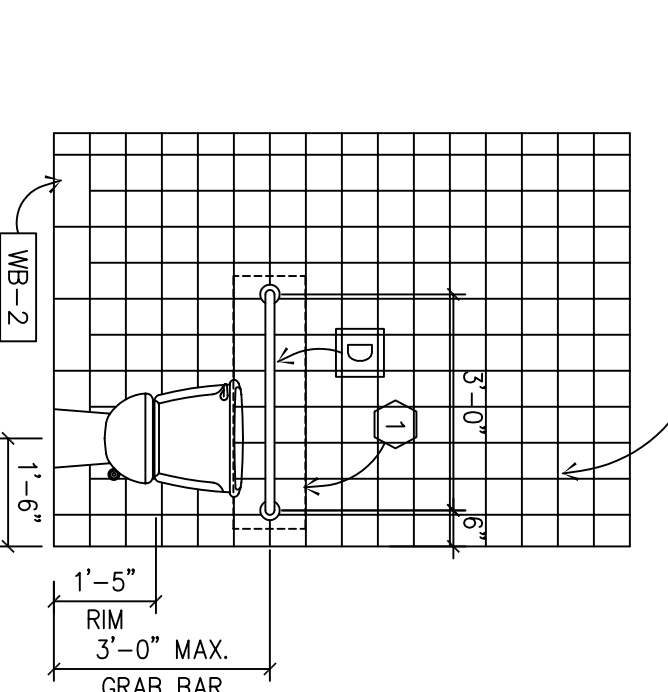


07 MEN'S TOILET

SCALE: 3/8"=1'-0"

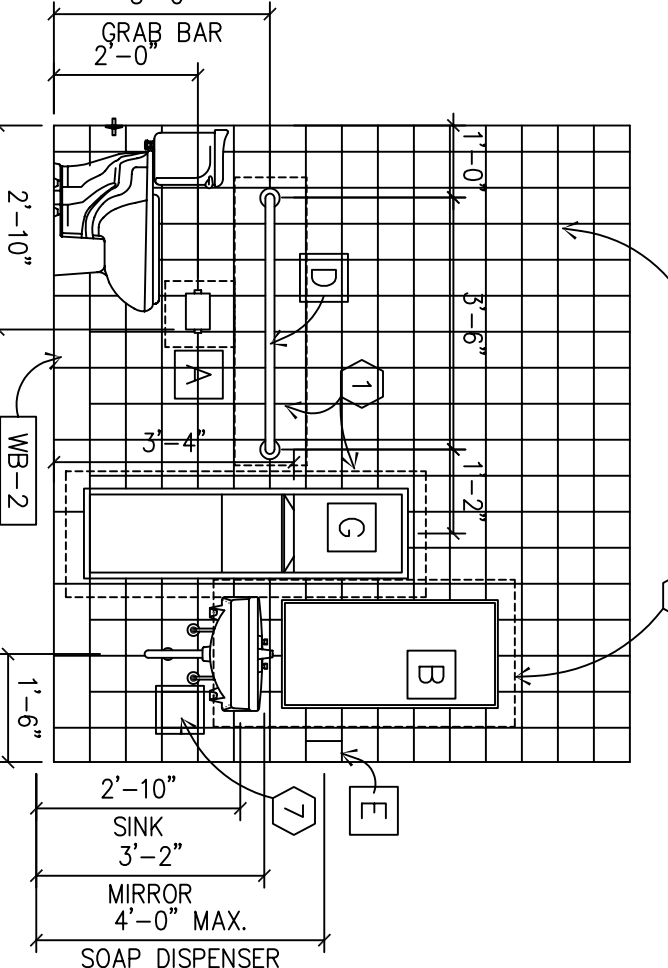


08 MEN'S TOILET

SCALE: 3/8"=1'-0"

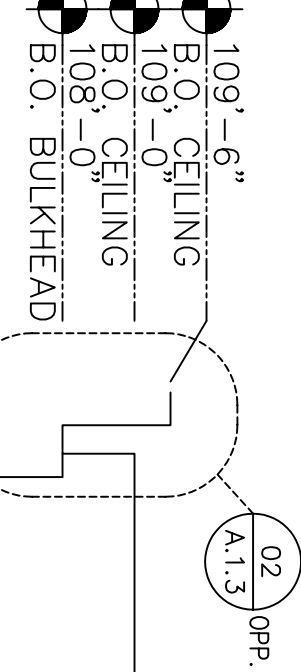


09 ELEVATION

SCALE: 3/8"=1'-0"

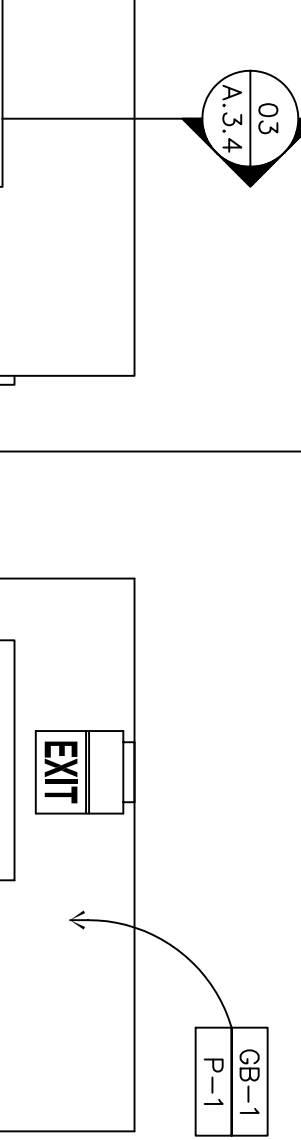


10 ELEVATION

SCALE: 3/8"=1'-0"

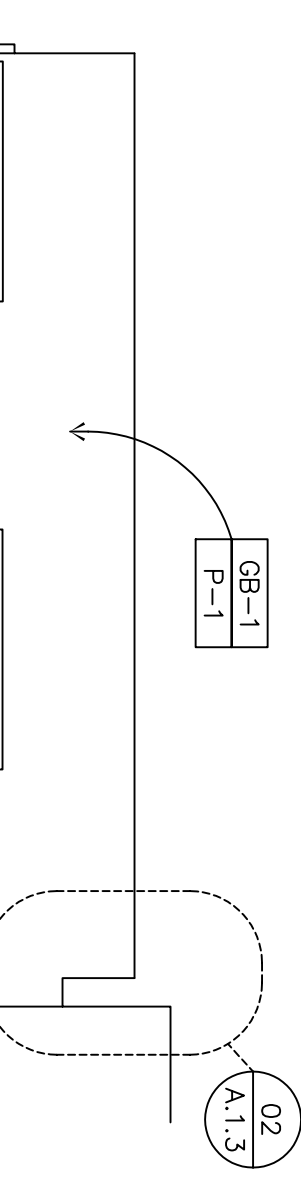


11 ELEVATION

SCALE: 3/8"=1'-0"

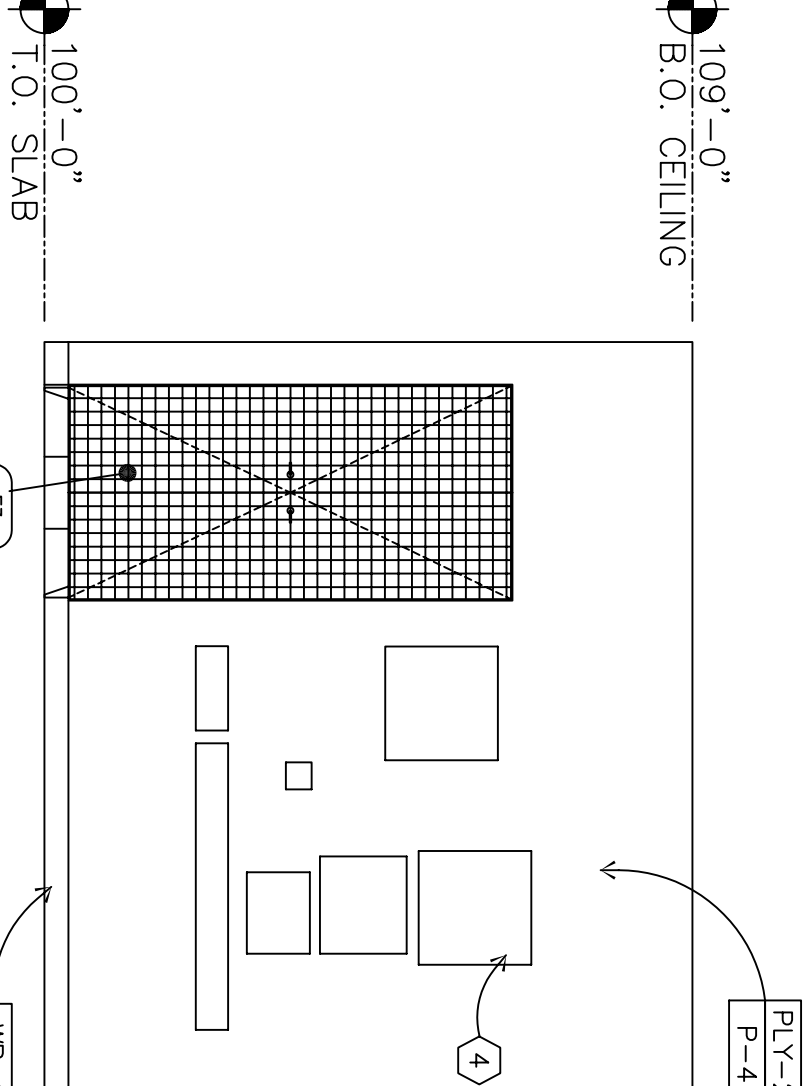


12 OFFICE ELEVATION

SCALE: 3/8"=1'-0"

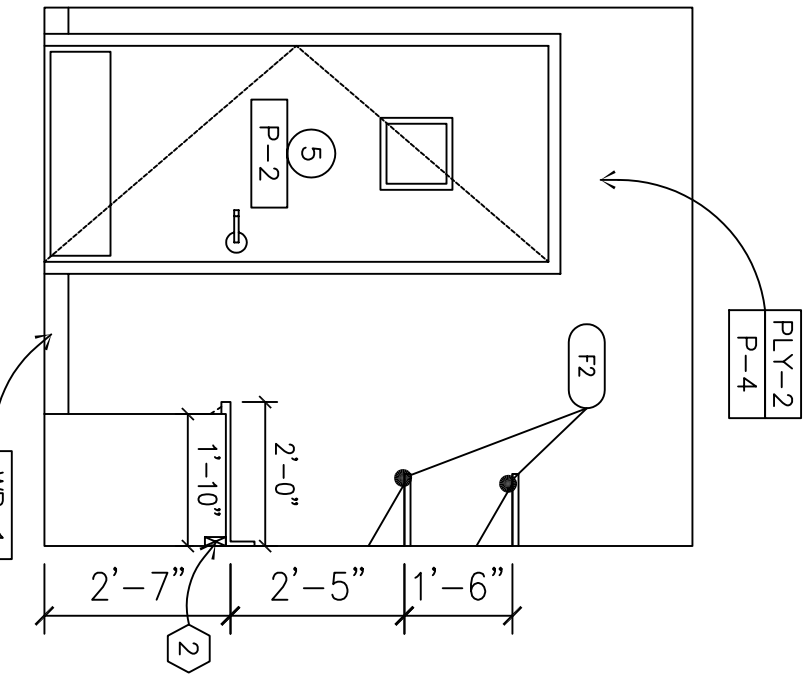


13 OFFICE ELEVATION

SCALE: 3/8"=1'-0"

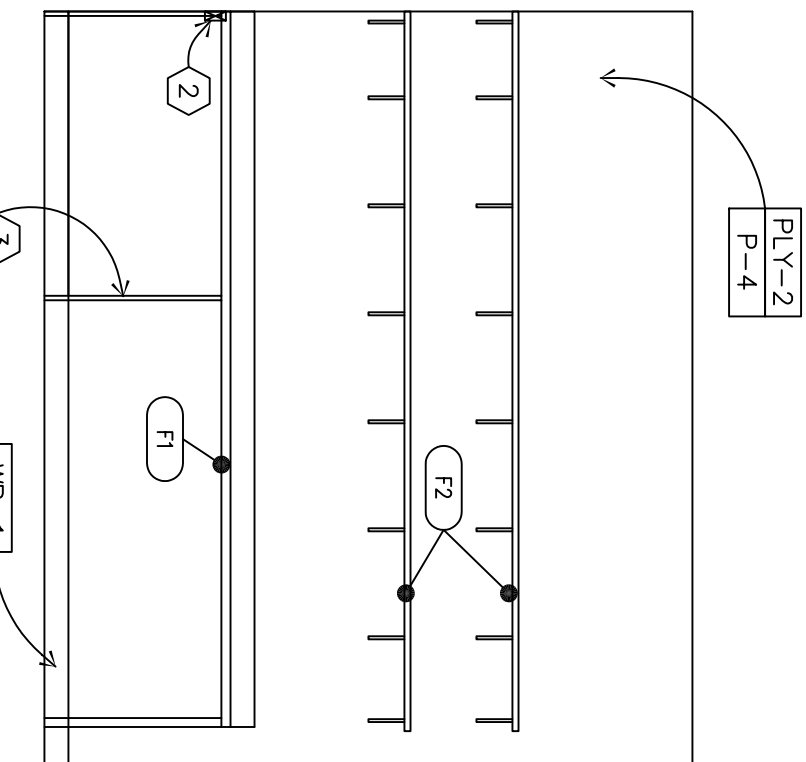


14 OFFICE ELEVATION

SCALE: 3/8"=1'-0"

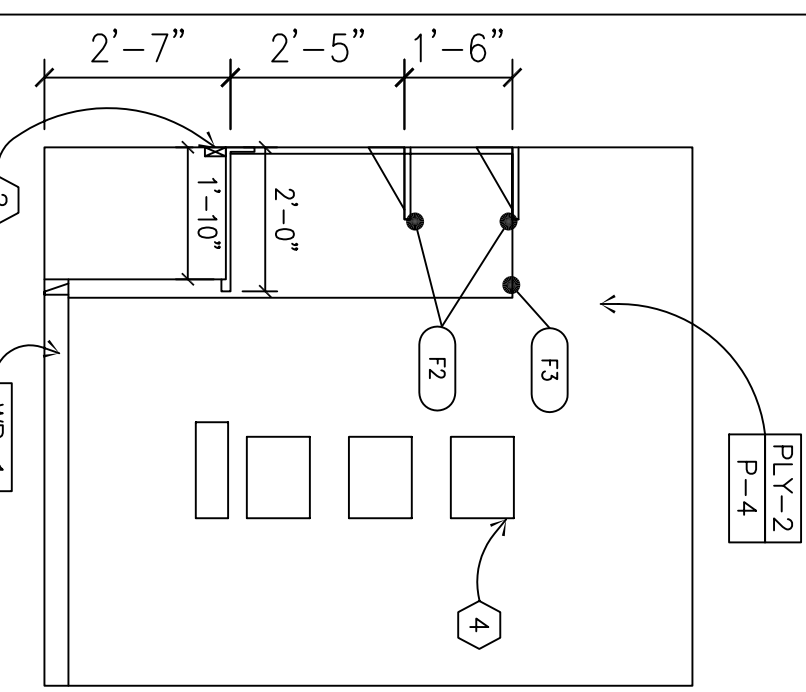


15 OFFICE ELEVATION

SCALE: 3/8"=1'-0"

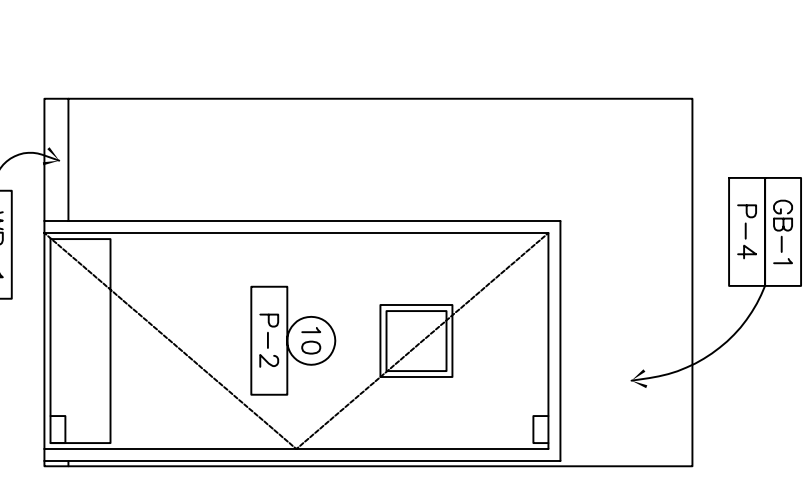


16 STAFF ELEVATION

SCALE: 3/8"=1'-0"

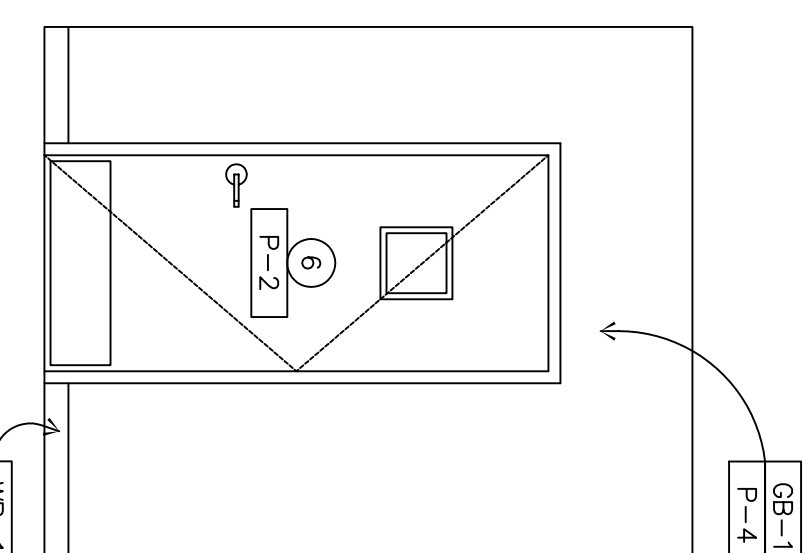


17 STAFF ELEVATION

SCALE: 3/8"=1'-0"

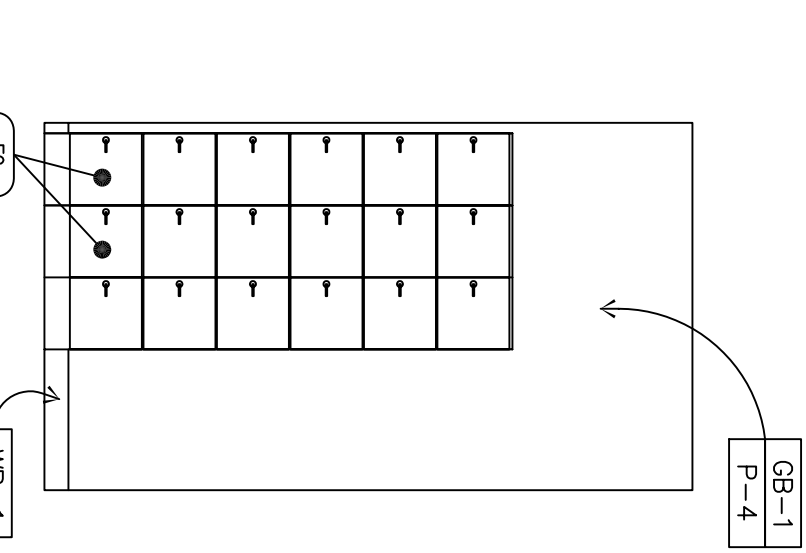

18 STAFF ELEVATION

SCALE: 3/8"=1'-0"

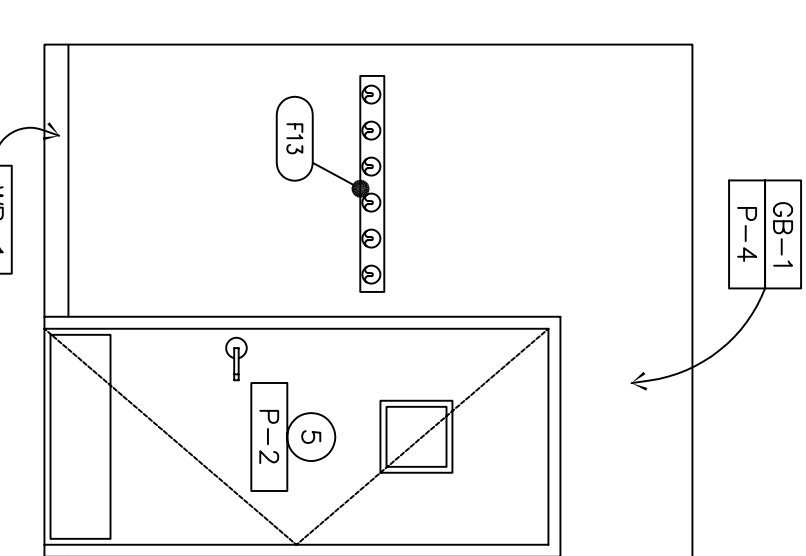

19 STAFF ELEVATION

SCALE: 3/8"=1'-0"