

DOOR


-BESAM UNISIDE BI-PART

GLAZING

-FILL 1/4" TEMPERED SAFETY GLASS

FRAME

-ALUMINUM STOREFRONT
-ALUMINUM THRESHOLD
-WEATHERSTRIPPING
-CONCEALED DOOR SWEEP
-PUSH WALL SWITCH (AT CASHIER COUNTER)
-HOLD OPEN DEVICE (HAGER 270C-S)
-HOLD STOP (H.B. VES #436)
-8"x34" KICKPLATES (BOTH SIDES)
-REFER TO DETAIL 04-E-51

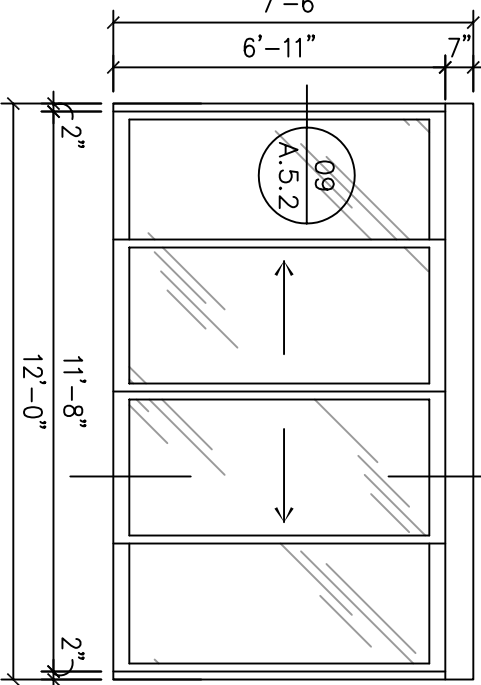

NOTE:
DOOR 1 PACKAGE SUPPLIED BY OWNER
INSTALLED BY G.C.

DOOR 1

SCALE: 1/4" = 1'-0"

MAIN ENTRANCE

DOOR

-1 3/4" 18 GA. HOLLOW METAL

HARDWARE


-1 1/2" PAIR BUTT HINGES (4 1/2" x 4 1/2" NRP)
-HEAVY DUTY OVERHEAD CLOSER (LON 4040)
-HOLD OPEN DEVICE (HAGER 270C-S)
-ALUMINUM THRESHOLD (FEMCO 2544 ADA)
-WEATHERSTRIPPING
-CONCEALED DOOR SWEEP
-EXT. CONTROL LOCK OVERRIDE ALARM MORE THAN 93 dB
-LEVEL 1 SECURITY: (DEFEX EC-2200 WITH BE-961-2 BATTERY ELIMINATOR)
-DEFEX EC-2200-310
-WEATHER-STRIPPING
-LOCK GLAZO

FRAME

-16 GA. HOLLOW METAL WELDED FRAME,
GRIND EDGES SMOOTH

FINISH

BOTH DOOR AND FRAME FACTORY PRIMED FOR PAINTING. REFER TO ELEVATIONS FOR FIELD APPLIED PAINT COLOR. FRAME COLOR TO MATCH DOOR.

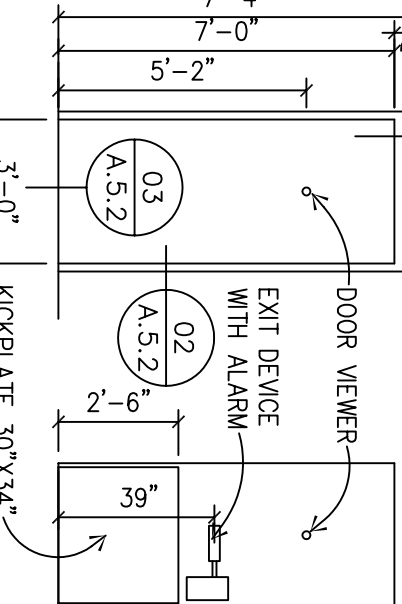

NOTE:
NO HANDLES OR ANY GRAB DEVICES ON
OUTSIDE OF DOOR. PANIC HARDWARE IS TO
BE USED ON ALL ASPECTS OF DOOR.


DOOR 2

SCALE: 1/4" = 1'-0"

SIDE DOOR

DOOR

-1 3/4" 18 GA. HOLLOW METAL

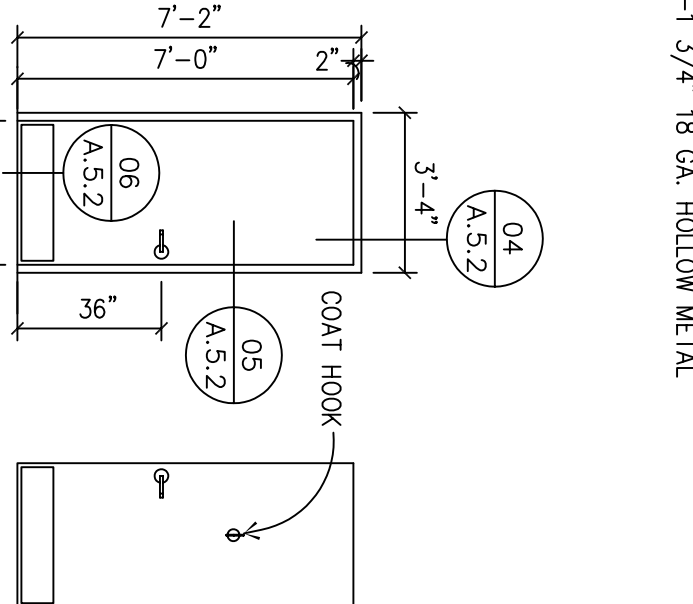

NOTE:
LEVER HANDLE WITH THUMB LATCH INSIDE

DOORS 3 4

SCALE: 1/4" = 1'-0"

TOILET ROOM

DOOR

-1 3/4" 18 GA. HOLLOW METAL



NOTE:
DOOR 1 PACKAGE SUPPLIED BY OWNER
INSTALLED BY G.C.


DOOR 5

SCALE: 1/4" = 1'-0"

OFFICE

DOOR

-1 3/4" 18 GA. HOLLOW METAL

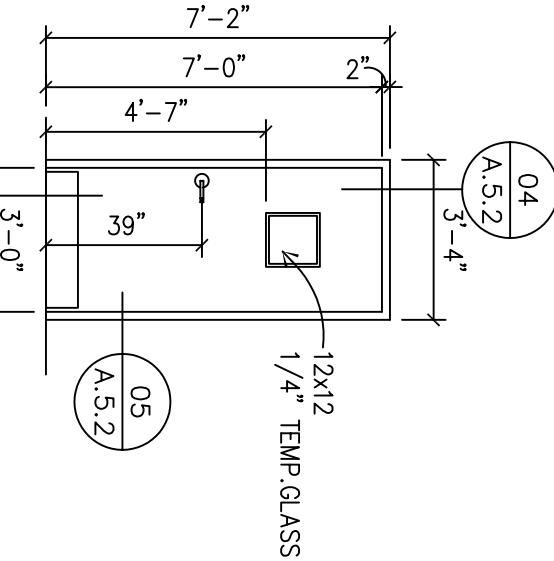

HARDWARE

-1 1/2" PAIR BUTT HINGES (4 1/2" x 4 1/2" NRP)
-LEVER HANDLE WITH KEY OUTSIDE AND PUSH BUTTON INSIDE LOCKSET (ANSI #82 - OFFICE LOCK) (SCHLAGE #5080 LESS CORE, RHODES LEVER #525, BEST CORE WITH #526 FINISH) DUTY OVERHEAD CLOSER (LON 1461)
-HOLD OPEN DEVICE (HAGER 270C-S)
-HOLD STOP (H.B. VES #436)
-8"x34" KICKPLATES (BOTH SIDES)

FRAME

-16 GA. HOLLOW METAL WELDED FRAME
-PROVIDE JAMB REINFORCEMENT AT EACH HINGE

FINISH

BOTH DOOR AND FRAME FACTORY PRIMED FOR PAINTING. REFER TO ELEVATIONS FOR FIELD APPLIED PAINT COLOR. FRAME COLOR TO MATCH DOOR.

NOTE:
DOOR 1 PACKAGE SUPPLIED BY OWNER
INSTALLED BY G.C.


DOOR 6

SCALE: 1/4" = 1'-0"

SERVICE DOOR

DOOR

-1 3/4" 18 GA. HOLLOW METAL

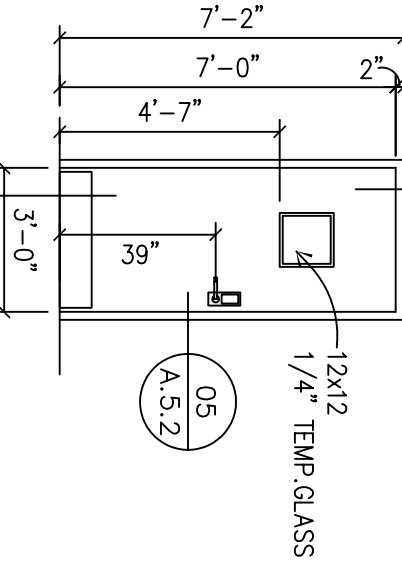

NOTE:
NO HANDLES OR ANY GRAB DEVICES ON
OUTSIDE OF DOOR. PANIC HARDWARE IS TO
BE USED ON ALL ASPECTS OF DOOR.

DOOR 9

SCALE: 1/4" = 1'-0"

STORAGE DOOR

HARDWARE

-1 1/2" PAIR BUTT HINGES (4 1/2" x 4 1/2" NRP)
-LEVER HANDLE WITH KEY OUTSIDE AND PUSH BUTTON INSIDE LOCKSET (ANSI #82 - OFFICE LOCK) (SCHLAGE #5080 LESS CORE, RHODES LEVER #525, BEST CORE WITH #526 FINISH) DUTY OVERHEAD CLOSER (LON 1461)
-HOLD OPEN DEVICE (HAGER 270C-S)
-HOLD STOP (H.B. VES #436)
-8"x34" KICKPLATES (BOTH SIDES)

FRAME

-16 GA. HOLLOW METAL WELDED FRAME
-PROVIDE JAMB REINFORCEMENT AT EACH HINGE

FINISH

BOTH DOOR AND FRAME FACTORY PRIMED FOR PAINTING. REFER TO ELEVATIONS FOR FIELD APPLIED PAINT COLOR. FRAME COLOR TO MATCH DOOR.

HARDWARE

-1 1/2" PAIR BUTT HINGES (4 1/2" x 4 1/2" NRP)
-LEVER HANDLE WITH KEY OUTSIDE AND PUSH BUTTON INSIDE LOCKSET (ANSI #82 - OFFICE LOCK) (SCHLAGE #5080 LESS CORE, RHODES LEVER #525, BEST CORE WITH #526 FINISH) DUTY OVERHEAD CLOSER (LON 1461)
-HOLD OPEN DEVICE (HAGER 270C-S)
-HOLD STOP (H.B. VES #436)
-8"x34" KICKPLATES (BOTH SIDES)

FRAME

-16 GA. HOLLOW METAL WELDED FRAME
-PROVIDE JAMB REINFORCEMENT AT EACH HINGE

FINISH

BOTH DOOR AND FRAME FACTORY PRIMED FOR PAINTING. REFER TO ELEVATIONS FOR FIELD APPLIED PAINT COLOR. FRAME COLOR TO MATCH DOOR.

NOTE:
DOOR 1 PACKAGE SUPPLIED BY OWNER
INSTALLED BY G.C.

DOOR 10

SCALE: 1/4" = 1'-0"

STORAGE DOOR

HARDWARE

-1 1/2" PAIR BUTT HINGES (4 1/2" x 4 1/2" NRP)
-LEVER HANDLE WITH KEY OUTSIDE AND PUSH BUTTON INSIDE LOCKSET (ANSI #82 - OFFICE LOCK) (SCHLAGE #5080 LESS CORE, RHODES LEVER #525, BEST CORE WITH #526 FINISH) DUTY OVERHEAD CLOSER (LON 1461)
-HOLD OPEN DEVICE (HAGER 270C-S)
-HOLD STOP (H.B. VES #436)
-8"x34" KICKPLATES (BOTH SIDES)

FRAME

-16 GA. HOLLOW METAL WELDED FRAME
-PROVIDE JAMB REINFORCEMENT AT EACH HINGE

FINISH

BOTH DOOR AND FRAME FACTORY PRIMED FOR PAINTING. REFER TO ELEVATIONS FOR FIELD APPLIED PAINT COLOR. FRAME COLOR TO MATCH DOOR.

HARDWARE

-1 1/2" PAIR BUTT HINGES (4 1/2" x 4 1/2" NRP)
-LEVER HANDLE WITH KEY OUTSIDE AND PUSH BUTTON INSIDE LOCKSET (ANSI #82 - OFFICE LOCK) (SCHLAGE #5080 LESS CORE, RHODES LEVER #525, BEST CORE WITH #526 FINISH) DUTY OVERHEAD CLOSER (LON 1461)
-HOLD OPEN DEVICE (HAGER 270C-S)
-HOLD STOP (H.B. VES #436)
-8"x34" KICKPLATES (BOTH SIDES)

FRAME

-16 GA. HOLLOW METAL WELDED FRAME
-PROVIDE JAMB REINFORCEMENT AT EACH HINGE

FINISH

BOTH DOOR AND FRAME FACTORY PRIMED FOR PAINTING. REFER TO ELEVATIONS FOR FIELD APPLIED PAINT COLOR. FRAME COLOR TO MATCH DOOR.

NOTE:
NO HANDLES OR ANY GRAB DEVICES ON
OUTSIDE OF DOOR. PANIC HARDWARE IS TO
BE USED ON ALL ASPECTS OF DOOR.

DOOR 10

SCALE: 1/4" = 1'-0"

STORAGE DOOR

GENERAL NOTES:

A. THE GENERAL CONTRACTOR SHALL INSTALL PANIC DEVICES ON ALL REQUIRED EXIT DOORS.

B. THE GENERAL CONTRACTOR SHALL SUBMIT DOOR HARDWARE SPECIFICATIONS FOR APPROVAL PRIOR TO ORDERING.

C. COOLER DOORS AND THE NECESSARY HARDWARE ARE TO BE PROVIDED BY THE COOLER BOX MANUFACTURER.


D. STEEL FRAMES SHALL BE 16 GA. WELDED TYPE. 2" JAMB, 5-3/4" WIDE BY STEELRAFT OR EQUAL.

E. ALL PUSH/PULL UNITS AND CLOSERS SHALL USE SEX BOLTS.

F. ALL DOOR CLOSERS SHALL BE ADJUSTED FOR NO MORE THAN 5 LBF OPENING FORCE AND A CLOSING SWEEP PERIOD OF NO LESS THAN 3 SECONDS FROM AN OPEN POSITION OF 70 DEGREES TO A POINT 3 INCHES FROM THE FRAME.


DOOR HEAD DETAIL

SCALE: 1 1/2" = 1'-0"

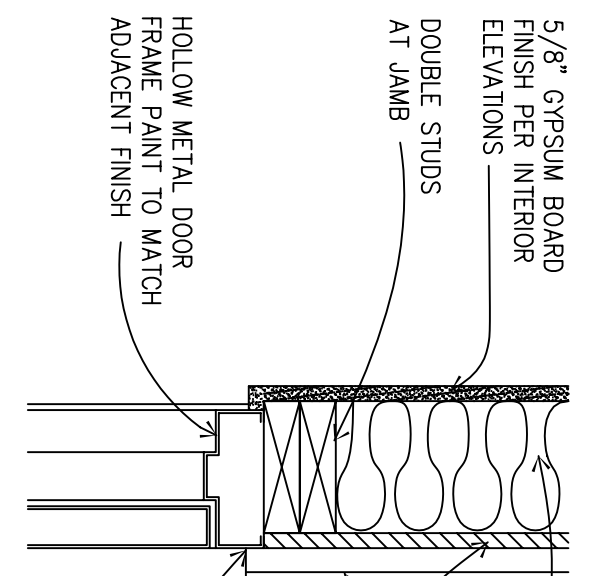


DOOR JAMB DETAIL

SCALE: 1 1/2" = 1'-0"

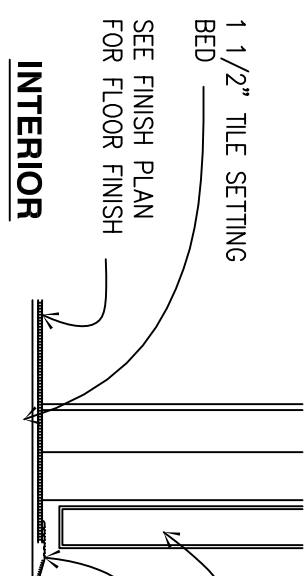

DOOR THRESHOLD DETAIL

SCALE: 1 1/2" = 1'-0"

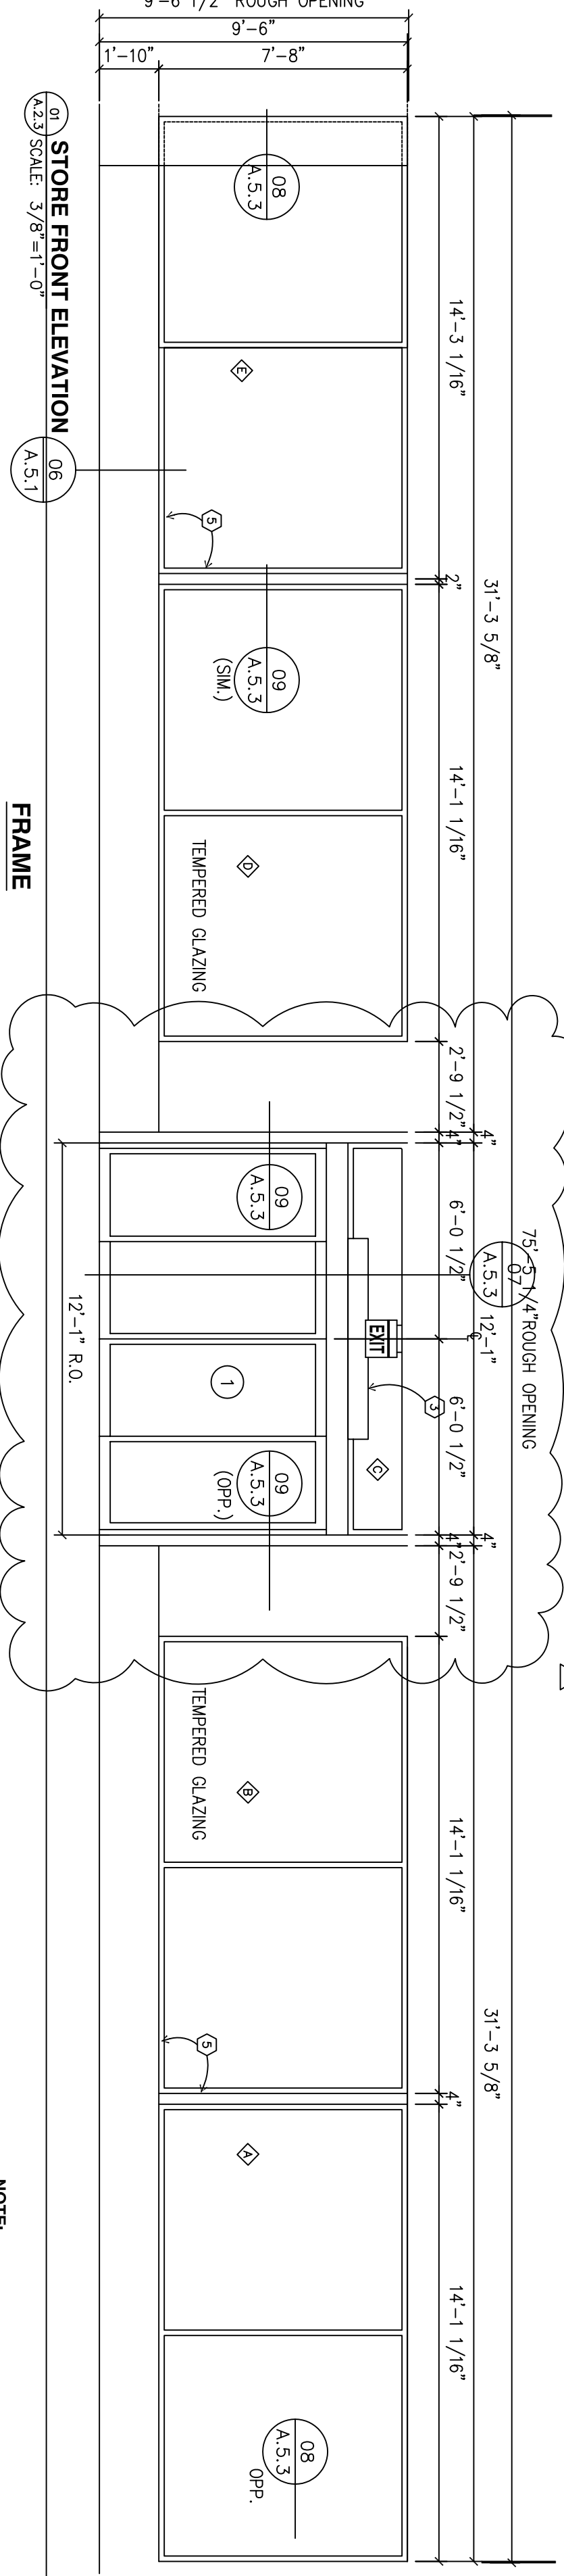

STOREFRONT WINDOW


SCALE: 1/4" = 1'-0"

TRANSOM WINDOW

SCALE: 1/4" = 1'-0"

DOOR

-1 3/4" 18 GA. HOLLOW METAL

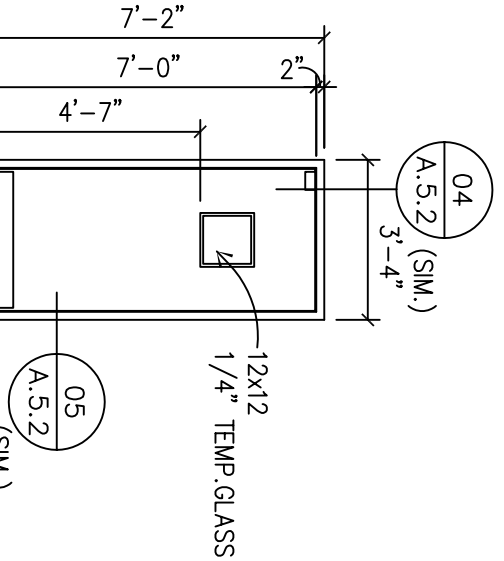

NOTE:
DOOR 1 PACKAGE SUPPLIED BY OWNER
INSTALLED BY G.C.

DOOR 10

SCALE: 1/4" = 1'-0"

STORAGE DOOR

GENERAL NOTES:

A. THE GENERAL CONTRACTOR SHALL INSTALL PANIC DEVICES ON ALL REQUIRED EXIT DOORS.

B. THE GENERAL CONTRACTOR SHALL SUBMIT DOOR HARDWARE SPECIFICATIONS FOR APPROVAL PRIOR TO ORDERING.

C. COOLER DOORS AND THE NECESSARY HARDWARE ARE TO BE PROVIDED BY THE COOLER BOX MANUFACTURER.


D. STEEL FRAMES SHALL BE 16 GA. WELDED TYPE. 2" JAMB, 5-3/4" WIDE BY STEELRAFT OR EQUAL.

E. ALL PUSH/PULL UNITS AND CLOSERS SHALL USE SEX BOLTS.

F. ALL DOOR CLOSERS SHALL BE ADJUSTED FOR NO MORE THAN 5 LBF OPENING FORCE AND A CLOSING SWEEP PERIOD OF NO LESS THAN 3 SECONDS FROM AN OPEN POSITION OF 70 DEGREES TO A POINT 3 INCHES FROM THE FRAME.


DOOR HEAD DETAIL

SCALE: 1 1/2" = 1'-0"

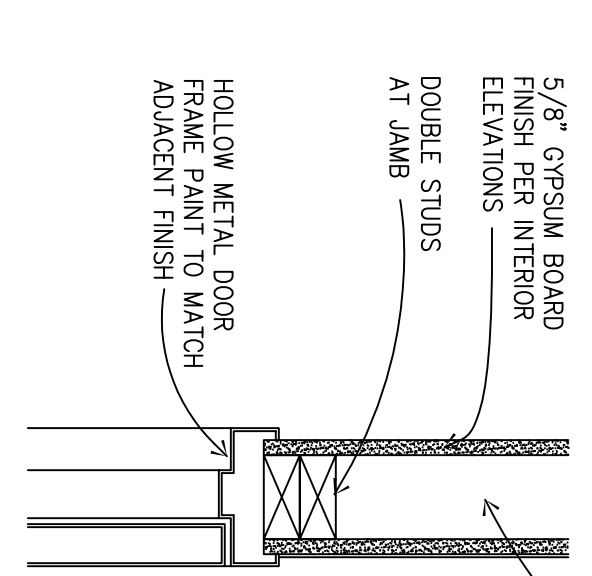


DOOR JAMB DETAIL

SCALE: 1 1/2" = 1'-0"

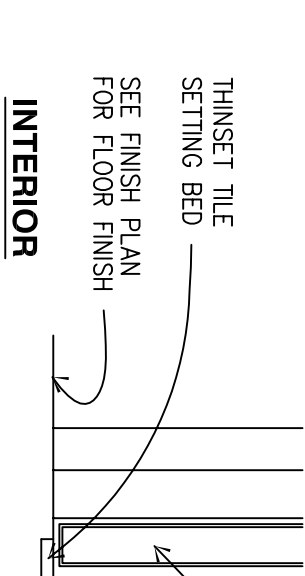

DOOR THRESHOLD DETAIL

SCALE: 1 1/2" = 1'-0"

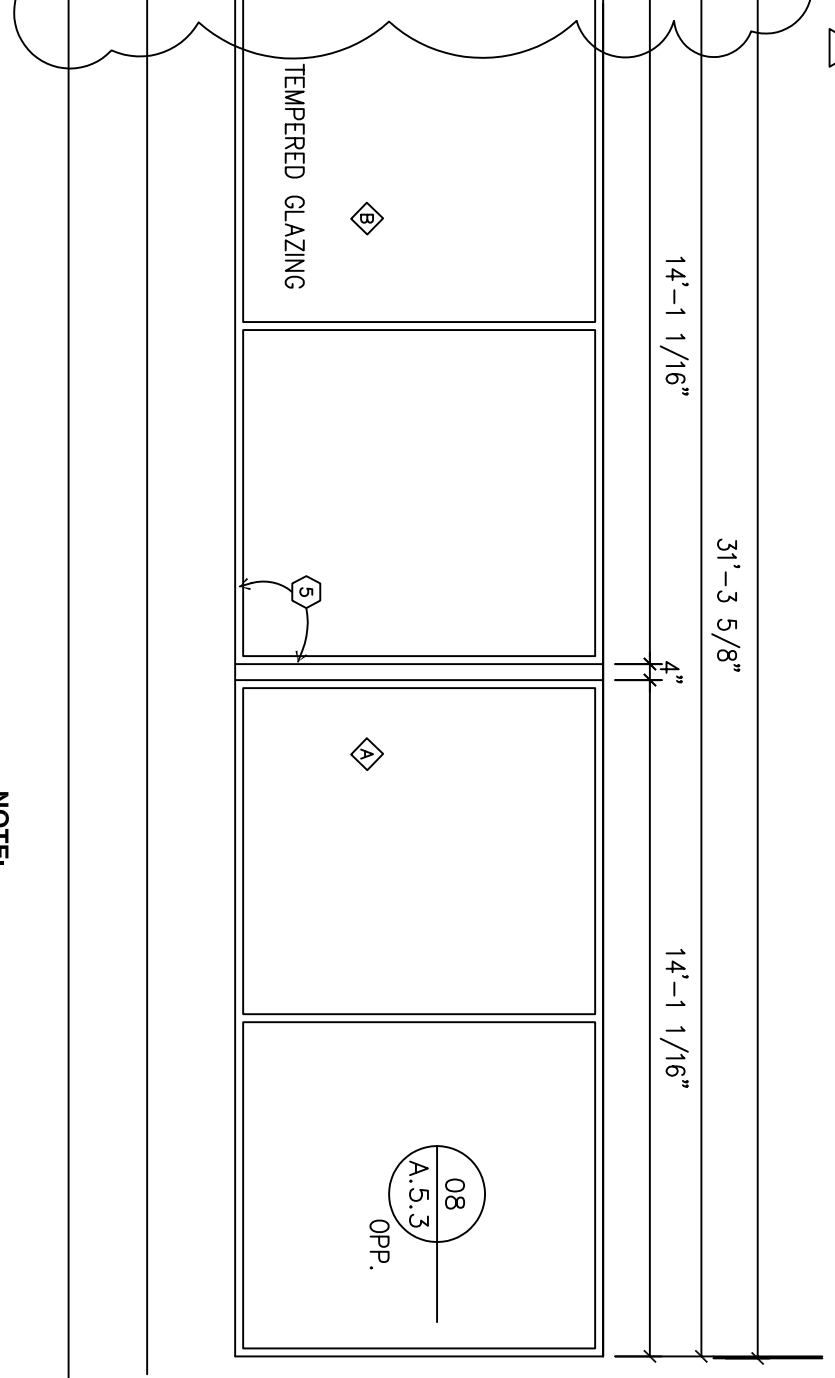

STOREFRONT WINDOW


SCALE: 1/4" = 1'-0"

TRANSOM WINDOW

SCALE: 1/4" = 1'-0"

DOOR

-1 3/4" 18 GA. HOLLOW METAL

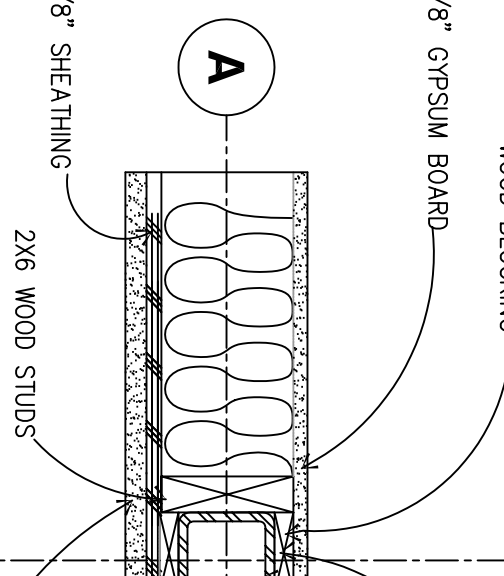

NOTE:
DOOR 1 PACKAGE SUPPLIED BY OWNER
INSTALLED BY G.C.

DOOR 10

SCALE: 1/4" = 1'-0"

STORAGE DOOR

GENERAL NOTES:

A. THE GENERAL CONTRACTOR SHALL INSTALL PANIC DEVICES ON ALL REQUIRED EXIT DOORS.

B. THE GENERAL CONTRACTOR SHALL SUBMIT DOOR HARDWARE SPECIFICATIONS FOR APPROVAL PRIOR TO ORDERING.

C. COOLER DOORS AND THE NECESSARY HARDWARE ARE TO BE PROVIDED BY THE COOLER BOX MANUFACTURER.


D. STEEL FRAMES SHALL BE 16 GA. WELDED TYPE. 2" JAMB, 5-3/4" WIDE BY STEELRAFT OR EQUAL.

E. ALL PUSH/PULL UNITS AND CLOSERS SHALL USE SEX BOLTS.

F. ALL DOOR CLOSERS SHALL BE ADJUSTED FOR NO MORE THAN 5 LBF OPENING FORCE AND A CLOSING SWEEP PERIOD OF NO LESS THAN 3 SECONDS FROM AN OPEN POSITION OF 70 DEGREES TO A POINT 3 INCHES FROM THE FRAME.


DOOR HEAD DETAIL

SCALE: 1 1/2" = 1'-0"

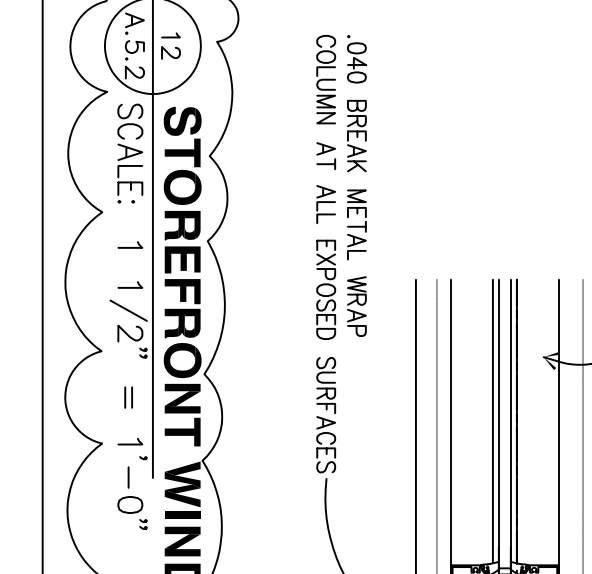


DOOR JAMB DETAIL

SCALE: 1 1/2" = 1'-0"

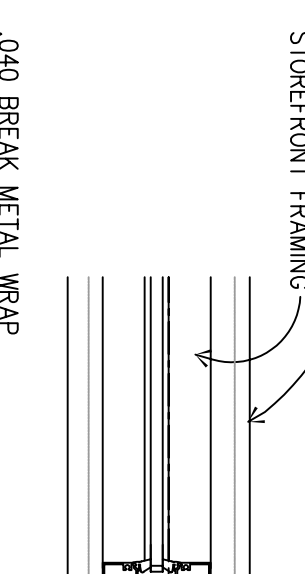

DOOR THRESHOLD DETAIL

SCALE: 1 1/2" = 1'-0"

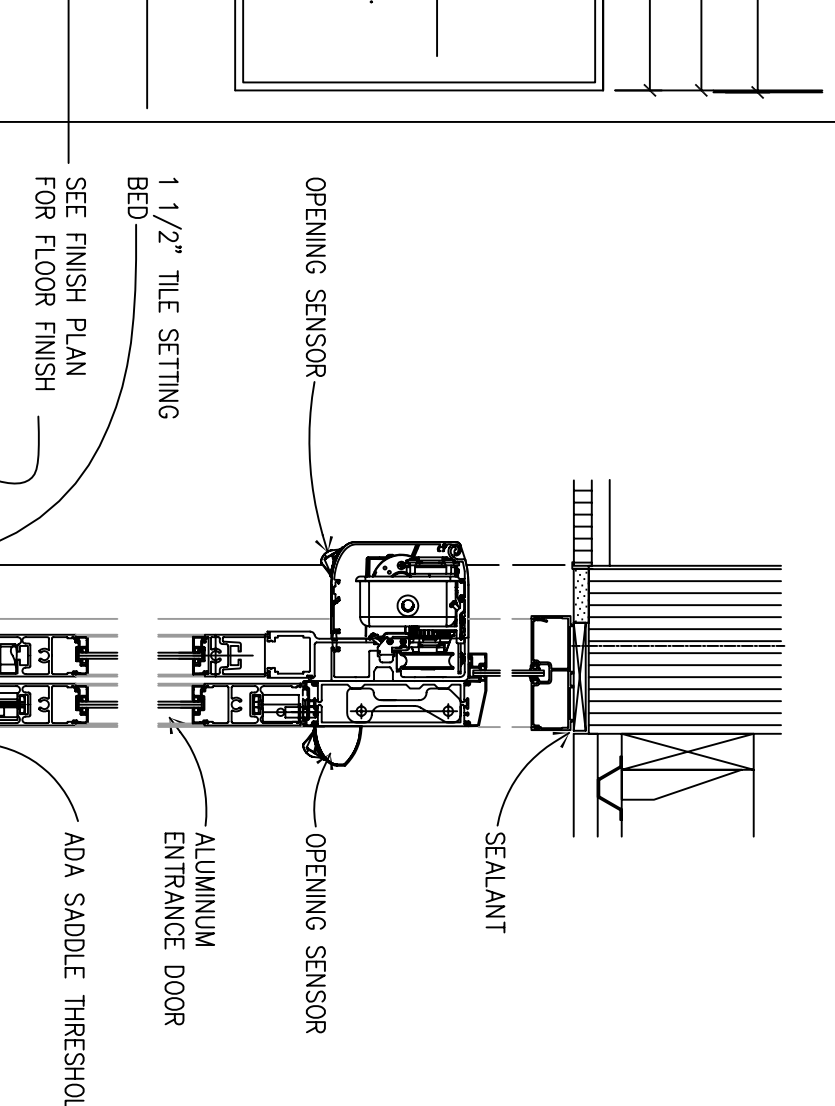

STOREFRONT WINDOW


SCALE: 1/4" = 1'-0"

TRANSOM WINDOW

SCALE: 1/4" = 1'-0"

DOOR

-1 3/4" 18 GA. HOLLOW METAL

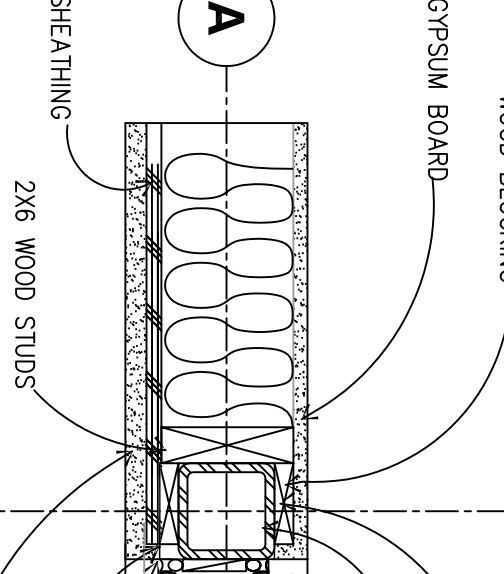

NOTE:
DOOR 1 PACKAGE SUPPLIED BY OWNER
INSTALLED BY G.C.

DOOR 10

SCALE: 1/4" = 1'-0"

STORAGE DOOR

GENERAL NOTES:

A. THE GENERAL CONTRACTOR SHALL INSTALL PANIC DEVICES ON ALL REQUIRED EXIT DOORS.

B. THE GENERAL CONTRACTOR SHALL SUBMIT DOOR HARDWARE SPECIFICATIONS FOR APPROVAL PRIOR TO ORDERING.

C. COOLER DOORS AND THE NECESSARY HARDWARE ARE TO BE PROVIDED BY THE COOLER BOX MANUFACTURER.

D. STEEL FRAMES SHALL BE 16 GA. WELDED TYPE. 2" JAMB, 5-3/4" WIDE BY STEELRAFT OR EQUAL.

E. ALL PUSH/PULL UNITS AND CLOSERS SHALL USE SEX BOLTS.

F. ALL DOOR CLOSERS SHALL BE ADJUSTED FOR NO MORE THAN 5 LBF OPENING FORCE AND A CLOSING SWEEP PERIOD OF NO LESS THAN 3 SECONDS FROM AN OPEN POSITION OF 70 DEGREES TO A POINT 3 INCHES FROM THE FRAME.


DOOR HEAD DETAIL

SCALE: 1 1/2" = 1'-0"




DOOR JAMB DETAIL

SCALE: 1 1/2" = 1'-0"

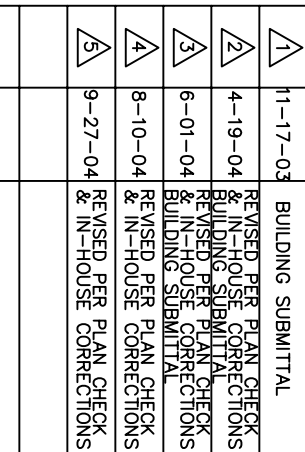

DOOR THRESHOLD DETAIL

SCALE: 1 1/2" = 1'-0"

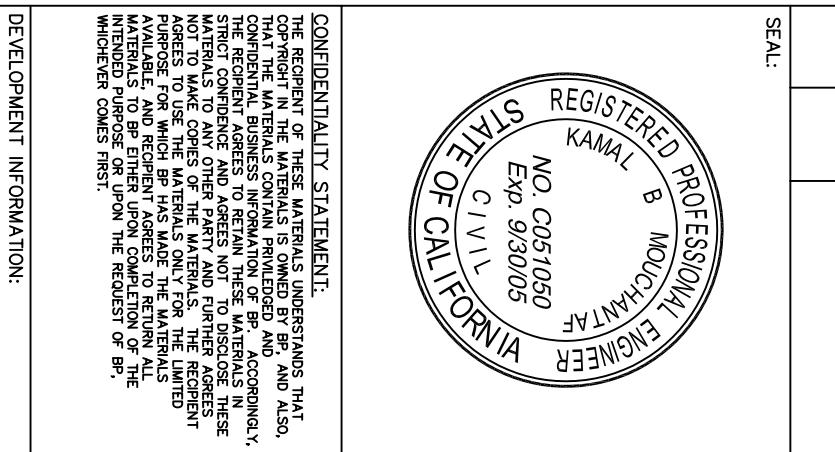

STOREFRONT WINDOW


SCALE: 1/4" = 1'-0"

TRANSOM WINDOW

SCALE: 1/4" = 1'-0"

DOOR

-1 3/4" 18 GA. HOLLOW METAL

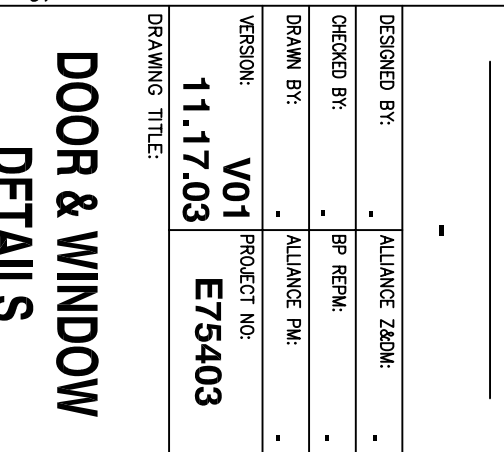

NOTE:
DOOR 1 PACKAGE SUPPLIED BY OWNER
INSTALLED BY G.C.

DOOR 10

SCALE: 1/4" = 1'-0"

STORAGE DOOR

GENERAL NOTES:

A. THE GENERAL CONTRACTOR SHALL INSTALL PANIC DEVICES ON ALL REQUIRED EXIT DOORS.

B. THE GENERAL CONTRACTOR SHALL SUBMIT DOOR HARDWARE SPECIFICATIONS FOR APPROVAL PRIOR TO ORDERING.

C. COOLER DOORS AND THE NECESSARY HARDWARE ARE TO BE PROVIDED BY THE COOLER BOX MANUFACTURER.

D. STEEL FRAMES SHALL BE 16 GA. WELDED TYPE. 2" JAMB, 5-3/4" WIDE BY STEELRAFT OR EQUAL.

E. ALL PUSH/PULL UNITS AND CLOSERS SHALL USE SEX BOLTS.

F. ALL DOOR CLOSERS SHALL BE ADJUSTED FOR NO MORE THAN 5 LBF OPENING FORCE AND A CLOSING SWEEP PERIOD OF NO LESS THAN 3 SECONDS FROM AN OPEN POSITION OF 70 DEGREES TO A POINT 3 INCHES FROM THE FRAME.


DOOR HEAD DETAIL

SCALE: 1 1/2" = 1'-0"




DOOR JAMB DETAIL

SCALE: 1 1/2" = 1'-0"

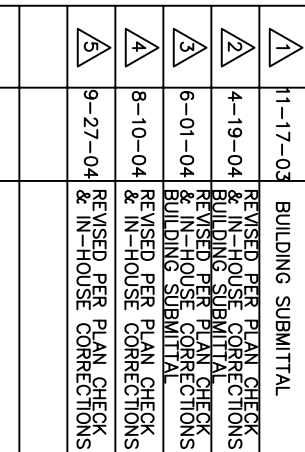

DOOR THRESHOLD DETAIL

SCALE: 1 1/2" = 1'-0"

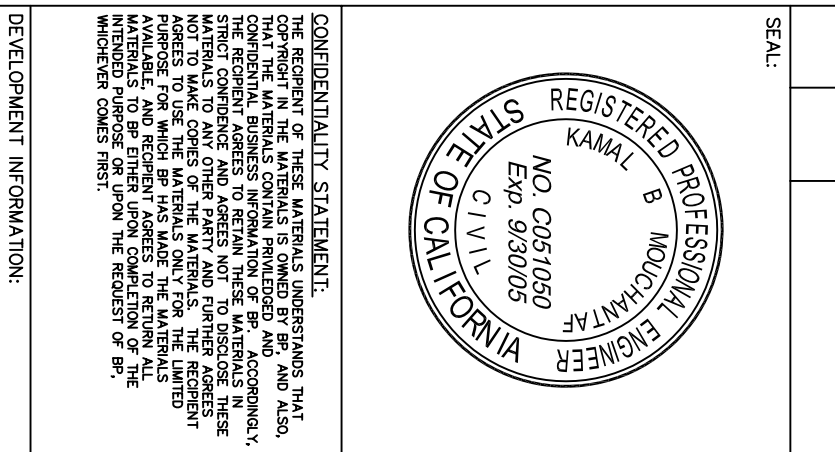

STOREFRONT WINDOW


SCALE: 1/4" = 1'-0"

TRANSOM WINDOW

SCALE: 1/4" = 1'-0"

DOOR

-1 3/4" 18 GA. HOLLOW METAL

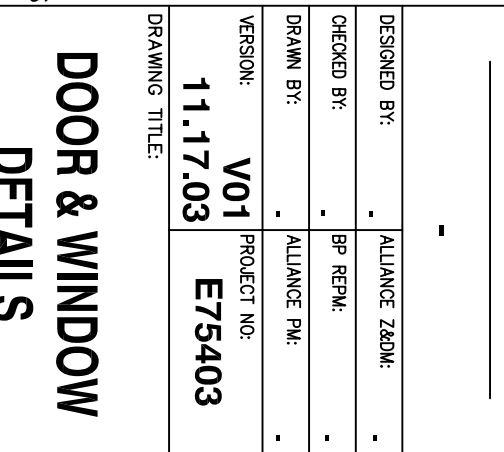

NOTE:
DOOR 1 PACKAGE SUPPLIED BY OWNER
INSTALLED BY G.C.

DOOR 10

SCALE: 1/4" = 1'-0"

STORAGE DOOR

GENERAL NOTES:

A. THE GENERAL CONTRACTOR SHALL INSTALL PANIC DEVICES ON ALL REQUIRED EXIT DOORS.

B. THE GENERAL CONTRACTOR SHALL SUBMIT DOOR HARDWARE SPECIFICATIONS FOR APPROVAL PRIOR TO ORDERING.

C. COOLER DOORS AND THE NECESSARY HARDWARE ARE TO BE PROVIDED BY THE COOLER BOX MANUFACTURER.

D. STEEL FRAMES SHALL BE 16 GA. WELDED TYPE. 2" JAMB, 5-3/4" WIDE BY STEELRAFT OR EQUAL.

E. ALL PUSH/PULL UNITS AND CLOSERS SHALL USE SEX BOLTS.

F. ALL DOOR CLOSERS SHALL BE ADJUSTED FOR NO MORE THAN 5 LBF OPENING FORCE AND A CLOSING SWEEP PERIOD OF NO LESS THAN 3 SECONDS FROM AN OPEN POSITION OF 70 DEGREES TO A POINT 3 INCHES FROM THE FRAME.


DOOR HEAD DETAIL

SCALE: 1 1/2" = 1'-0"



DOOR JAMB DETAIL

SCALE: 1 1/2" = 1'-0"

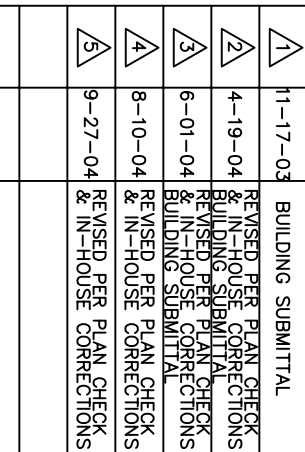

DOOR THRESHOLD DETAIL

SCALE: 1 1/2" = 1'-0"

